



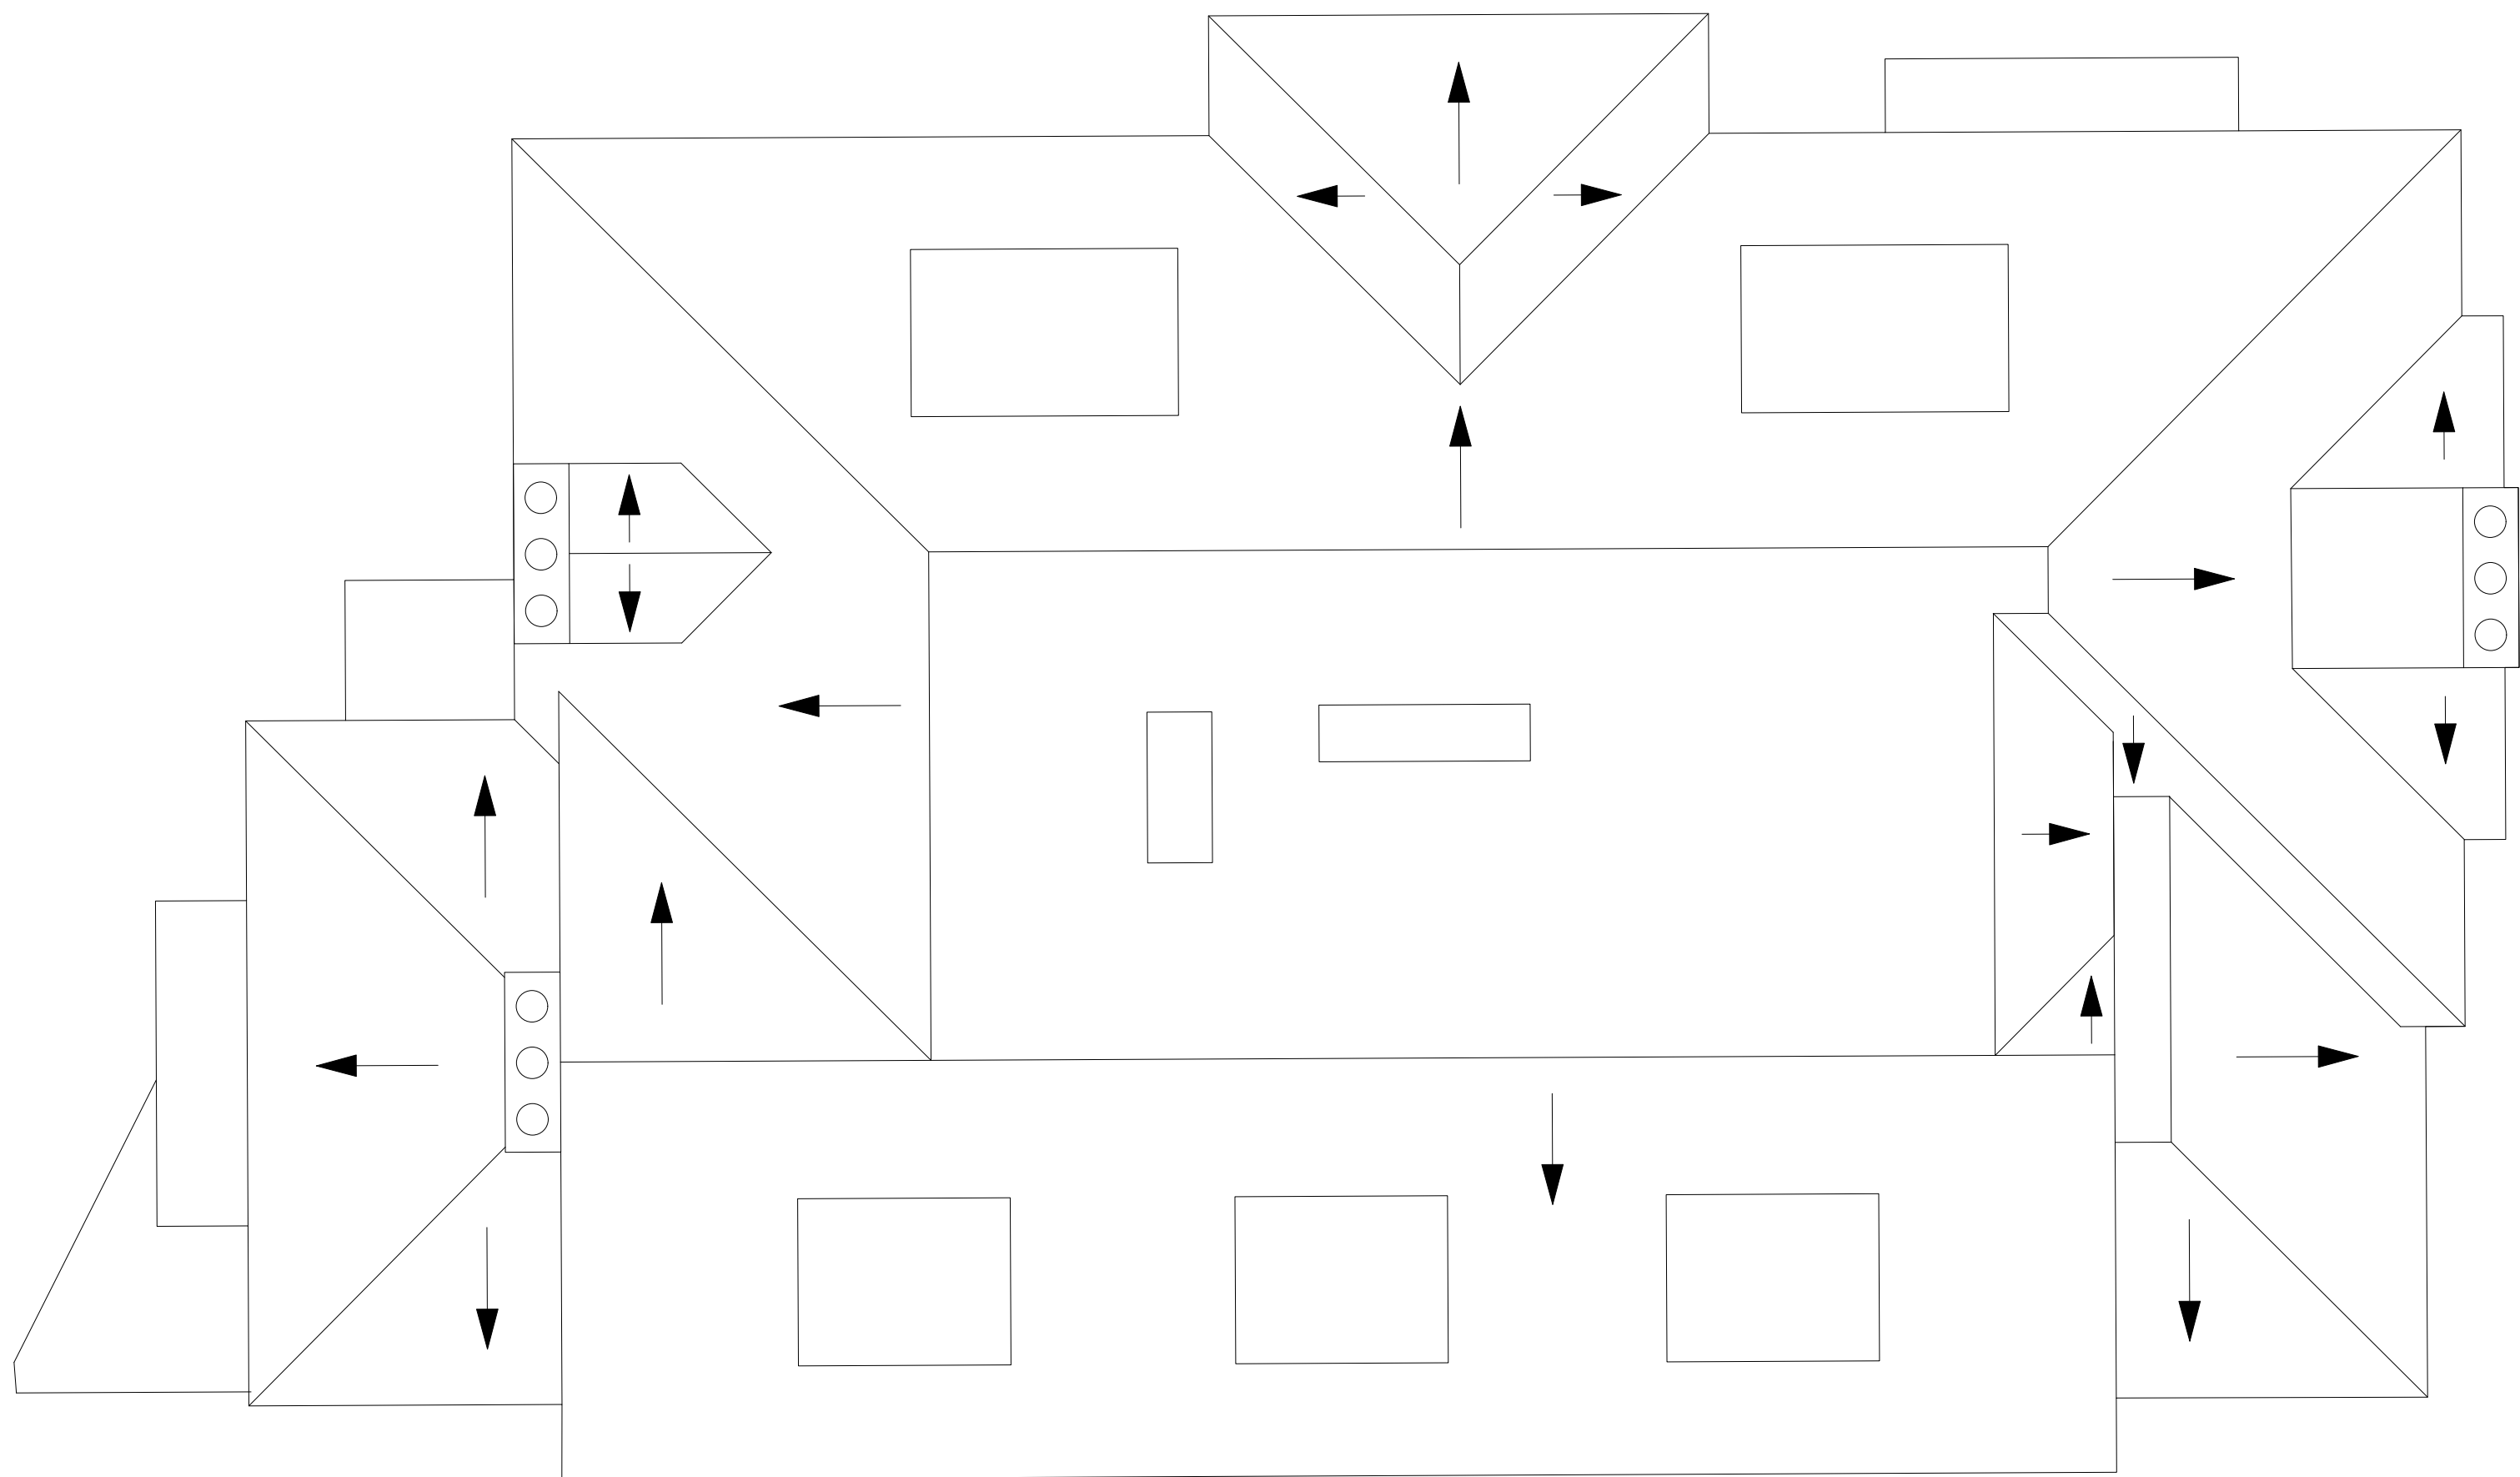

1 Proposed Roof
Scale: 1:50

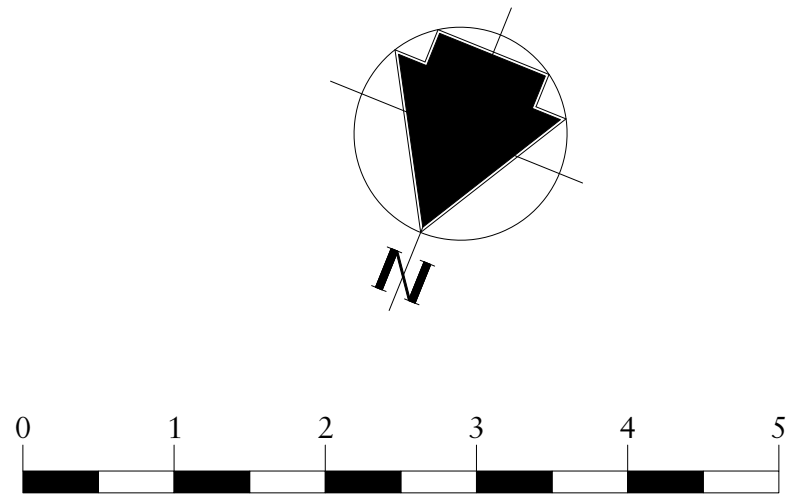

A	17/11/20	Updated Window Design	MCW
Rev	Date	Details	By

Charlton Brown Architecture & Interiors

The Belvedere, 2 Back Lane, Hampstead, London, NW3 1HL
Telephone +44(0)20 7794 1234
Email office@charltonbrown.com
Website www.charltonbrown.com

Client		
MRPP		
Project		
38 Frognal Lane, NW3		
Drawing Title		
Proposed Roof Plan		
Date	Drawn	Checked
2/10/20	MCW	JM
Scale		
1:50 @ A1 / 1:100 @ A3		
Issue Status		
Planning Application		
Project Number	Drawing Number	Revision
20022	PL-119	A