


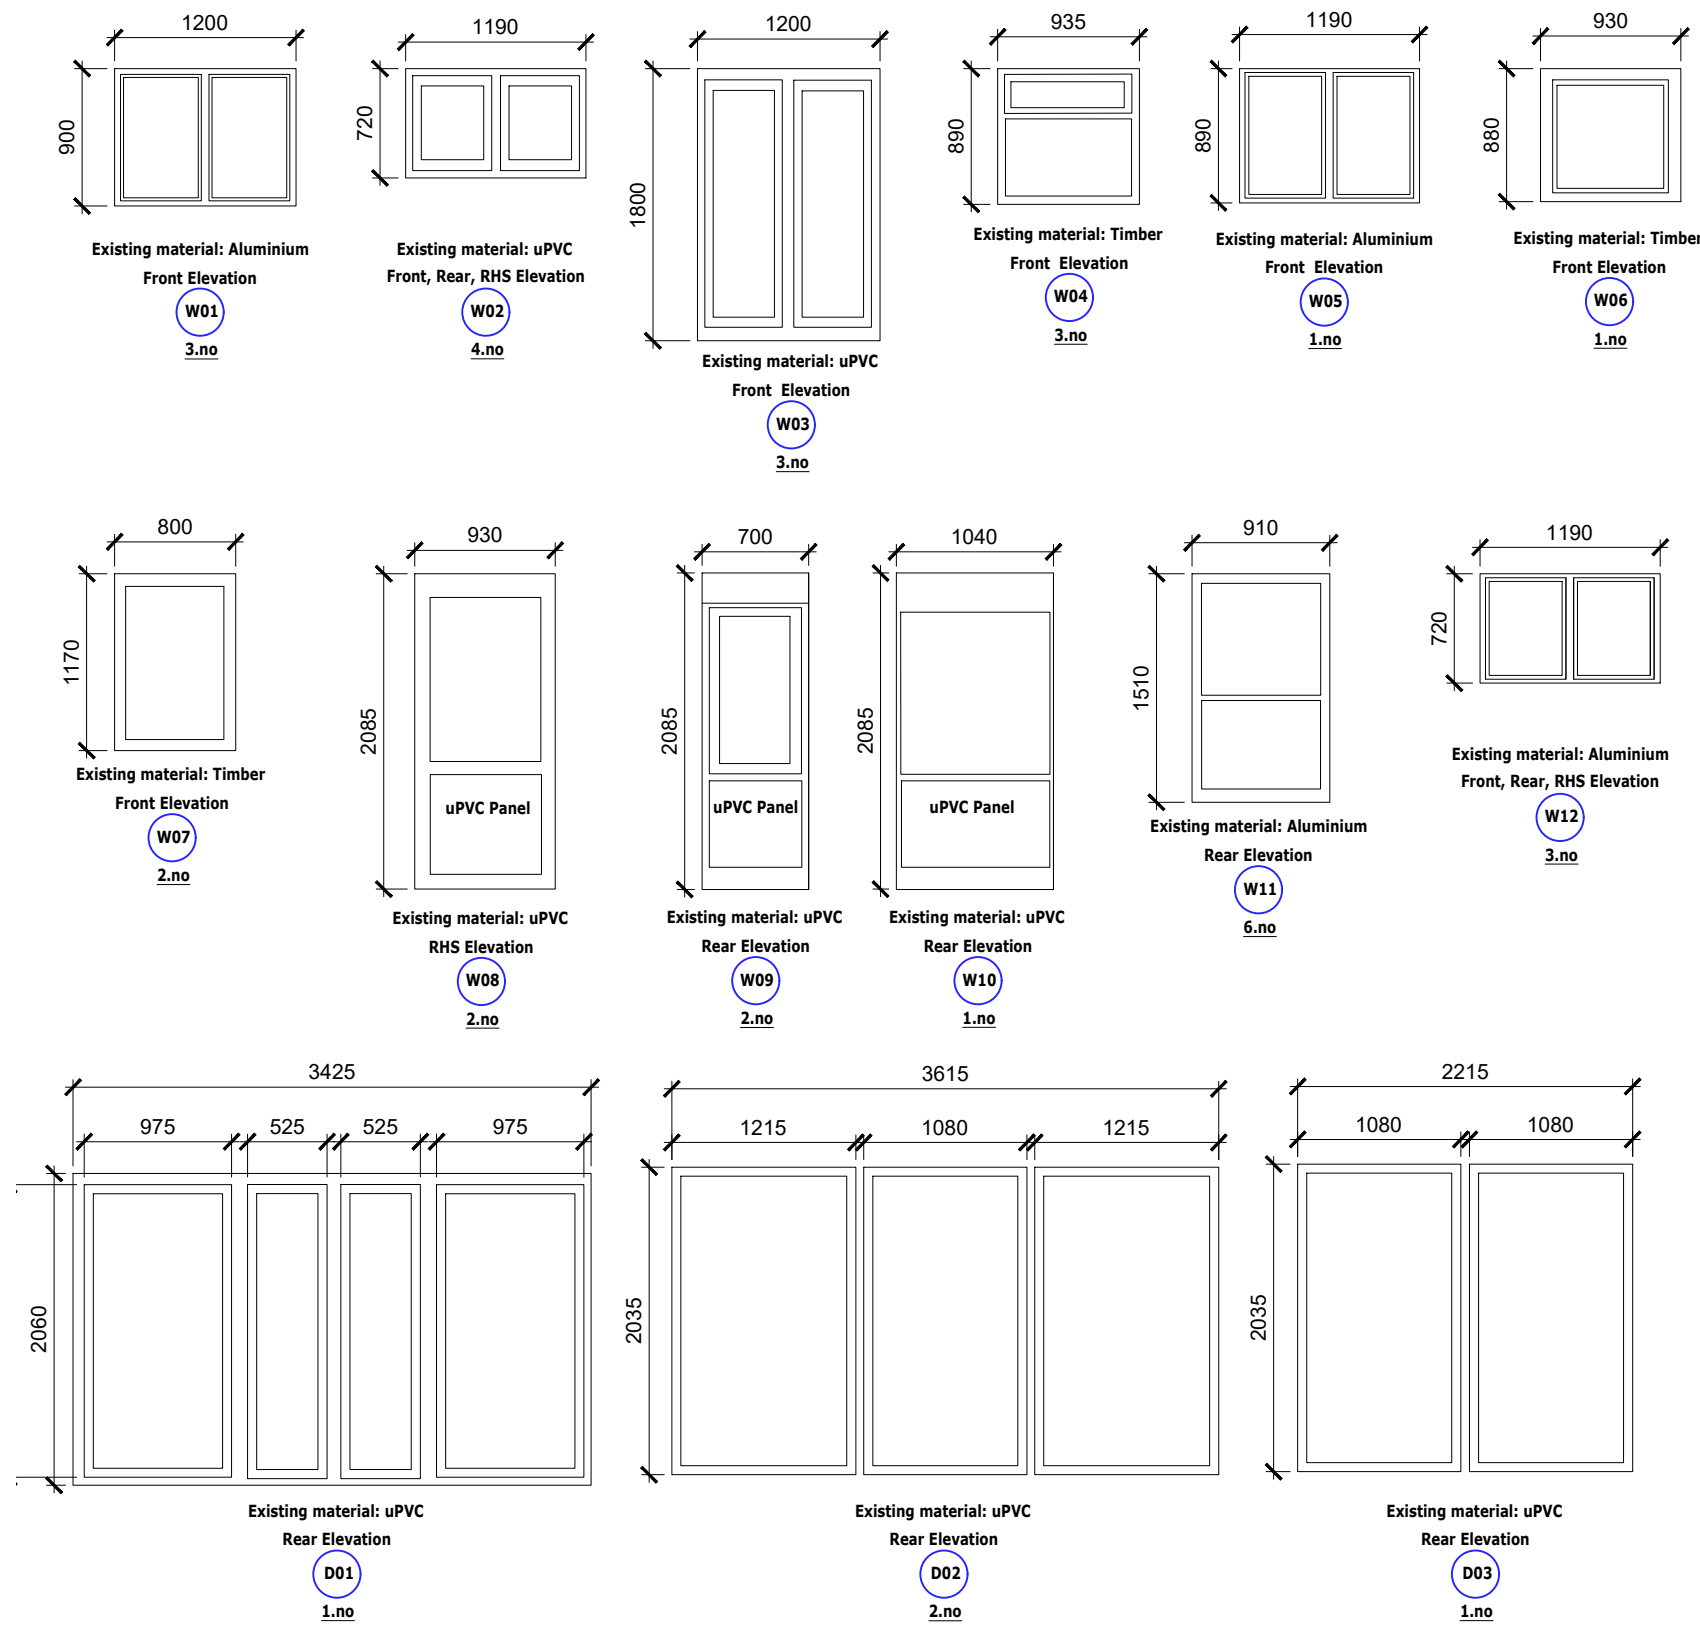

P1	Planning	JM	AS	11.11.2020
Rev	Description	By	QA	DD.MM.YY

© This drawing and any design hereon is the copyright of Potter Raper and must not be reproduced without their written consent. All drawings remain the property of Potter Raper. Figured dimension only to be taken from this drawing. All dimensions to be checked on site. Please inform Potter Raper immediately of any discrepancies before work proceeds.

Client	Wates
Project Name	Window & Door Schedule
Project Location	3 Jeffery Place Camden, London NW1 9PP
Sheet Name	Existing Window & Door Schedule
Project Status	Planning
Drawing Nr.	B9547-PR-ZZ-ZZ-DR-P297126-PL401
Scale	As indicated @ A3



Duncan House
1A Burnhill Road
Beckenham
Kent
BR3 3LA
Tel: 020 8658 3538