


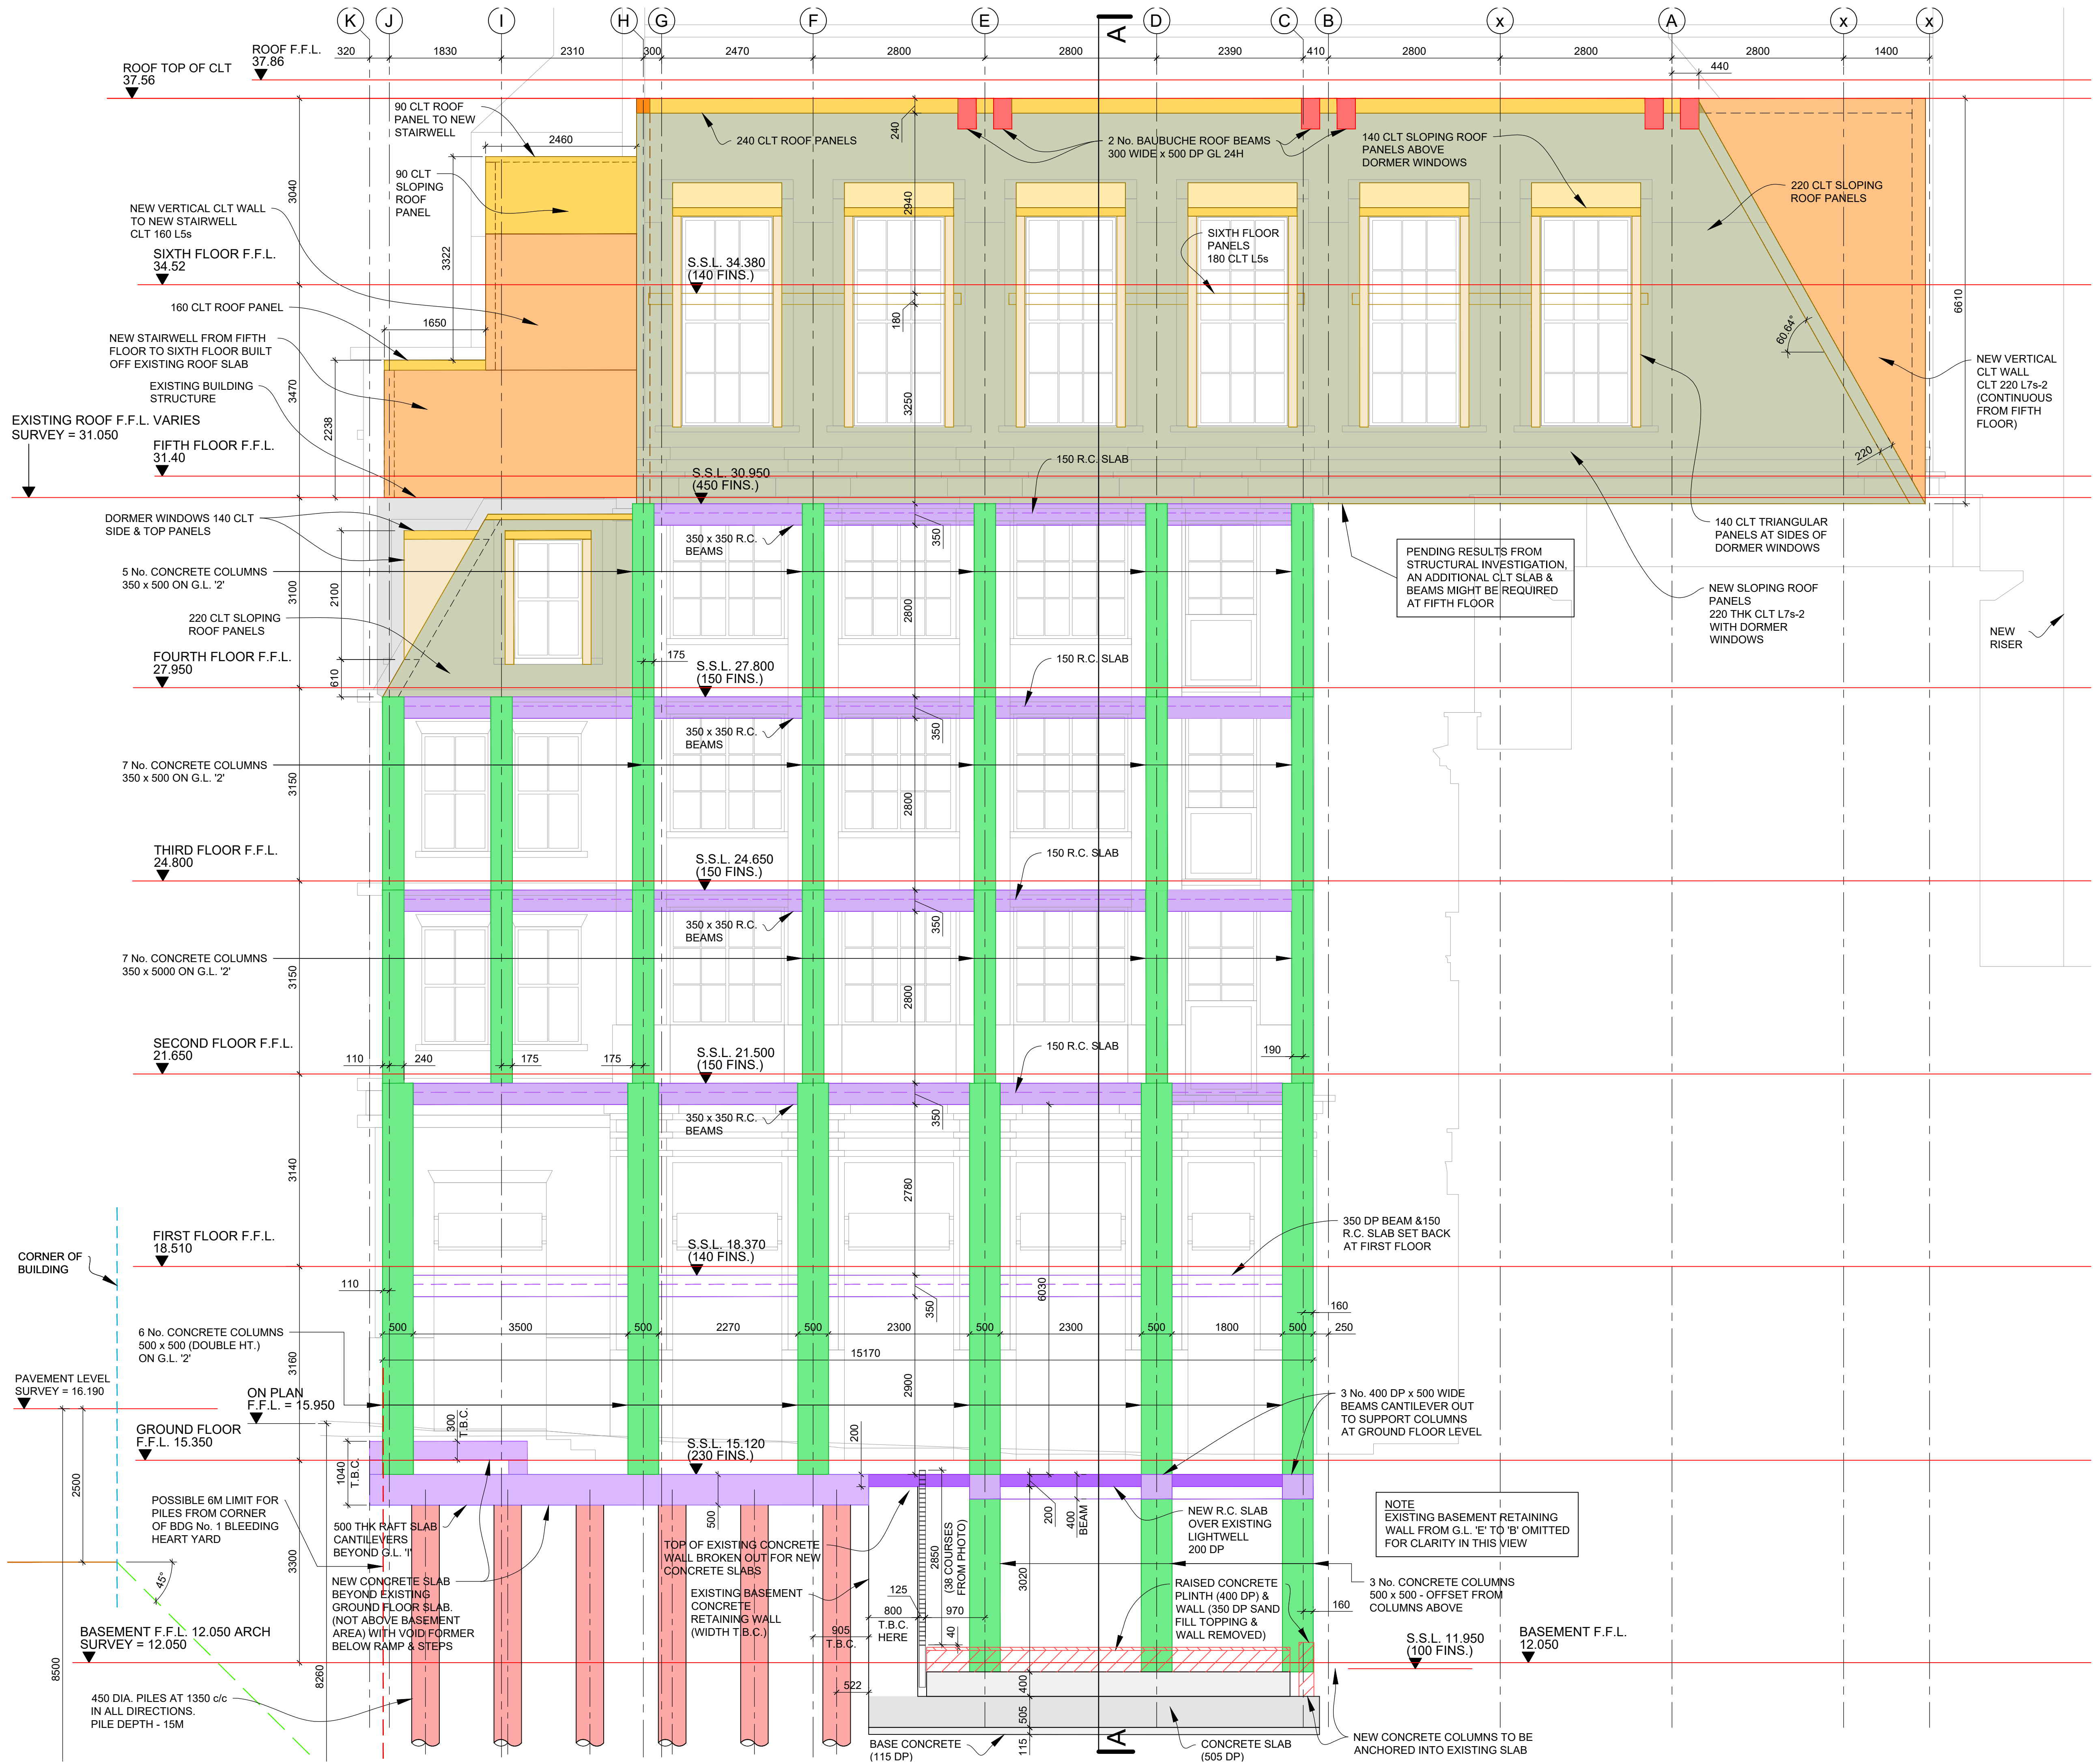

- or installation purposes unless expressly stated.
2. Do not scale off this drawing. Always work to noted dimensions.
 3. All dimensions must be verified on site before completing shop drawings and setting out the work.
 4. This drawing to be read in conjunction with the technical specification and associated schedules prepared by atelier one.
 5. This drawing to be read in conjunction with architectural and service engineer's drawings and associated atelier one drawings.

STAGE 4 FOR COSTING 21.08.2020

'A' 21-08-2020 CONCRETE EXTENSION SCHEME

STAGE 4 FOR COSTING 19.06.2020

No. Date Revision

atelier one

SEAFORTH LAND
GROUPWORK & AMIN TAHA
20-30 GREVILLE STREET

EXTENSION STRUCTURE
SOUTH ELEVATION

Date 16/07/2019 Scale 1:50 @ A1

Drawn by TMS Checked C.M. Rev

Drawing No A1/1967/220

atelier one 3 Charlotte Mews London W1T 4DZ 020 7323 3350

Dimensions to be verified on site (do not build)