


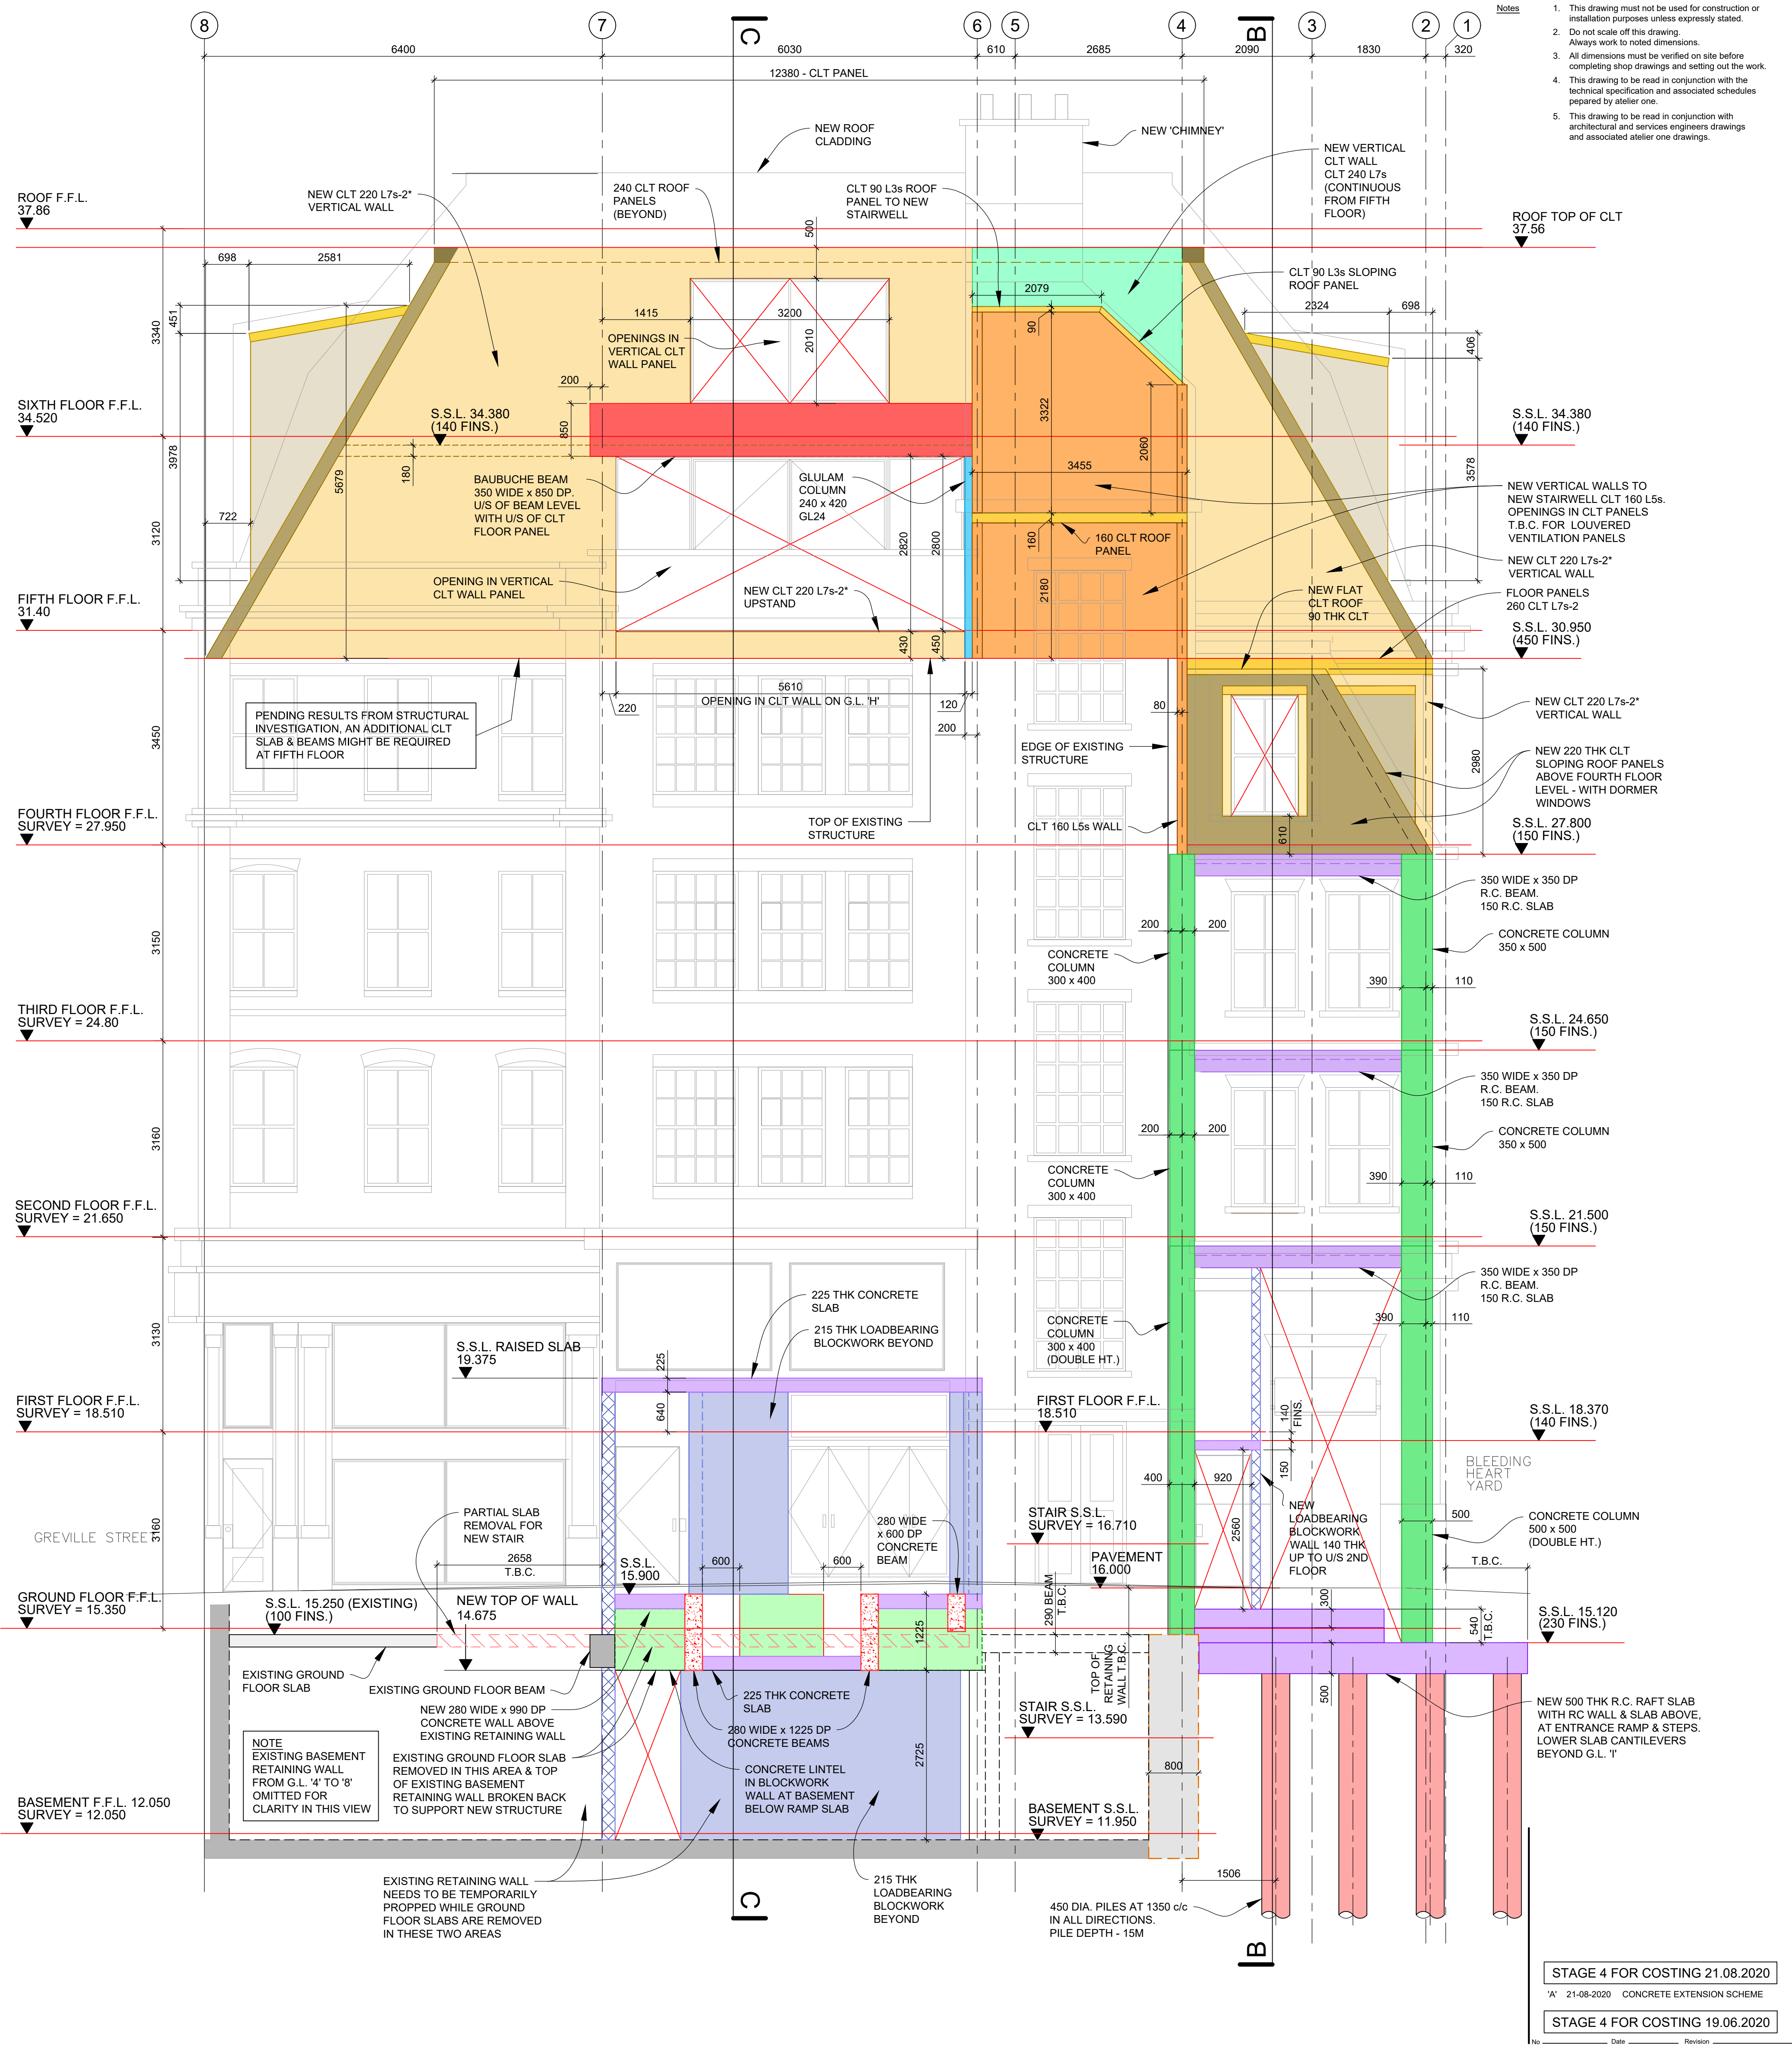

Notes

1. This drawing must not be used for construction or installation purposes unless expressly stated.
2. Do not scale off this drawing. Always work to noted dimensions.
3. All dimensions must be verified on site before completing shop drawings and setting out the work.
4. This drawing to be read in conjunction with the technical specification and associated schedules prepared by atelier one.
5. This drawing to be read in conjunction with architectural and services engineers drawings and associated atelier one drawings.

STAGE 4 FOR COSTING 21.08.2020

'A' 21-08-2020 CONCRETE EXTENSION SCHEME

STAGE 4 FOR COSTING 19.06.2020

No _____ Date _____ Revision _____

atelier one

SEAFOORTH LAND

GROUPWORK & AMIN TAHA

20-30 GREVILLE STREET

EXTENSION STRUCTURE WEST ELEVATION

Date **16/07/2019** Scale **1:50 @ A1**

Drawn by **TMS** Checked **CM** Rev _____

Drawing No **A1/1967/223**

atelier one 3 Charlotte Mews London W1T 4DZ 020 7323 3350