

This is a true copy of the document consisting of 1 page and referred to as PA2 in the statement of Philip Andrews

Signed

Name: PHILIP ANDREWS


Date 20/11/2020

Witness:

Date: 20/11/2020


REAR ELEVATION

SECTION A-A

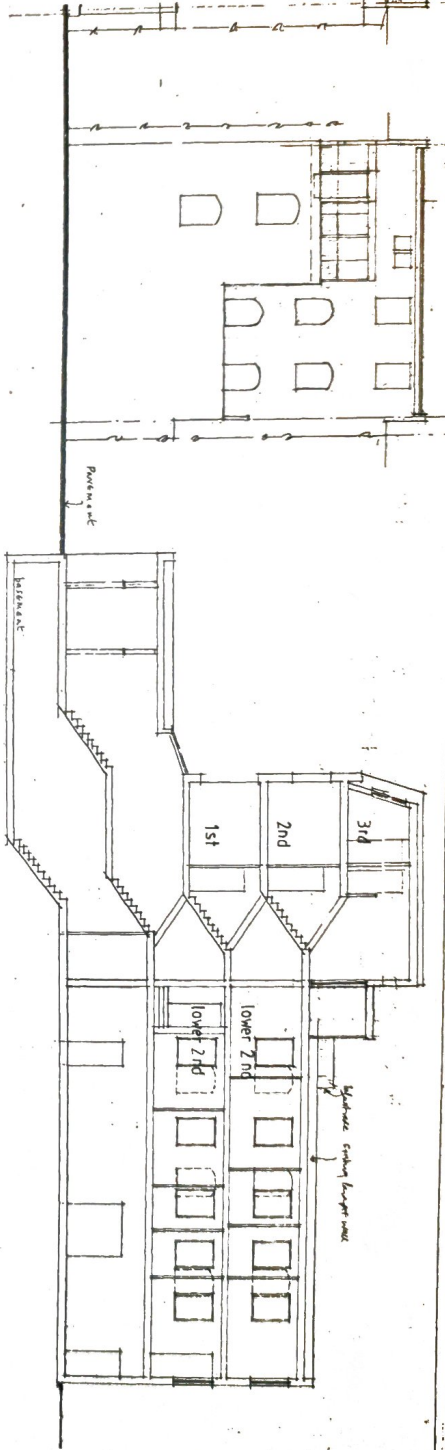

Proposed schedule of accommodation	
First floors	Unit A 47 sqm, Unit B 47 sqm, Unit C 47 sqm, Unit D 47 sqm
Second floors	Unit A 47 sqm, Unit B 47 sqm, Unit C 47 sqm, Unit D 47 sqm

SITE PLAN - 1:1250

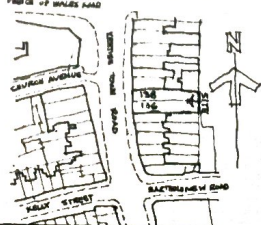

NOTES:
 All dimensions shall be given in millimetres and rounded to the nearest millimetre.
 Existing walls to be retained and openings provided to be noted on drawings.
 Proposed windows.

NO.	DESCRIPTION	DATE
1	Issue for planning	10/11/2020
2	Issue for building control	10/11/2020
3	Issue for completion	10/11/2020

136/138 KENTISH TOWN ROAD LONDON NW1
 Proposed conversion of first & second floors into residential units
 Drawing No. 9702/1/2
 Date: Feb 97
 Drawn by: [Signature]
 Checked by: [Signature]

9702/1/2

