


## TREE SURVEY SITE PLAN

SITE: 15a, Hampstead Lane, London, N6 4RT

DATE: 15th October 2020

DWG REF: T001

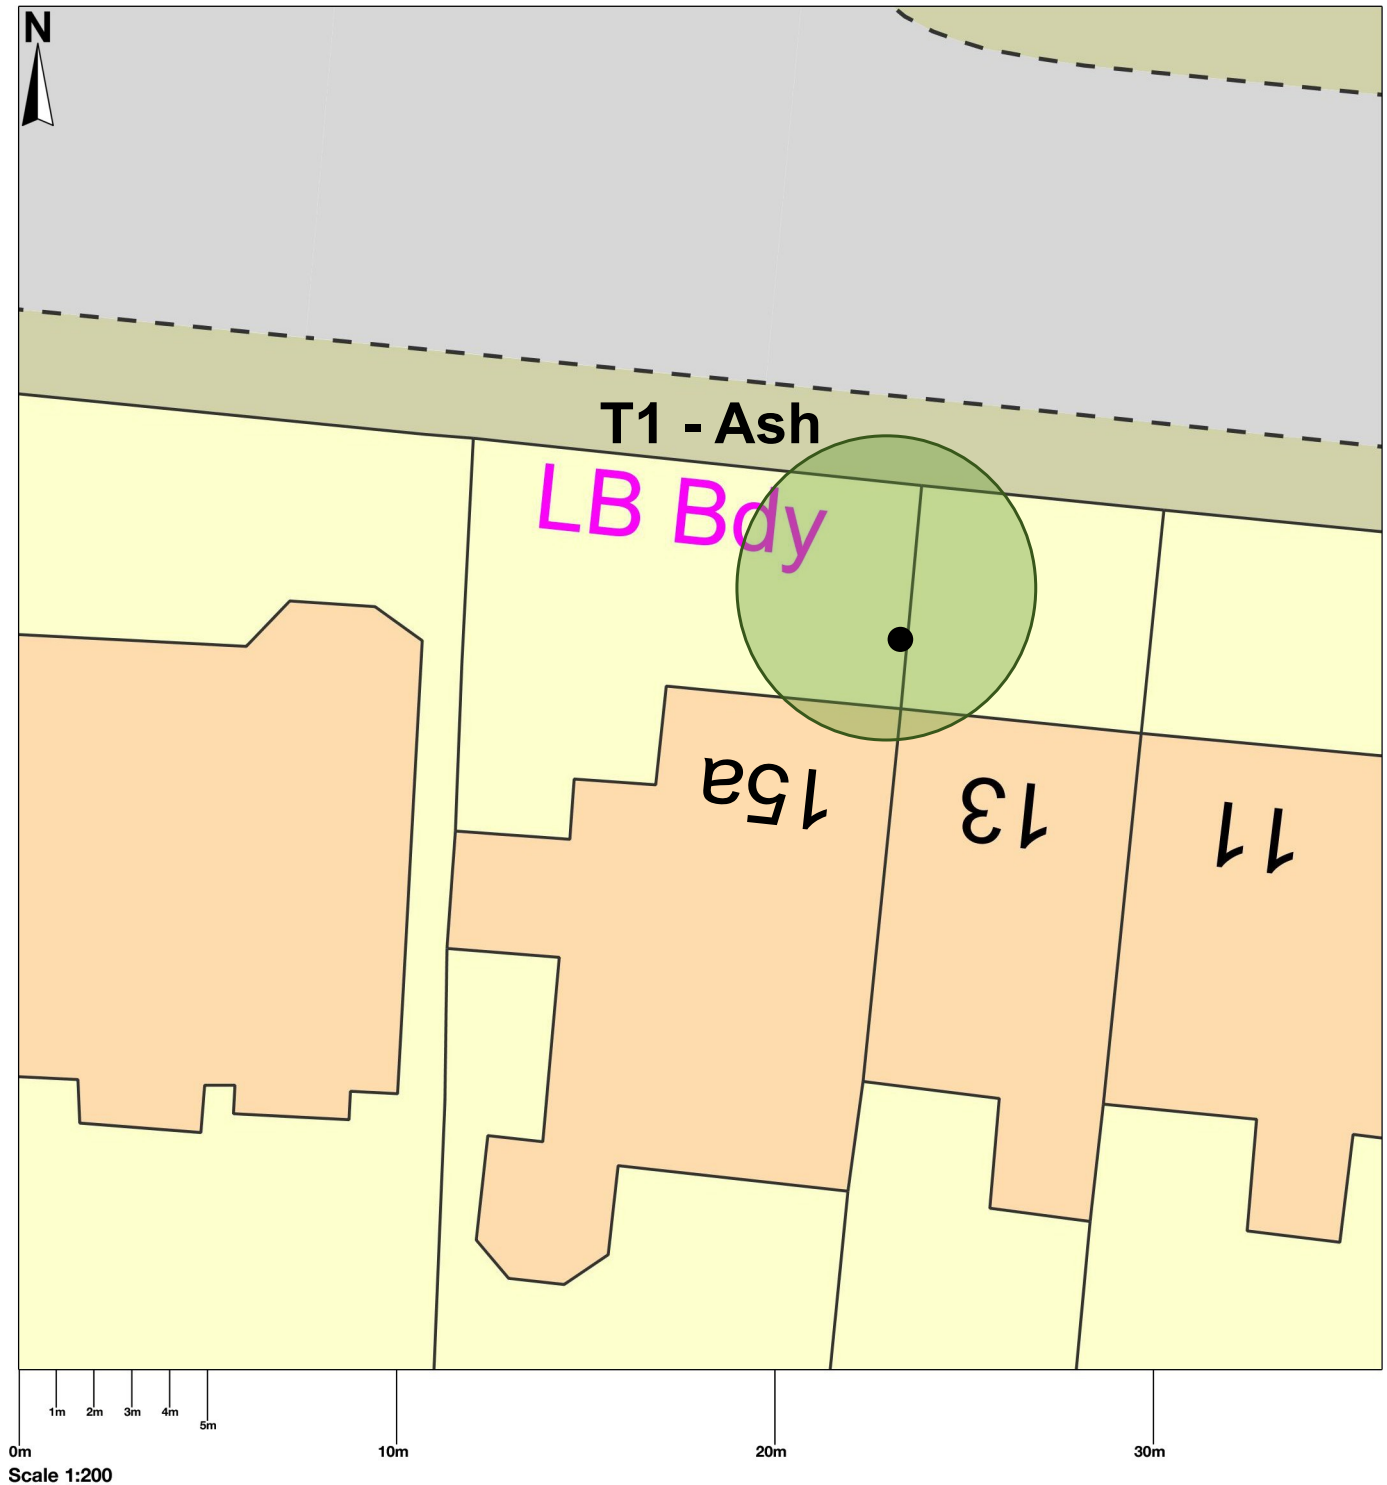

Scale 1:200 @ A4  
Canopy / Tree plotted indicatively not by GIS mapping

PREPARED BY M FOSTER\_OCT 20