

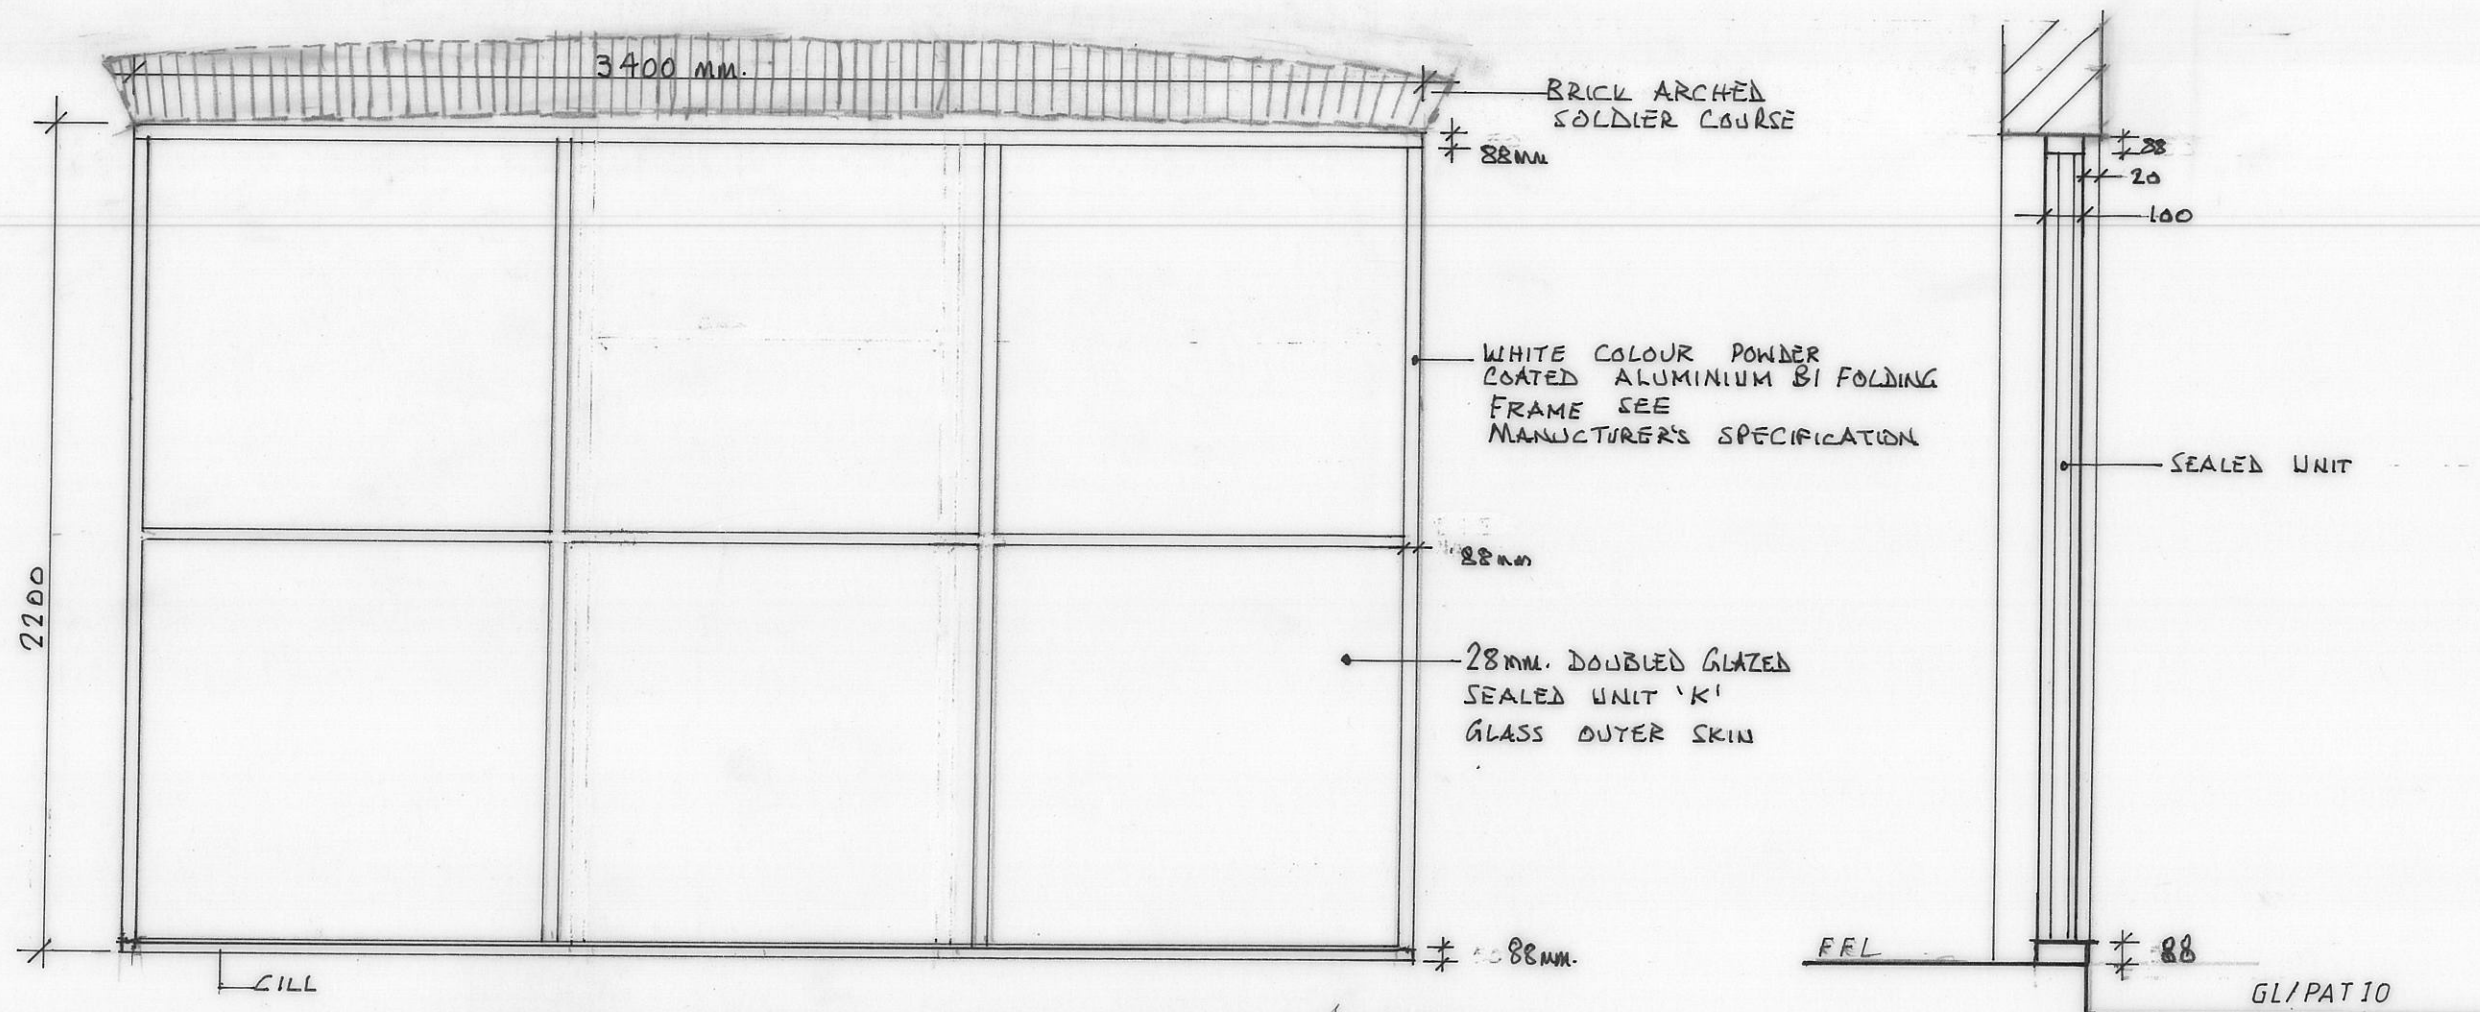


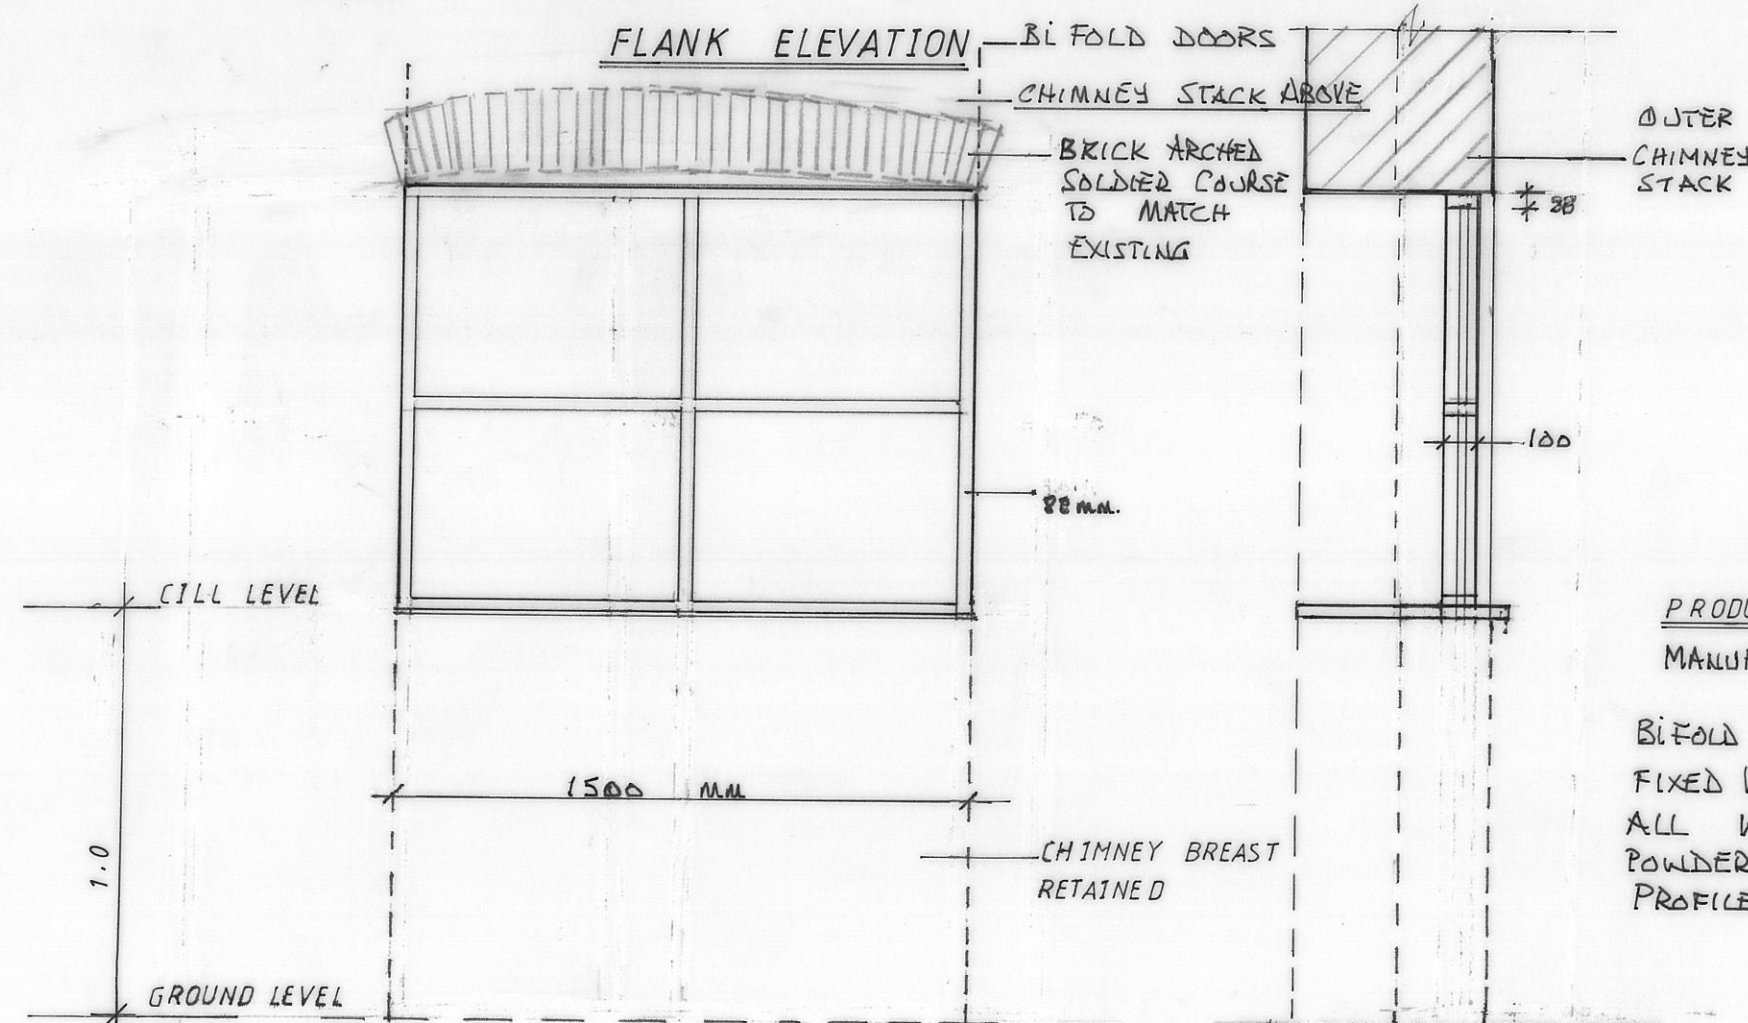

SECTION

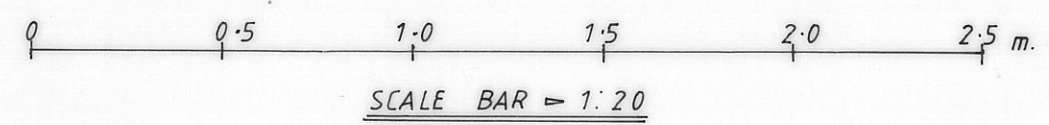

SECTION

PRODUCT

MANUFACTURER - MERLIN

BI FOLD DOORS - VISOFOLD 6000

FIXED WINDOW - MC 600

ALL WHITE COLOUR POWDER COATED ALUMINIUM PROFILE

REAR ELEVATION - FIXED WINDOW

DOOR / WINDOW DETAILS	
6 CONSTANTINE ROAD LONDON, NW3 2NG	
SCALE = 1:20	DATE = SEPT. 2020
DRG. No. = KS/2020/04	Rev. = * B