





Proposed front elevation
Scale 1:100

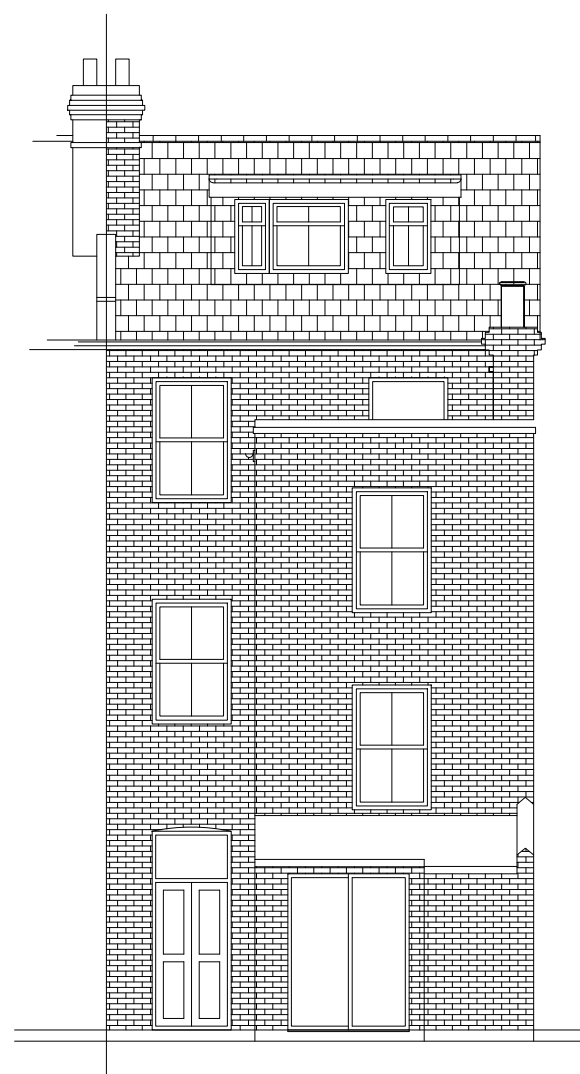


Proposed rear elevation
Scale 1:100




Proposed flank elevation
Scale 1:100

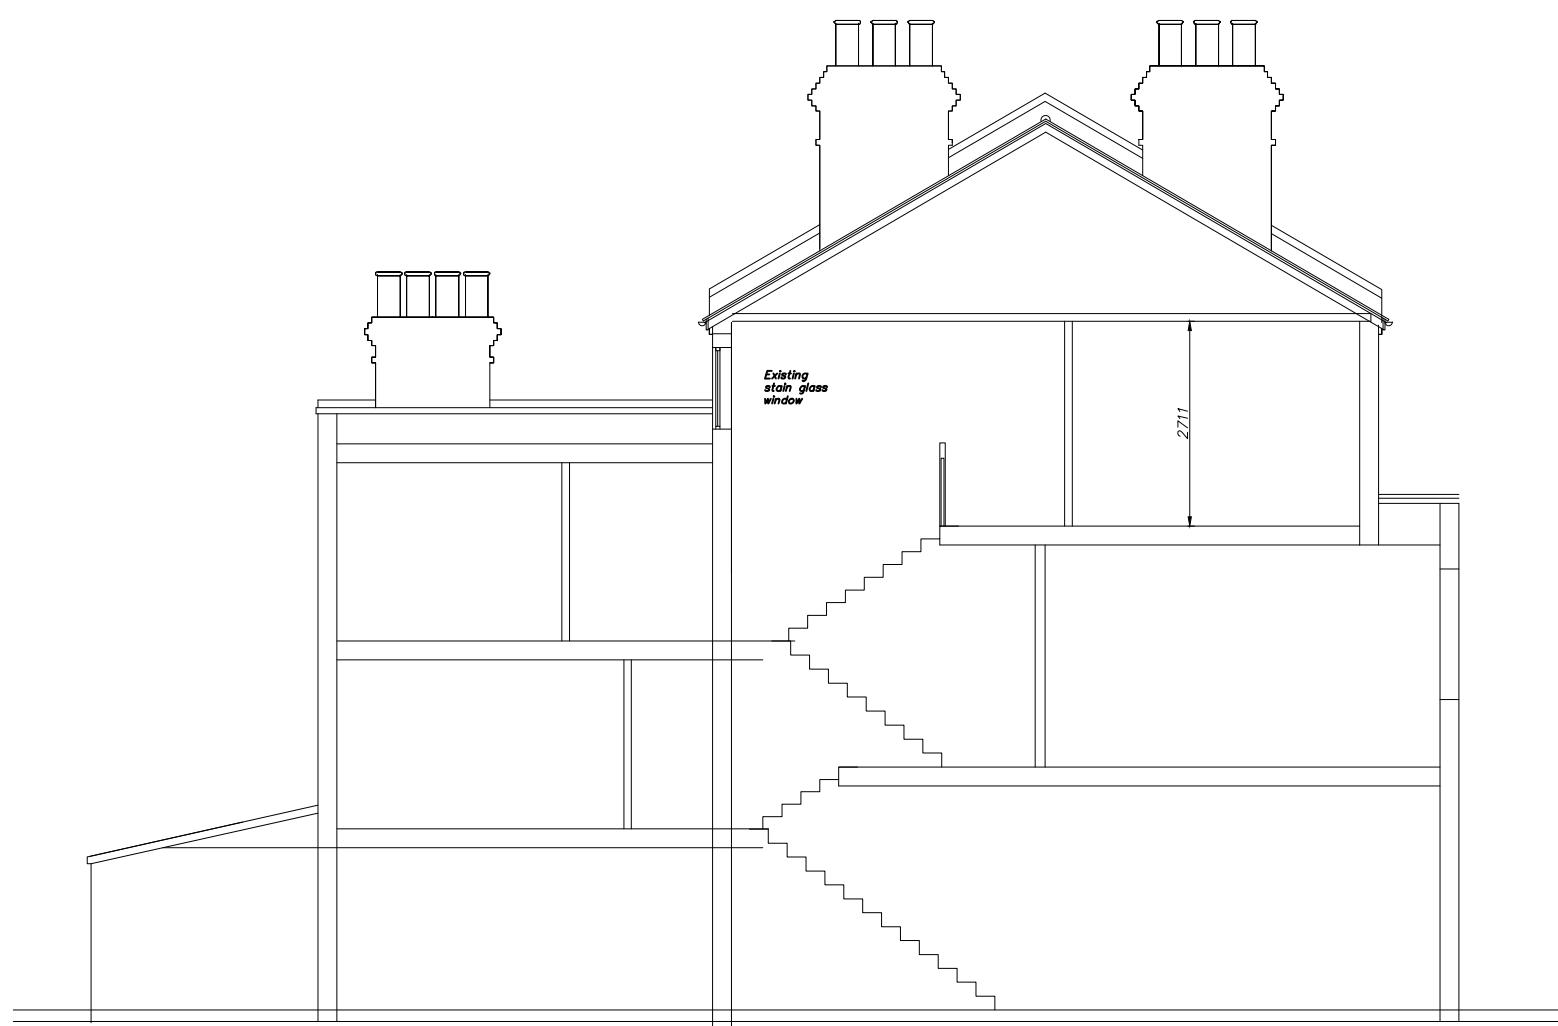


Existing section
Scale 1:100

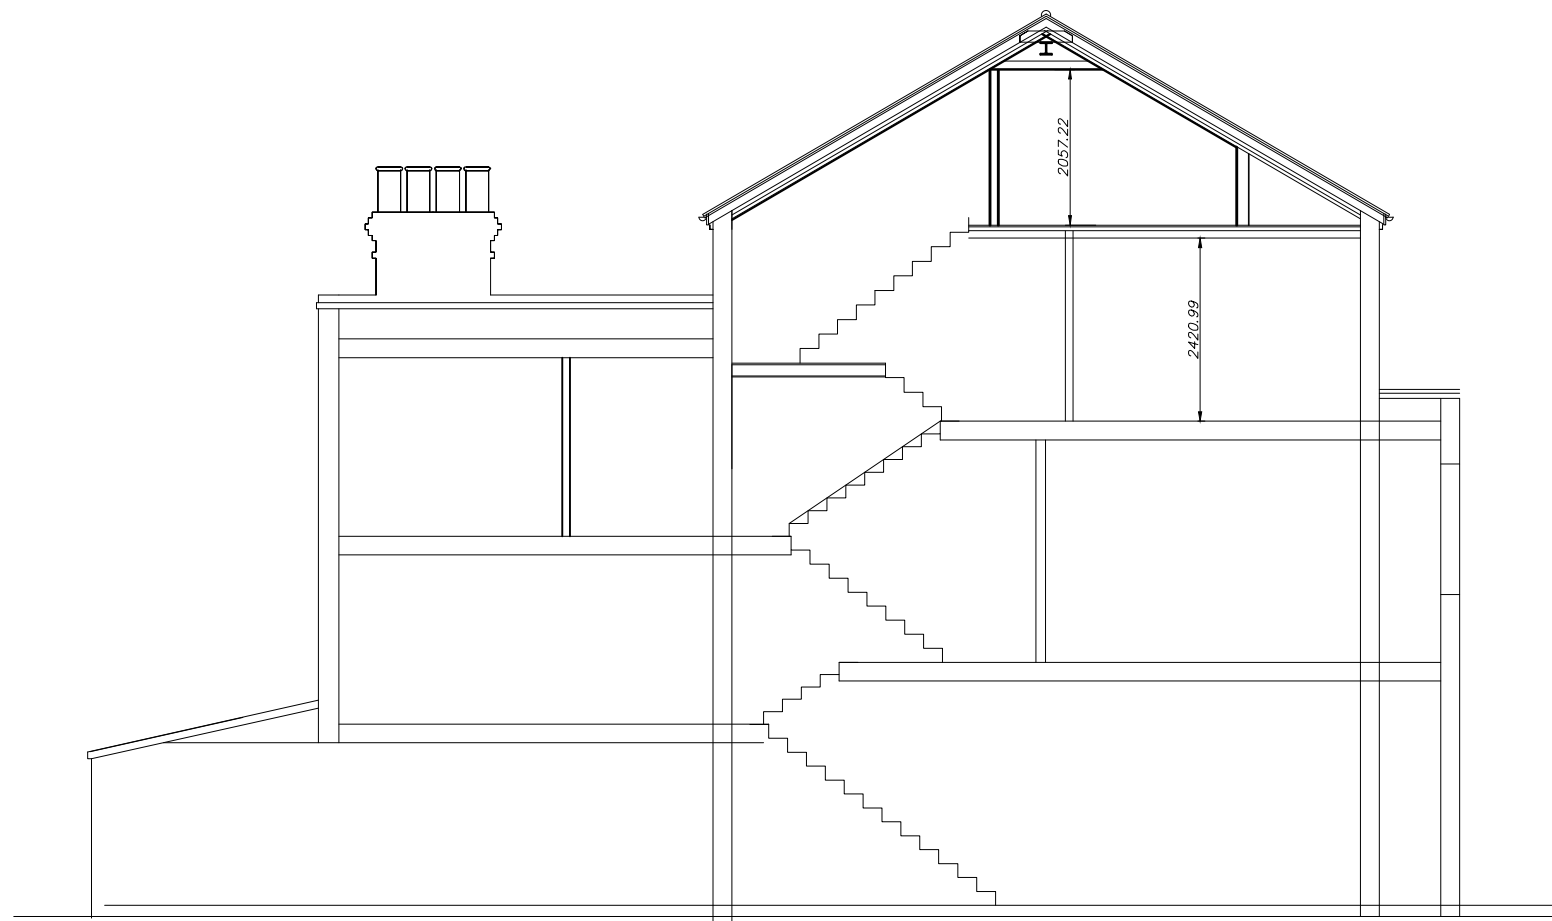

Proposed section
Scale 1:100

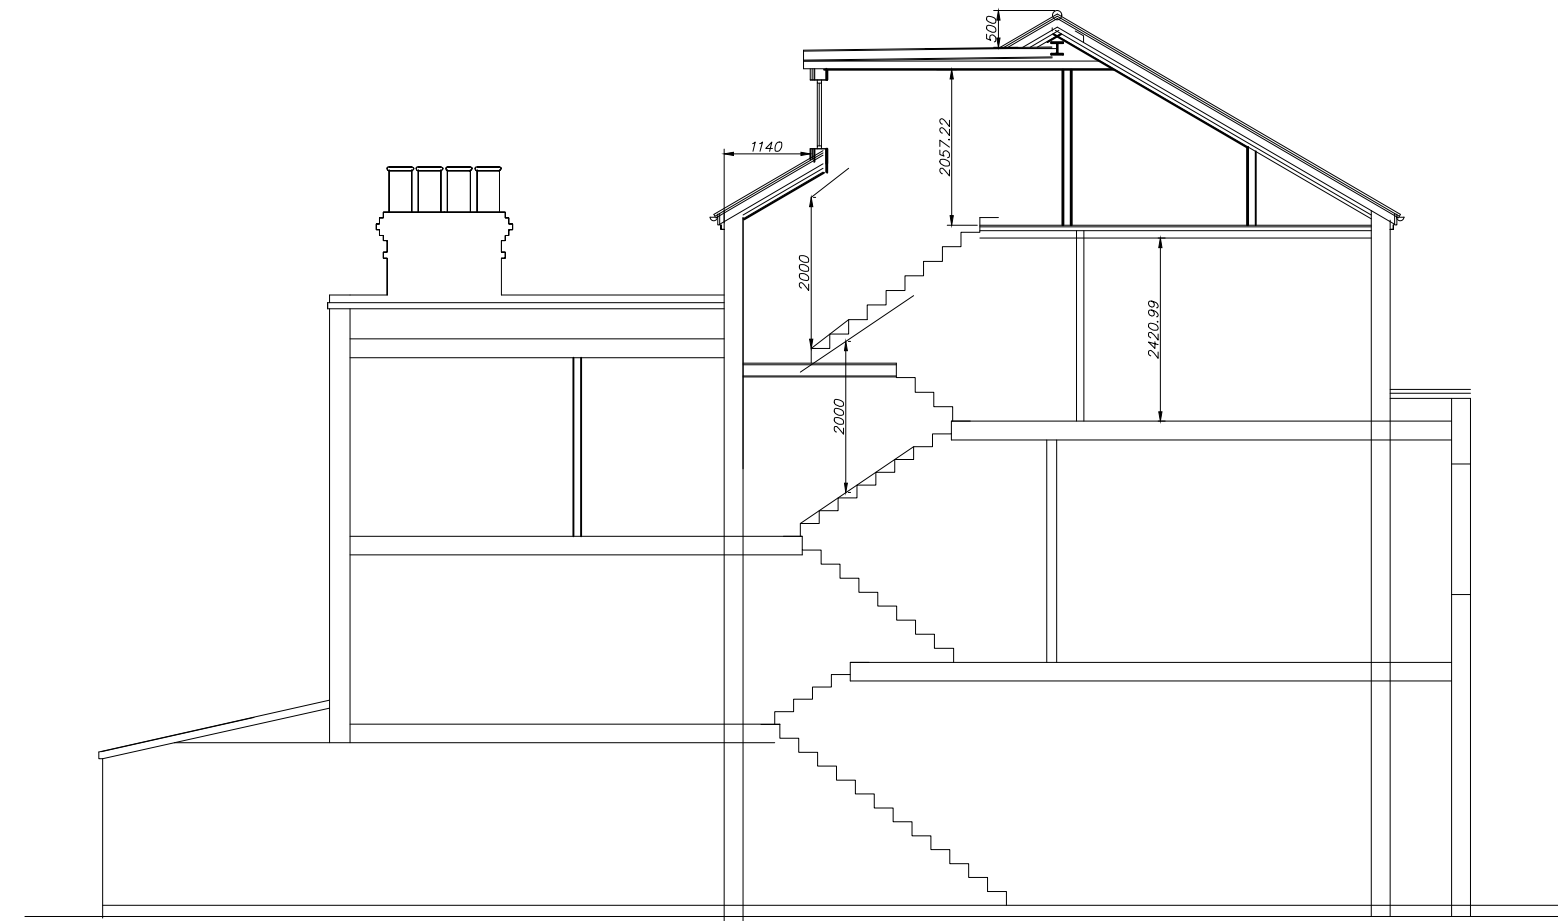

Proposed section
Scale 1:100

 

RevNo	Revision note	Date	Signature	Checked
A	Dormer roof lowered	24.11.20		

Property Design Solutions Ltd

Planning and Building Control Drawings

New builds

Loft conversions

Extensions

Conversions

SAPs

CLIENT NAME <i>Mr and Mrs Pieris</i>	SHEET 5	SCALE @ A1 1:100
ADDRESS 93 Goldhurst Terrace Camden NW6 3HA	PROPOSED Elevations, existing and proposed sections	
ISSUED 31.07.20	DWG NO GT0720/4	
REV A		
CONTRACT NO		
© Copyright Property Design Solutions Ltd 2020 www.pdsdtd.uk.com		07817 676211