


Existing timber panel fence

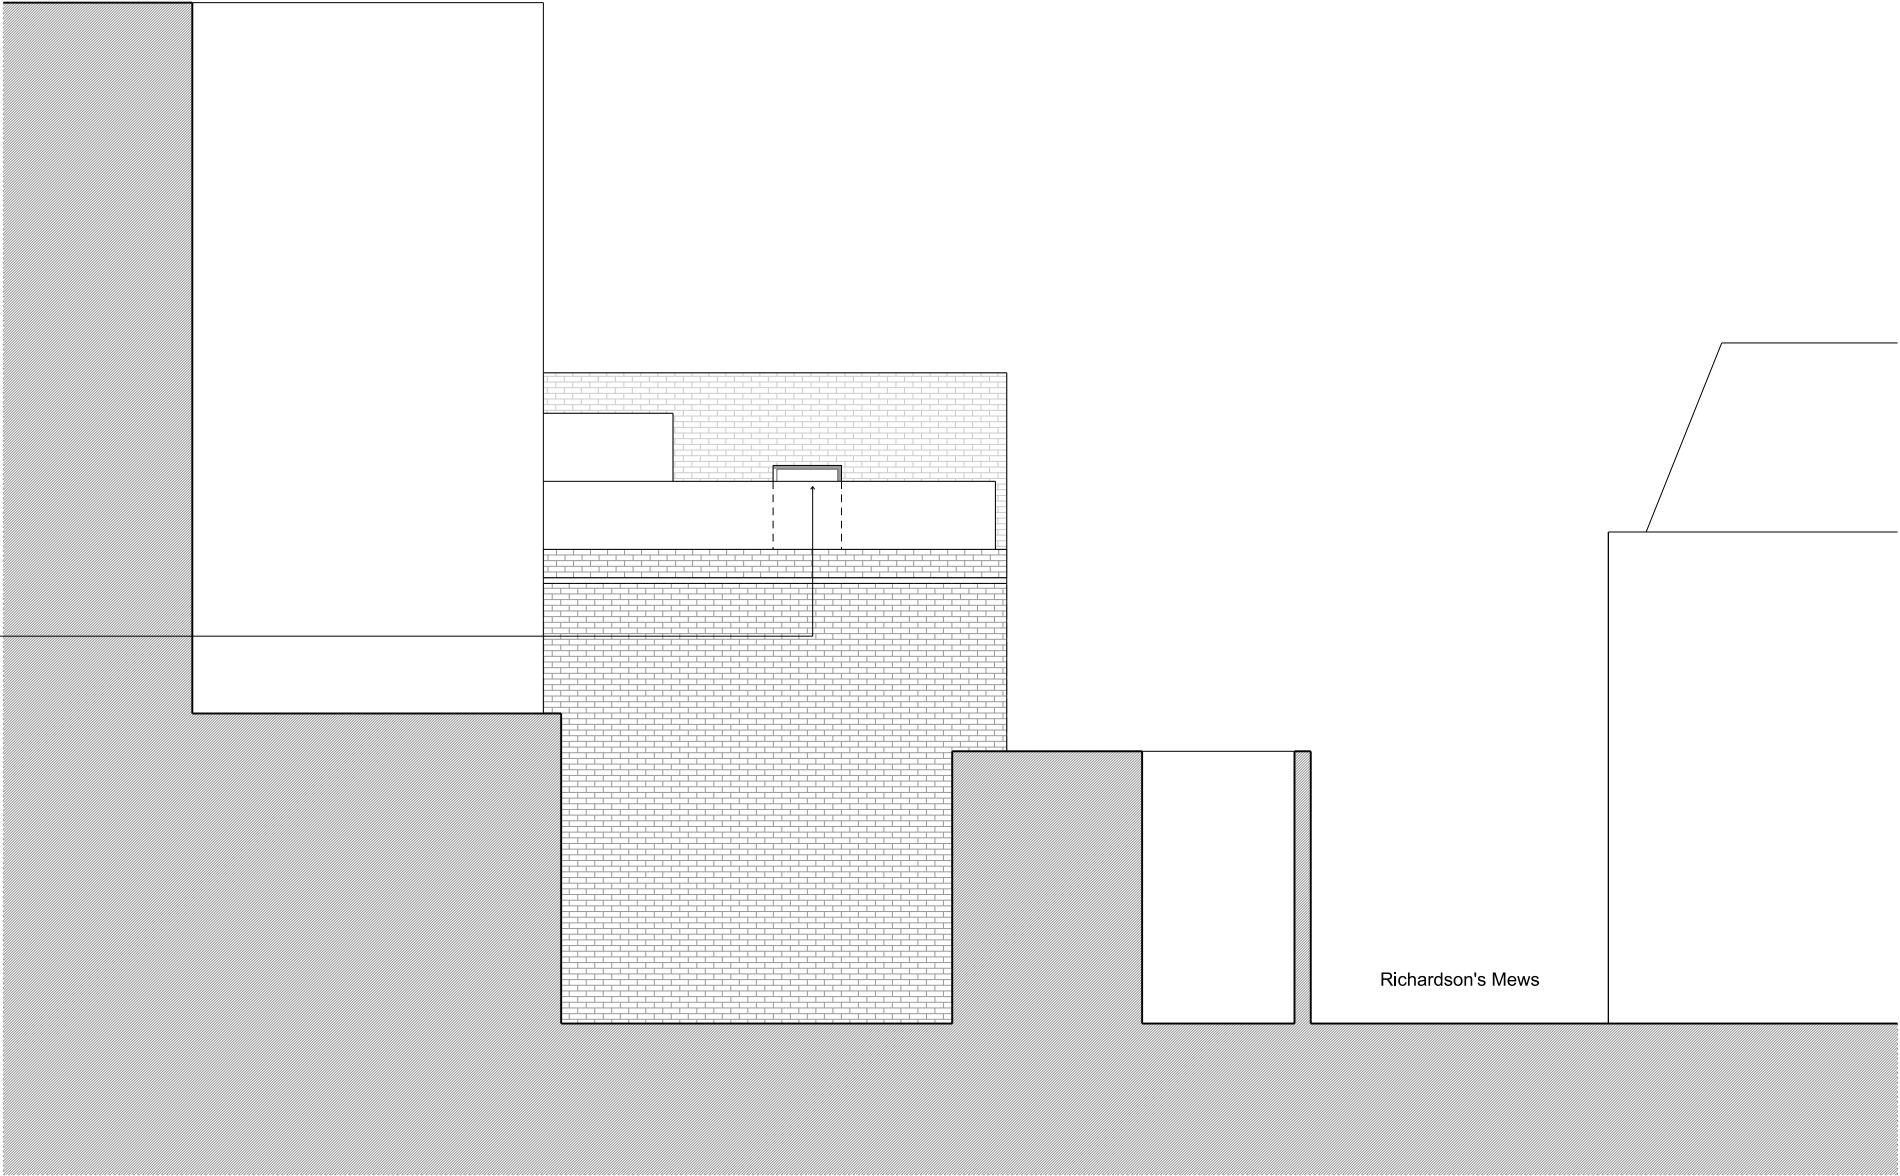

West Elevation

FOR PLANNING



BUSSMANNCLARK
321 Caledonian Road
London
N1 1DR

Unless indicated below, this drawing is for information only.
Do not scale. Use figured dimensions only. All dimensions to be checked on site.

Issue / Revision	Date	Rev

Project	Richardson's Mews
Subject	Proposed West Elevation
Scale	1:100
Original Size	A3
Date	23.11.2020
Drawing No.	003_PL_209