


NOTES

- 1. All Dimensions are in millimeters
- 2. Ensure that all dimensions are checked on site prior to supply and installation of fixtures and fittings.
- 3. Any discrepancies in the drawing, actual or assumed, or as a result of other specialist or consultants drawings, details etc, should be reported immediately upon discovery.
- 4. This is not a working drawing and should not be used as such.

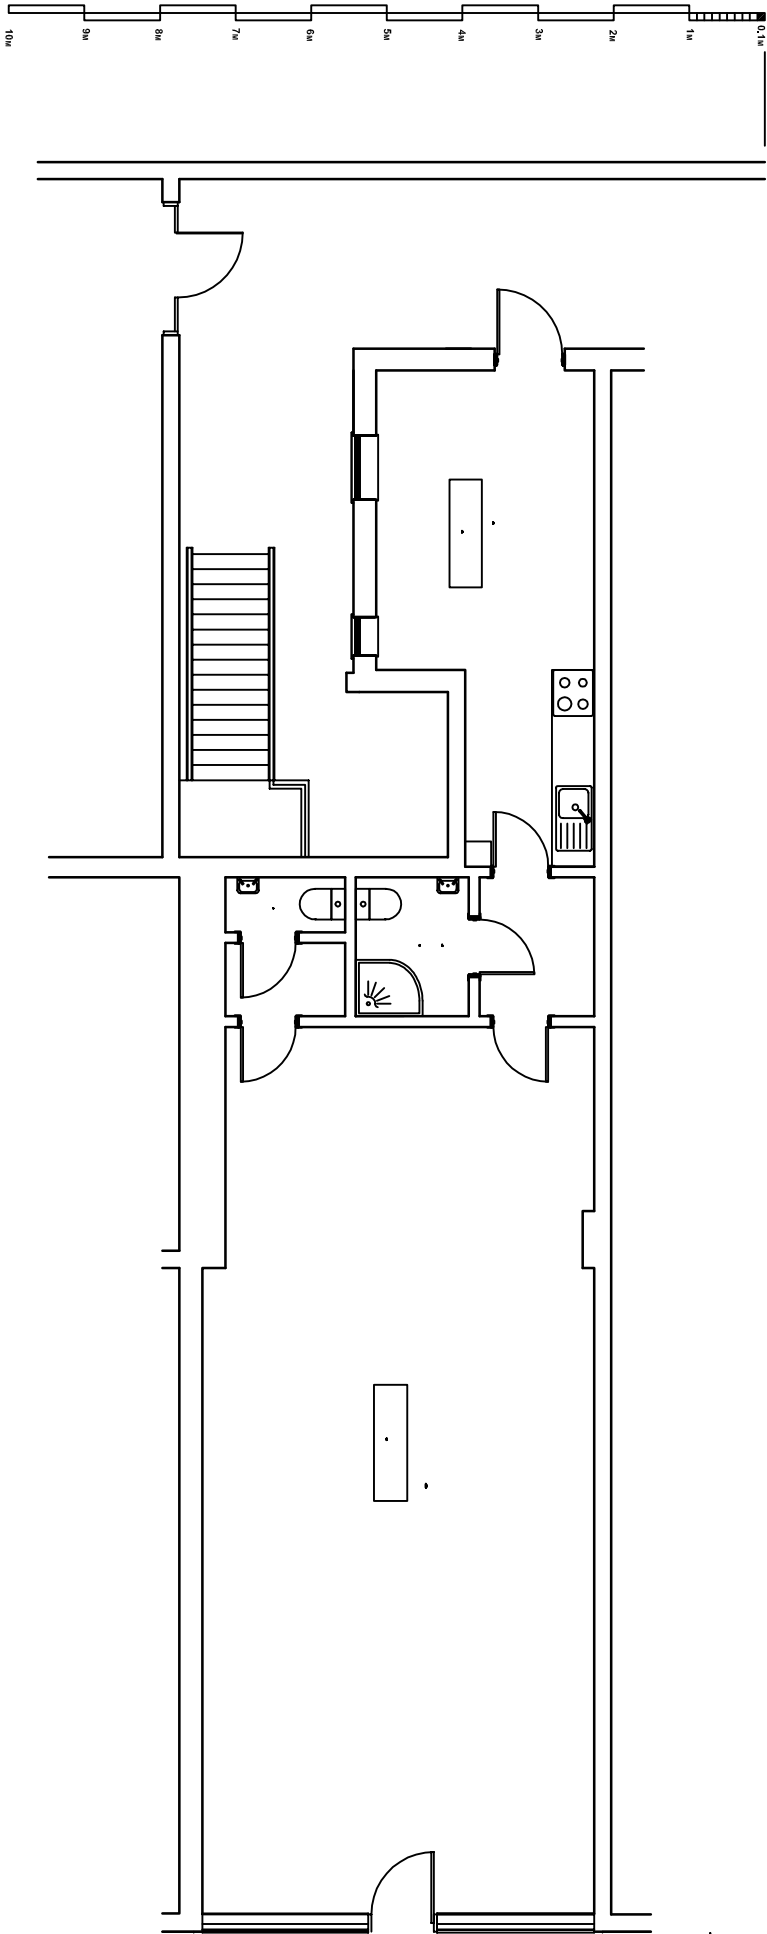

EXISTING GROUND FLOOR PLAN

SCALE 1:100

THE CONTRACTOR SHOULD CHECK ALL DIMENSIONS ON SITE. NO DIMENSIONS TO BE SCALED FROM THIS DRAWING.  
NO PART OF THIS DRAWING IS TO BE COPIED OR REPRODUCED WITHOUT THE PRIOR CONSENT OF THE ARCHITECT.  
IT IS THE CONTRACTORS RESPONSIBILITY TO ENSURE COMPLIANCE WITH THE BUILDING REGULATIONS.  
ALL RIGHTS DESCRIBED IN CHAPTER IV OF THE COPYRIGHT, DESIGNS AND PATENTS ACT 1988 HAVE GENERALLY BEEN ASSERTED.

rev.	date	amendment.	chgd.

rev.	date	amendment.	chgd.

drg status.

client	client	drg no	rev
Maik and Maik Solicitors	Existing Ground Floor Plan	002	-
Project	224 Kilburn High Road	drgn	date
Refurbishment Works		36	15.11.2020
			1:100 @ A3

