


REVISIONS

Rev. Date By

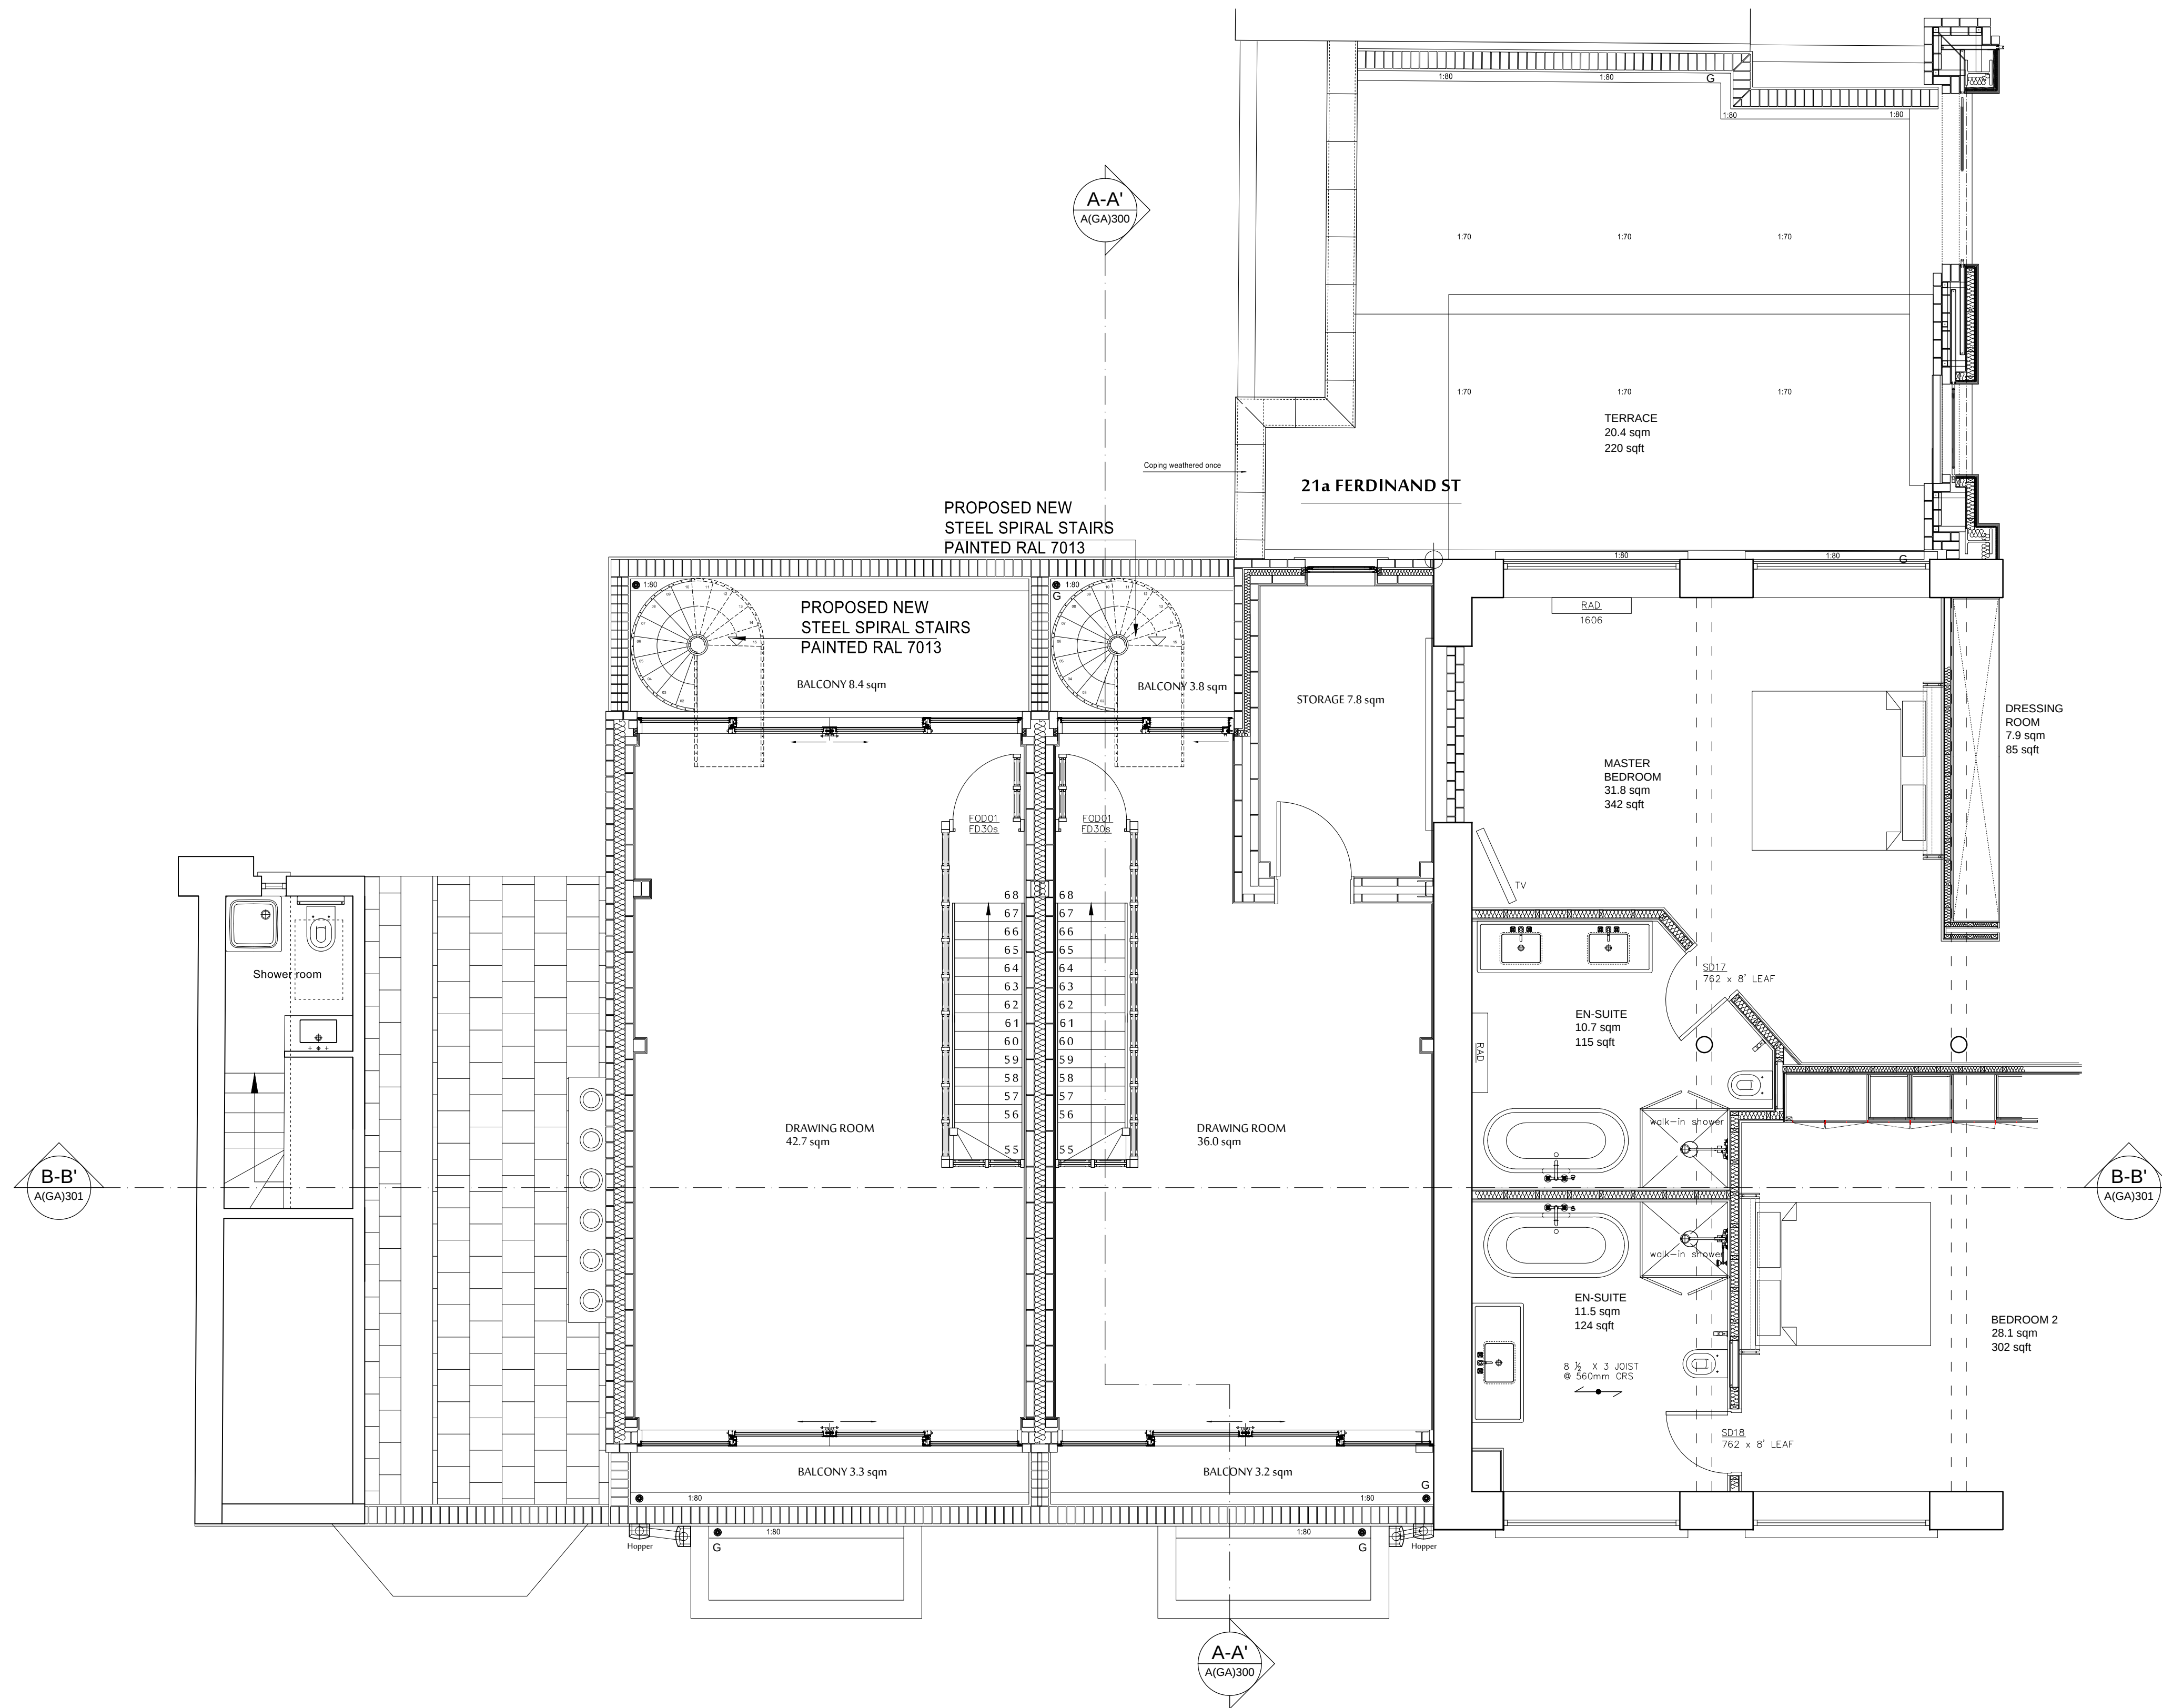

PROPOSED THIRD FLOOR

PLANNING APPLICATION

ALL DIMENSIONS TO BE CHECKED ON SITE  
WORK TO FIGURED DIMENSIONS ONLY  
REPORT DISCREPANCIES TO THE ARCHITECT  
AT ONCE BEFORE PROCEEDING

Contemporary Design Solutions



46 Great Marlborough Street  
London  
W1F 7JW  
Telephone: 020 7494 9000 Fax: 020 7494 4944

Client

WARMHAZE LTD

Project Title

New Roof Terrace  
10A & 12 Belmont Street, LONDON NW1


Drawing Title

Proposed Third Floor Plan

Scale 1: 50@A1, 1:100@A3 Date NOV 2020

Drawn MR Checked LV  
Drawing No. Rev.

201110-A(GA)130

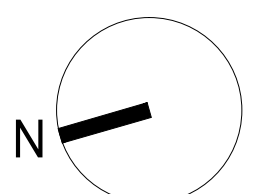

0 0.5 1.0 1.5 2.0 2.5 5.0m