


PROPOSED WEST ELEVATION

DRAWING LOCATION - F:\01 HALLMARK-PROJECTS\201110 - 10A-12 BELMONT ST - ROOF TERRACE\06 DESIGN\01 CAD\SHEETS\PLANNING APPLICATION\A(GA)100 PLANS.DWG

 


REVISIONS

Rev.	Date	By
-	-	-

PLANNING APPLICATION

ALL DIMENSIONS TO BE CHECKED ON SITE
WORK TO FIGURED DIMENSIONS ONLY
REPORT DISCREPANCIES TO THE ARCHITECT
AT ONCE BEFORE PROCEEDING

Contemporary Design Solutions

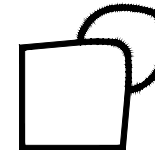

46 Great Marlborough Street
London
W1F 7JW
Telephone: 020 7494 9000 Fax: 020 7494 4944

Client

WARMHAZE LTD

Project Title

New Roof Terrace
10A & 12 Belmont Street, LONDON NW1

Drawing Title

Proposed West Elevation

Scale 1: 50@A1, 1:100@A3 Date NOV 2020

Drawn	MR	Checked	LV
Drawing No.		Rev.	

201110-A(GA)401

PLOT DATE - 11/23/2020 4:29 PM