


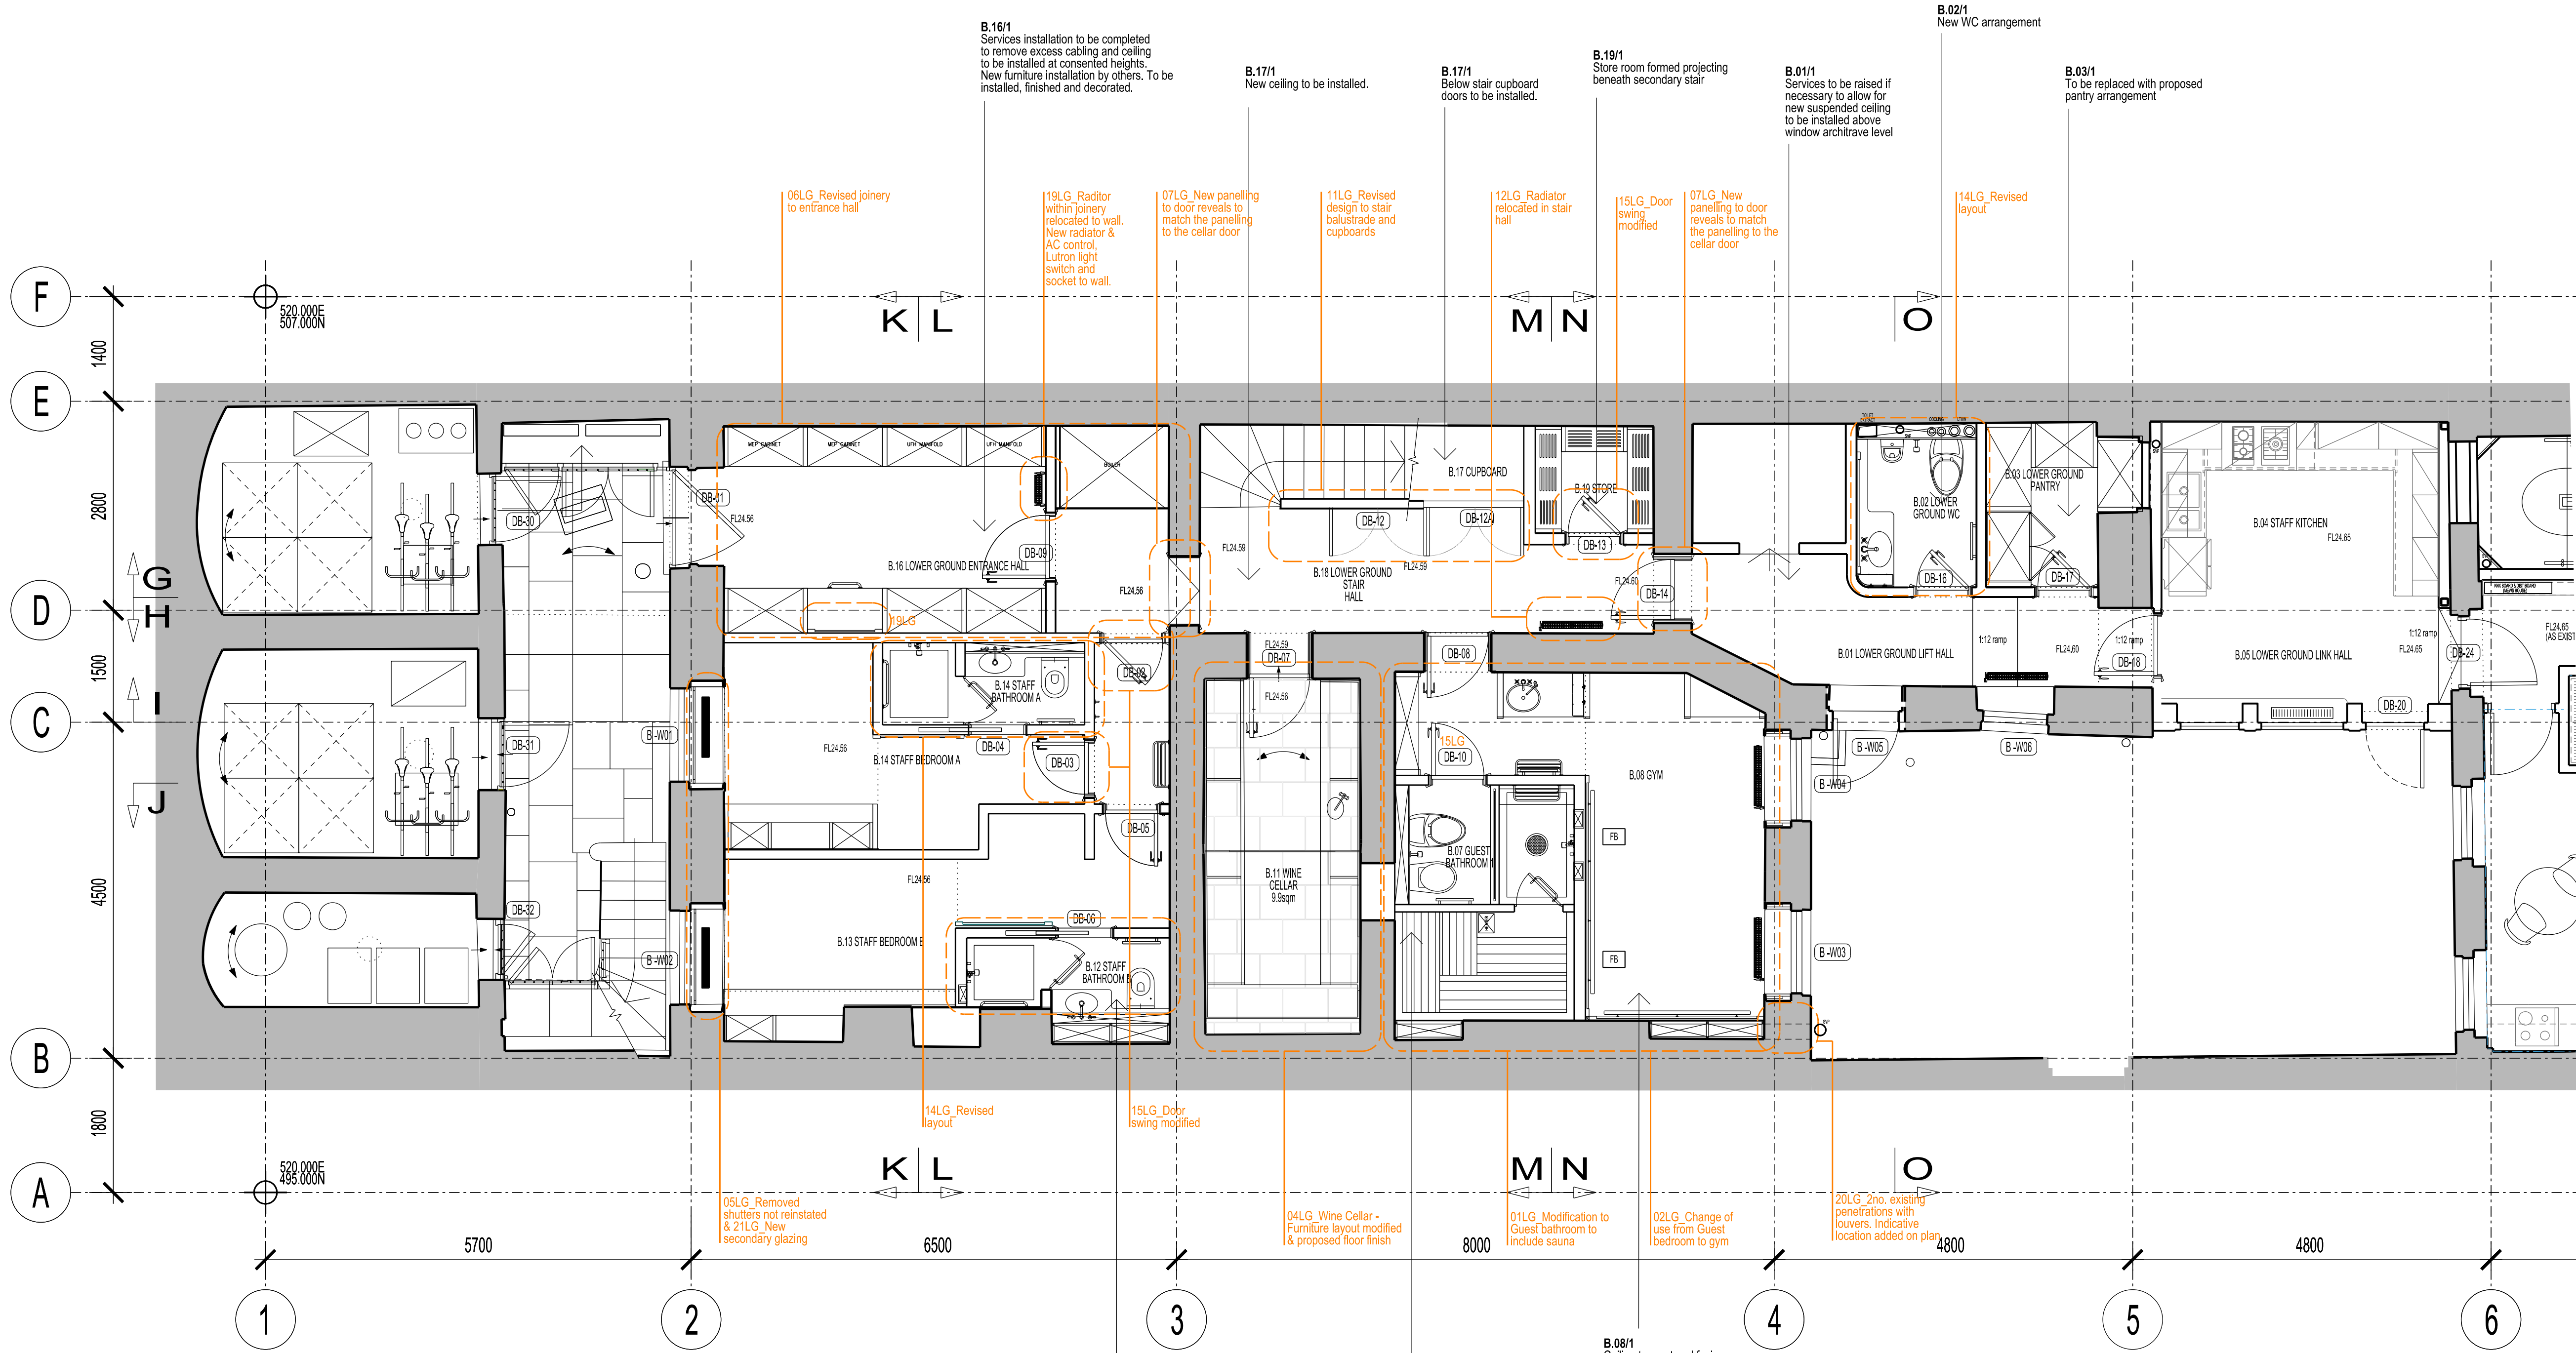

PROPOSED

BUILDING DESIGN PARTNERSHIP LTD SHALL HAVE NO RESPONSIBILITY FOR ANY USE MADE OF THIS DOCUMENT OTHER THAN FOR THAT WHICH IT WAS PREPARED AND ISSUED.

ALL DIMENSIONS SHOULD BE CHECKED ON SITE.

DO NOT SCALE FROM THIS DRAWING.

ANY DRAWING ERRORS OR DIVERGENCES SHOULD BE BROUGHT TO THE ATTENTION OF BUILDING DESIGN PARTNERSHIP LTD AT THE ADDRESS SHOWN.

EXISTING / PROPOSED FABRIC	
	EXISTING FABRIC
	PROPOSED FABRIC
KEY	
	FLOOR BOX
	FLOOR GRILLE / WALL GRILLE

DRAWINGS TO BE READ IN CONJUNCTION WITH "P2005698_Schedule of changes Post Consent"	
	PROPOSED CHANGE No. XX.
	SUBMITTED AS PART OF LBC 2020/2253/L DECISION PENDING

				E - FOR LISTED BUILDING CONSENT	LB	KS	18.10.2020
				D- NEW LBC APPLICATION	LC	AC	17.04.2020
				C- LBC APPLICATION	MN	MB	14.12.2017
				B- LBC APPLICATION - DRAFT FOR COMMENTS	MN	MB	08.12.2017
				A- LBC APPLICATION - DRAFT FOR COMMENTS	MN	MB	01.12.2017
				L- LBC APPLICATION - DRAFT FOR COMMENTS	MN	MB	22.11.2017
REVISION / DESCRIPTION	DRAWN	CHECKED	DATE	REVISION / DESCRIPTION	DRAWN	CHECKED	DATE

E - FOR LISTED BUILDING CONSENT	LB	KS	18.10.2020
D - NEW LBC APPLICATION	LC	AC	17.04.2020
C - LBC APPLICATION	MN	MB	14.12.2017
B - LBC APPLICATION - DRAFT FOR COMMENTS	MN	MB	08.12.2017
A - LBC APPLICATION - DRAFT FOR COMMENTS	MN	MB	01.12.2017
L - LBC APPLICATION - DRAFT FOR COMMENTS	MN	MB	22.11.2017

16 Brewhouse Yard Clerkenwell London, EC1V 4LJ United Kingdom	T +44 (0)20 7812 8000 F +44 (0)20 7812 8399 www.bdp.com
--	---

BDP.		42 BEDFORD SQUARE	
P2005698		LOWER GROUND FLOOR PLAN PROPOSED	
(15)AP121_MH		1:50	
		11.2017	
		E	