


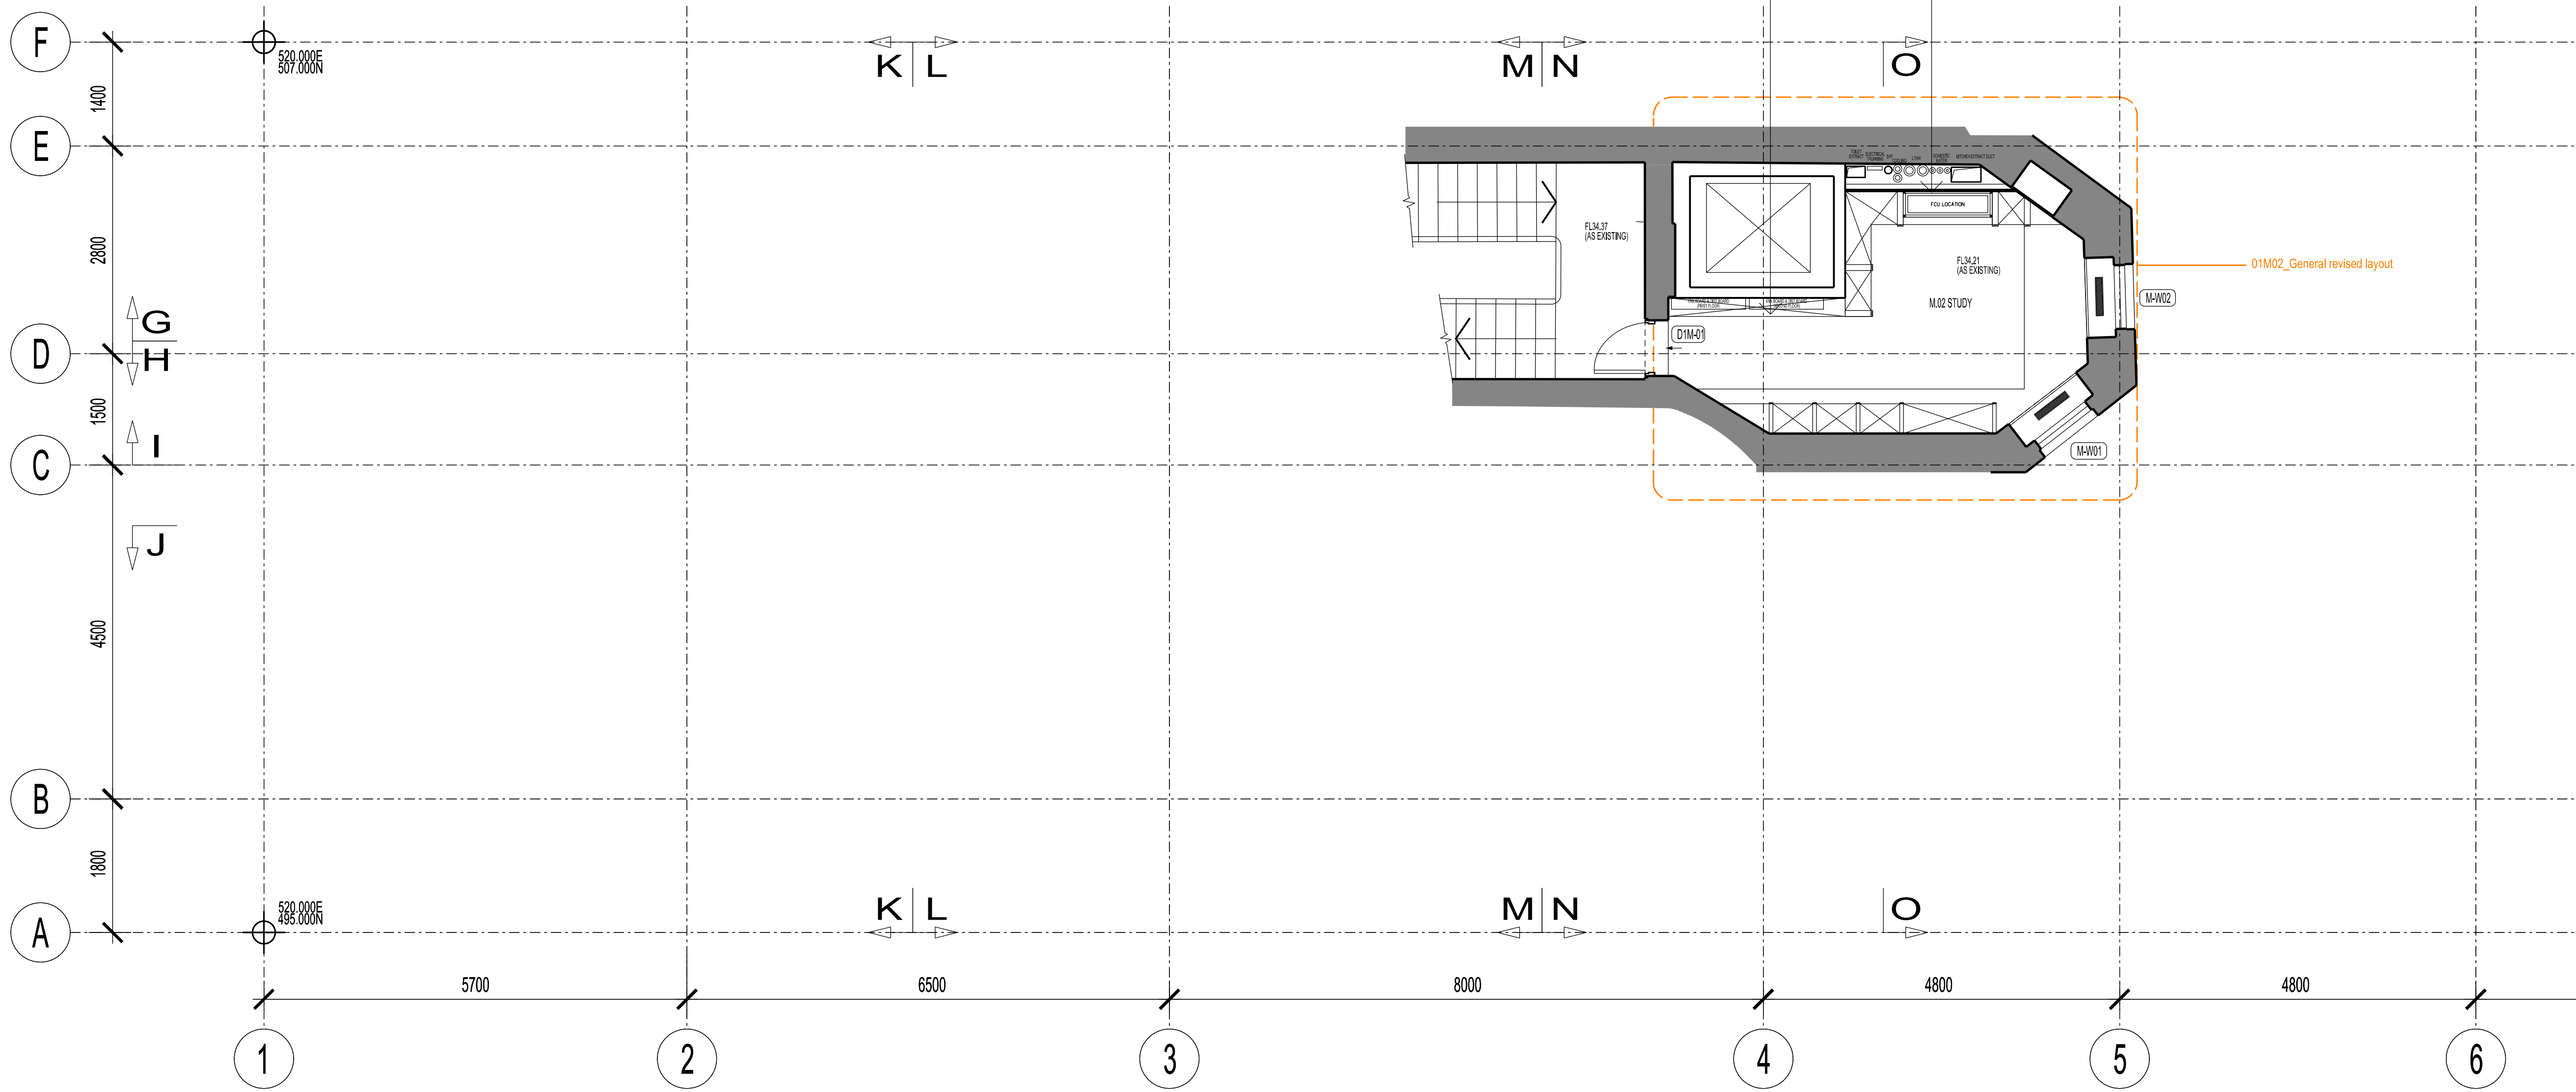

1M.02/1
Furniture to be installed in line
with proposals to conceal
services installations

1M.02/2
Furniture to be
installed, finished and
decorated by others.

01M02_General revised layout

PROPOSED

BUILDING DESIGN PARTNERSHIP LTD SHALL HAVE NO
RESPONSIBILITY FOR ANY USE MADE OF THIS DOCUMENT OTHER
THAN FOR THAT WHICH IT WAS PREPARED AND ISSUED

ALL DIMENSIONS SHOULD BE CHECKED ON SITE.

DO NOT SCALE FROM THIS DRAWING.

ANY DRAWING ERRORS OR DIVERGENCES SHOULD BE BROUGHT
TO THE ATTENTION OF BUILDING DESIGN PARTNERSHIP LTD AT
THE ADDRESS SHOWN.

EXISTING / PROPOSED FABRIC

EXISTING FABRIC

PROPOSED FABRIC

KEY

FLOOR BOX

FLOOR GRILLE / WALL GRILLE

DRAWINGS TO BE READ IN CONJUNCTION WITH
"P2005698_Schedule of changes Post Consent"

PROPOSED CHANGE No. XX.

SUBMITTED AS PART OF LBC 2020/2253/L
DECISION PENDING

D - FOR LISTED BUILDING CONSENT	LB	KS	18.10.2020
C - LBC APPLICATION	MN	MB	14.12.2017
B - LBC APPLICATION - DRAFT FOR COMMENTS	MN	MB	08.12.2017
A - LBC APPLICATION - DRAFT FOR COMMENTS	MN	MB	01.12.2017
- LBC APPLICATION - DRAFT FOR COMMENTS	MN	MB	22.11.2017

REVISION / DESCRIPTION	DRAWN	CHECKED	DATE	KEY PLAN
------------------------	-------	---------	------	------------------------	-------	---------	------	------------------------	-------	---------	------	------------------------	-------	---------	------	----------

CLIENT LOGO

16 Brewhouse Yard
Clerkenwell
London, EC1V 4LJ
United Kingdom

T +44 (0)20 7812 8000
F +44 (0)20 7812 8399
www.bdp.com

BDP.

PROJECT TITLE 42 BEDFORD SQUARE	
PROJECT NUMBER P2005698	
DRAWING TITLE FIRST MEZZANINE FLOOR PLAN PROPOSED	SCALE @ A1 1:50
DRAWING NO. (15)AP124_MH	DATE 11.2017
REVISION D	