




FORTUNE GREEN ROAD

Burgess Park Mansions

FINCHLEY ROAD

ALL DIMENSIONS MUST BE CHECKED ON SITE. INFORM THE ARCHITECT OF ANY DISCREPANCIES PRIOR TO CONSTRUCTION.
INTERNAL LAYOUTS INDICATIVE


KEY PLAN

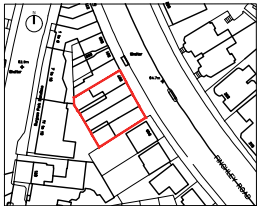

NOTES



1. SITE FOOTPRINT TAKEN FROM SURVEY. REST OF EXISTING PLAN, ELEVATION RIDGE AND EAVES HEIGHT OF IMMEDIATE NEIGHBOURING BUILDINGS FROM OS & APPROXIMATE.
2. DO NOT SCALE OFF THIS DRAWING. FOR CONSTRUCTION ALL DIMENSIONS TO BE CHECKED ON SITE.
3. EXISTING TREES SHOWN INDICATIVELY.
4. PROPOSED TREE LOCATIONS SHOWN INDICATIVELY.
5. INFORM ARCHITECT OF ANY DISCREPANCIES PRIOR TO CONSTRUCTION.

 

P01 30.10.20 PLANNING ISSUE JL PH
REV DATE DESCRIPTION DRN CHK

PETER BARBER ARCHITECTS
120 Kings Cross Road LONDON WC1X 9EE
info@peterbarberarchitects.com
t:020 7325-1400

CLIENT
HAMPSTEAD PROPERTIES LTD
PROJECT
551-557 FINCHLEY ROAD
LONDON

DRAWING TITLE
EXISTING SITE PLAN


SCALE 1:250 @ A3 SHEET

STATUS
PLANNING

DRAWING NO
FIN_P_60

REV
P01

© 2020 Peter Barber Architects. all rights reserved

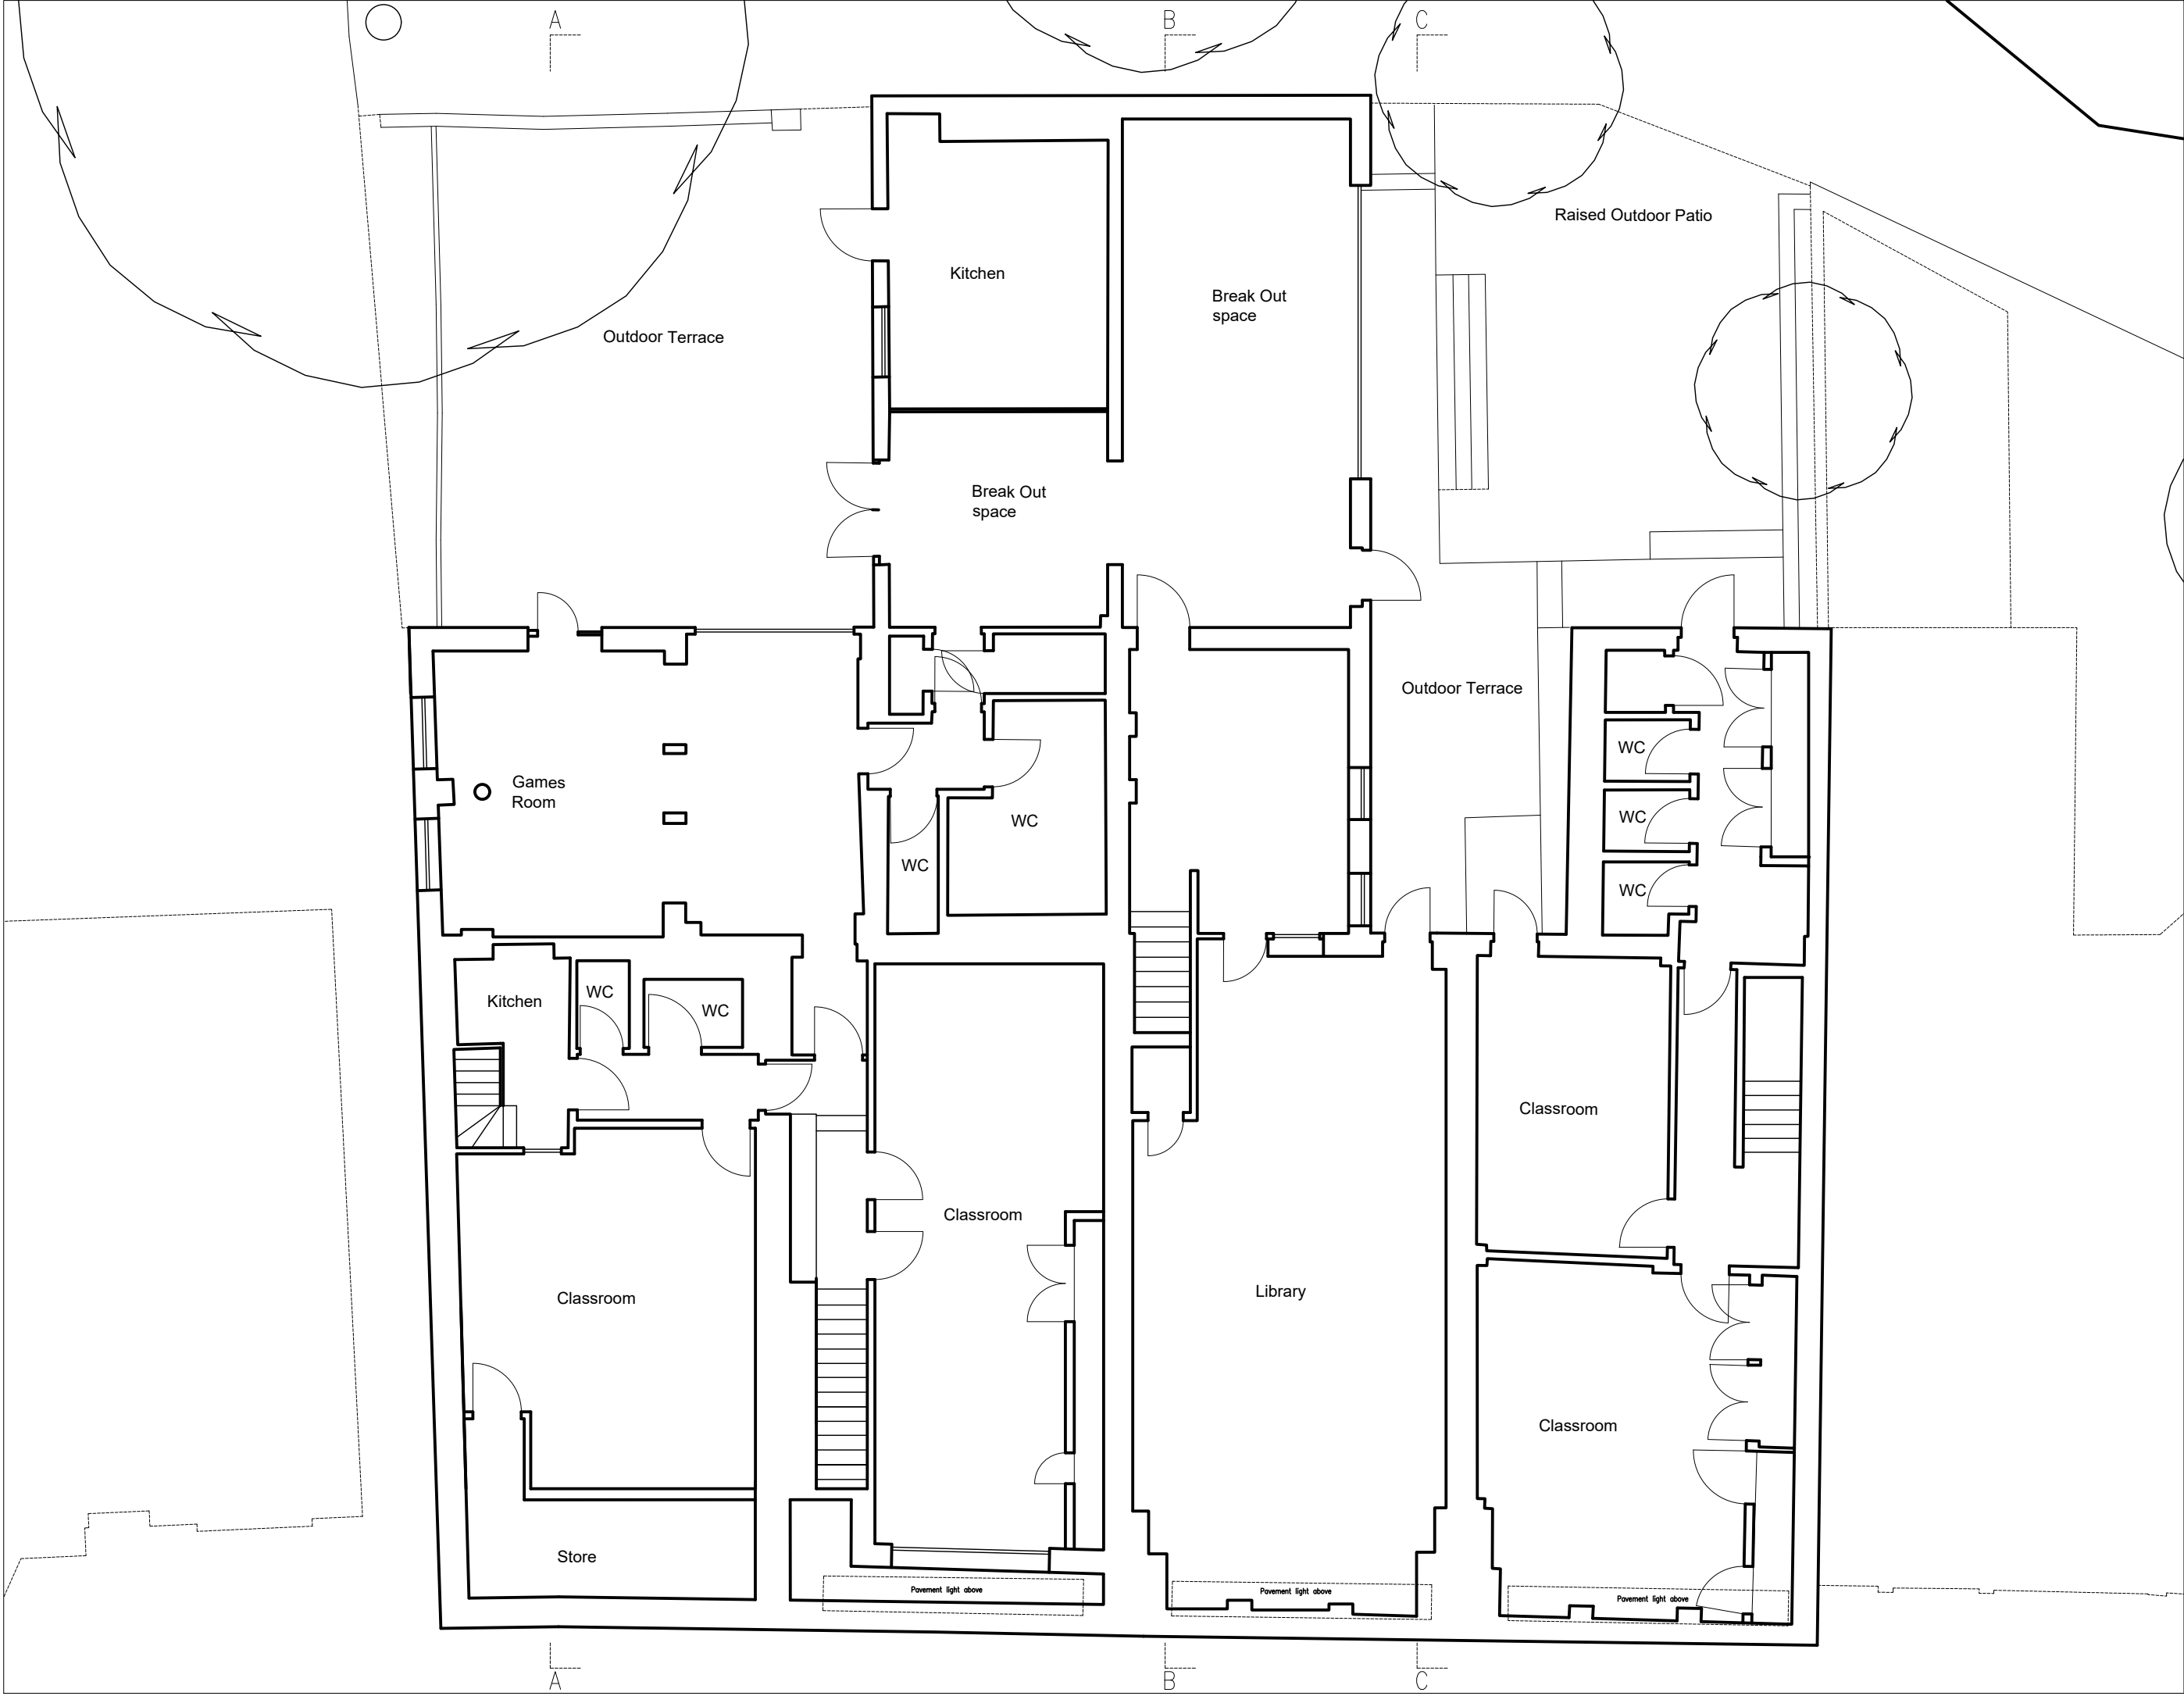

ALL DIMENSIONS MUST BE CHECKED ON SITE. INFORM THE ARCHITECT OF ANY DISCREPANCIES PRIOR TO CONSTRUCTION. INTERNAL LAYOUTS INDICATIVE.

KEY PLAN

NOTES

1. SITE FOOTPRINT TAKEN FROM SURVEY. REST OF EXISTING PLAN, ELEVATION RIDGE AND EAVES HEIGHT OF IMMEDIATE NEIGHBOURING BUILDINGS FROM OS & APPROXIMATE.

2. DO NOT SCALE OFF THIS DRAWING. FOR CONSTRUCTION ALL DIMENSIONS TO BE CHECKED ON SITE.

3. EXISTING TREES SHOWN INDICATIVELY.

4. PROPOSED TREE LOCATIONS SHOWN INDICATIVELY.

5. INFORM ARCHITECT OF ANY DISCREPANCIES PRIOR TO CONSTRUCTION.

0m 1m 2m 3m

SCALE BAR

P01	30.10.20	PLANNING ISSUE	JL	PH
REV	DATE	DESCRIPTION	DRN	CHK

PETER BARBER ARCHITECTS

180 Kings Cross Road LONDON WC2X 0EZ
e: info@peterbarberarchitects.com
t: 020 3889 4488

CLIENT
HAMPSTEAD PROPERTIES LTD

PROJECT
551-557 FINCHLEY ROAD
LONDON

DRAWING TITLE
EXISTING LOWER GROUND FLOOR PLAN

SCALE 1:100 @ A3


SHEET

STATUS
PLANNING

DRAWING NO
FIN_P_001

REV
P01

© 2020 Peter Barber Architects. all rights reserved

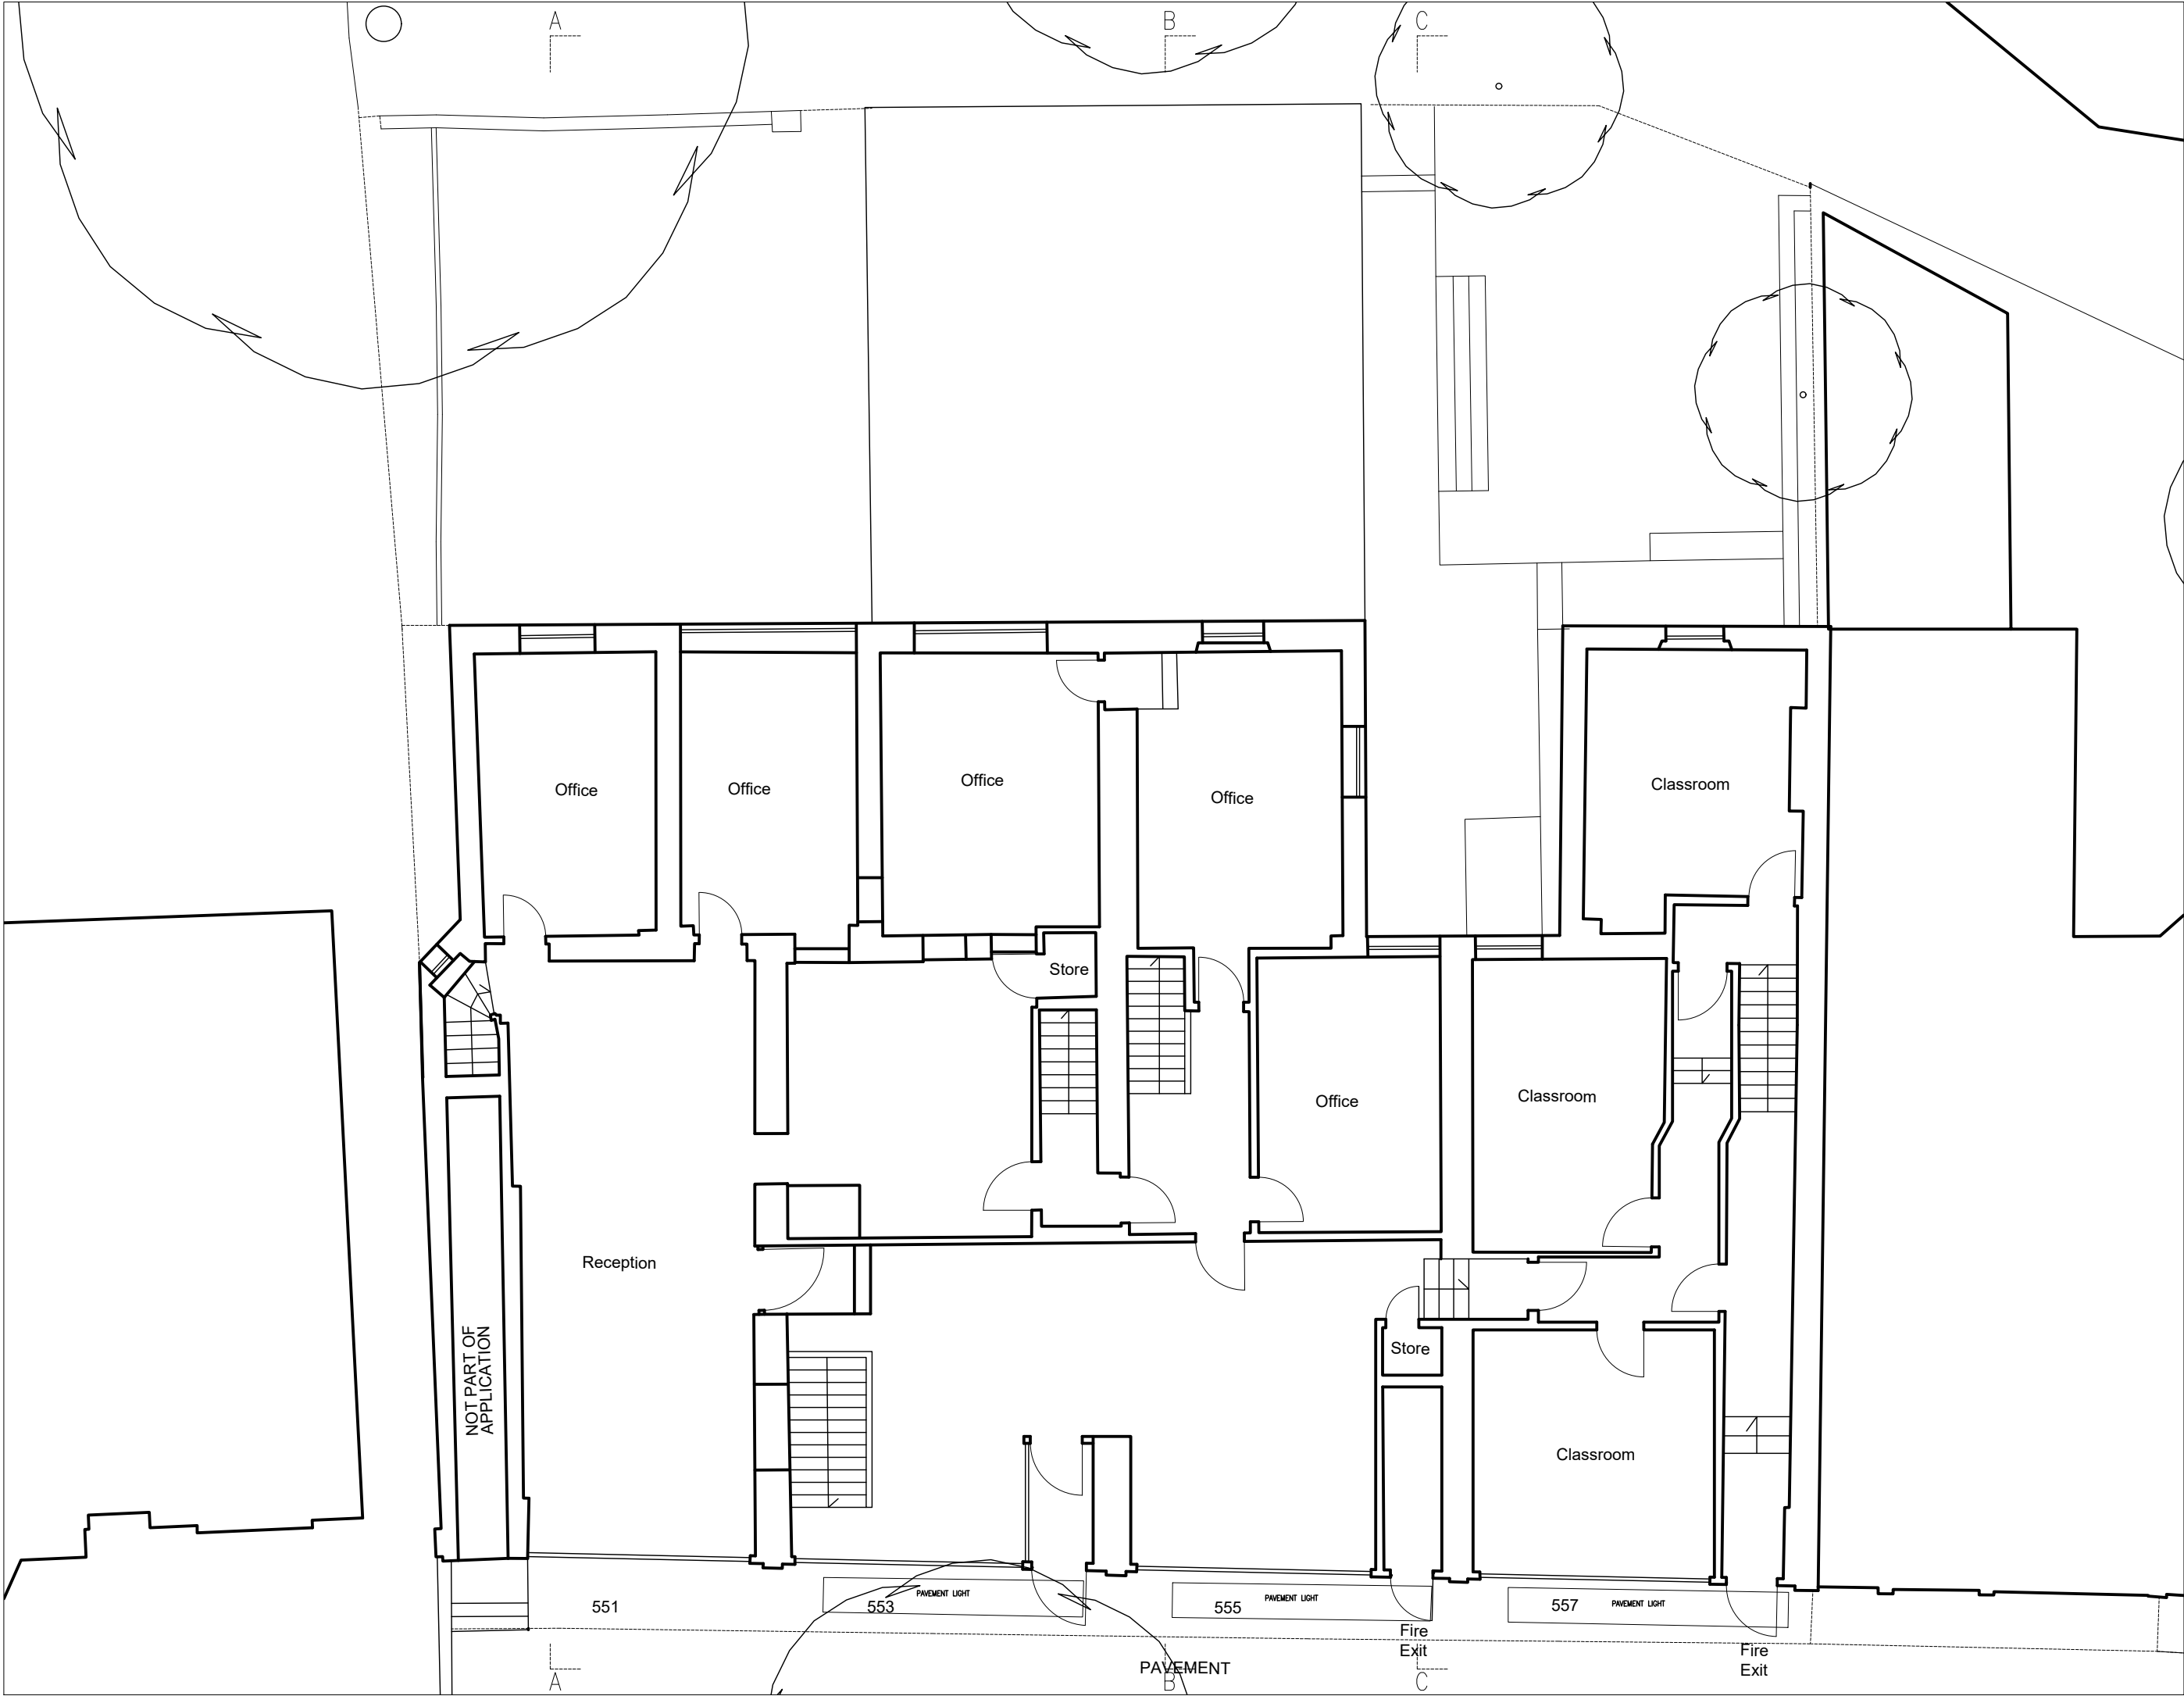

ALL DIMENSIONS MUST BE CHECKED ON SITE. INFORM THE ARCHITECT OF ANY DISCREPANCIES PRIOR TO CONSTRUCTION. INTERNAL LAYOUTS INDICATIVE.

KEY PLAN

NOTES

1. SITE FOOTPRINT TAKEN FROM SURVEY. REST OF EXISTING PLAN, ELEVATION RIDGE AND EAVES HEIGHT OF IMMEDIATE NEIGHBOURING BUILDINGS FROM OS & APPROXIMATE.
2. DO NOT SCALE OFF THIS DRAWING. FOR CONSTRUCTION ALL DIMENSIONS TO BE CHECKED ON SITE.
3. EXISTING TREES SHOWN INDICATIVELY.
4. PROPOSED TREE LOCATIONS SHOWN INDICATIVELY.
5. INFORM ARCHITECT OF ANY DISCREPANCIES PRIOR TO CONSTRUCTION.

0m 1m 2m 3m

SCALE BAR

P01 30.10.20 PLANNING ISSUE JL PH

REV DATE DESCRIPTION DRN CHK

PETER BARBER ARCHITECTS

120 Kings Cross Road LONDON WC1X 9EE
t: 020 7323 4400
e: info@peterbarberarchitects.com

CLIENT
HAMPSTEAD PROPERTIES LTD

PROJECT
551-557 FINCHLEY ROAD
LONDON

DRAWING TITLE
EXISTING GROUND FLOOR PLAN

SCALE 1:100 @ A3 SHEET

STATUS
PLANNING


DRAWING NO
FIN_P_002

REV
P01

© 2020 Peter Barber Architects. all rights reserved

ALL DIMENSIONS MUST BE CHECKED ON SITE. INFORM THE ARCHITECT OF ANY DISCREPANCIES PRIOR TO CONSTRUCTION
INTERNAL LAYOUTS INDICATIVE



KEY PLAN

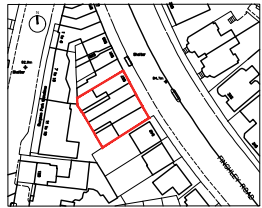

NOTES



1. SITE FOOTPRINT TAKEN FROM SURVEY. REST OF EXISTING PLAN, ELEVATION RIDGE AND EAVES HEIGHT OF IMMEDIATE NEIGHBOURING BUILDINGS FROM OS & APPROXIMATE
2. DO NOT SCALE OFF THIS DRAWING. FOR CONSTRUCTION ALL DIMENSIONS TO BE CHECKED ON SITE.
3. EXISTING TREES SHOWN INDICATIVELY.
4. PROPOSED TREE LOCATIONS SHOWN INDICATIVELY
5. INFORM ARCHITECT OF ANY DISCREPANCIES PRIOR TO CONSTRUCTION

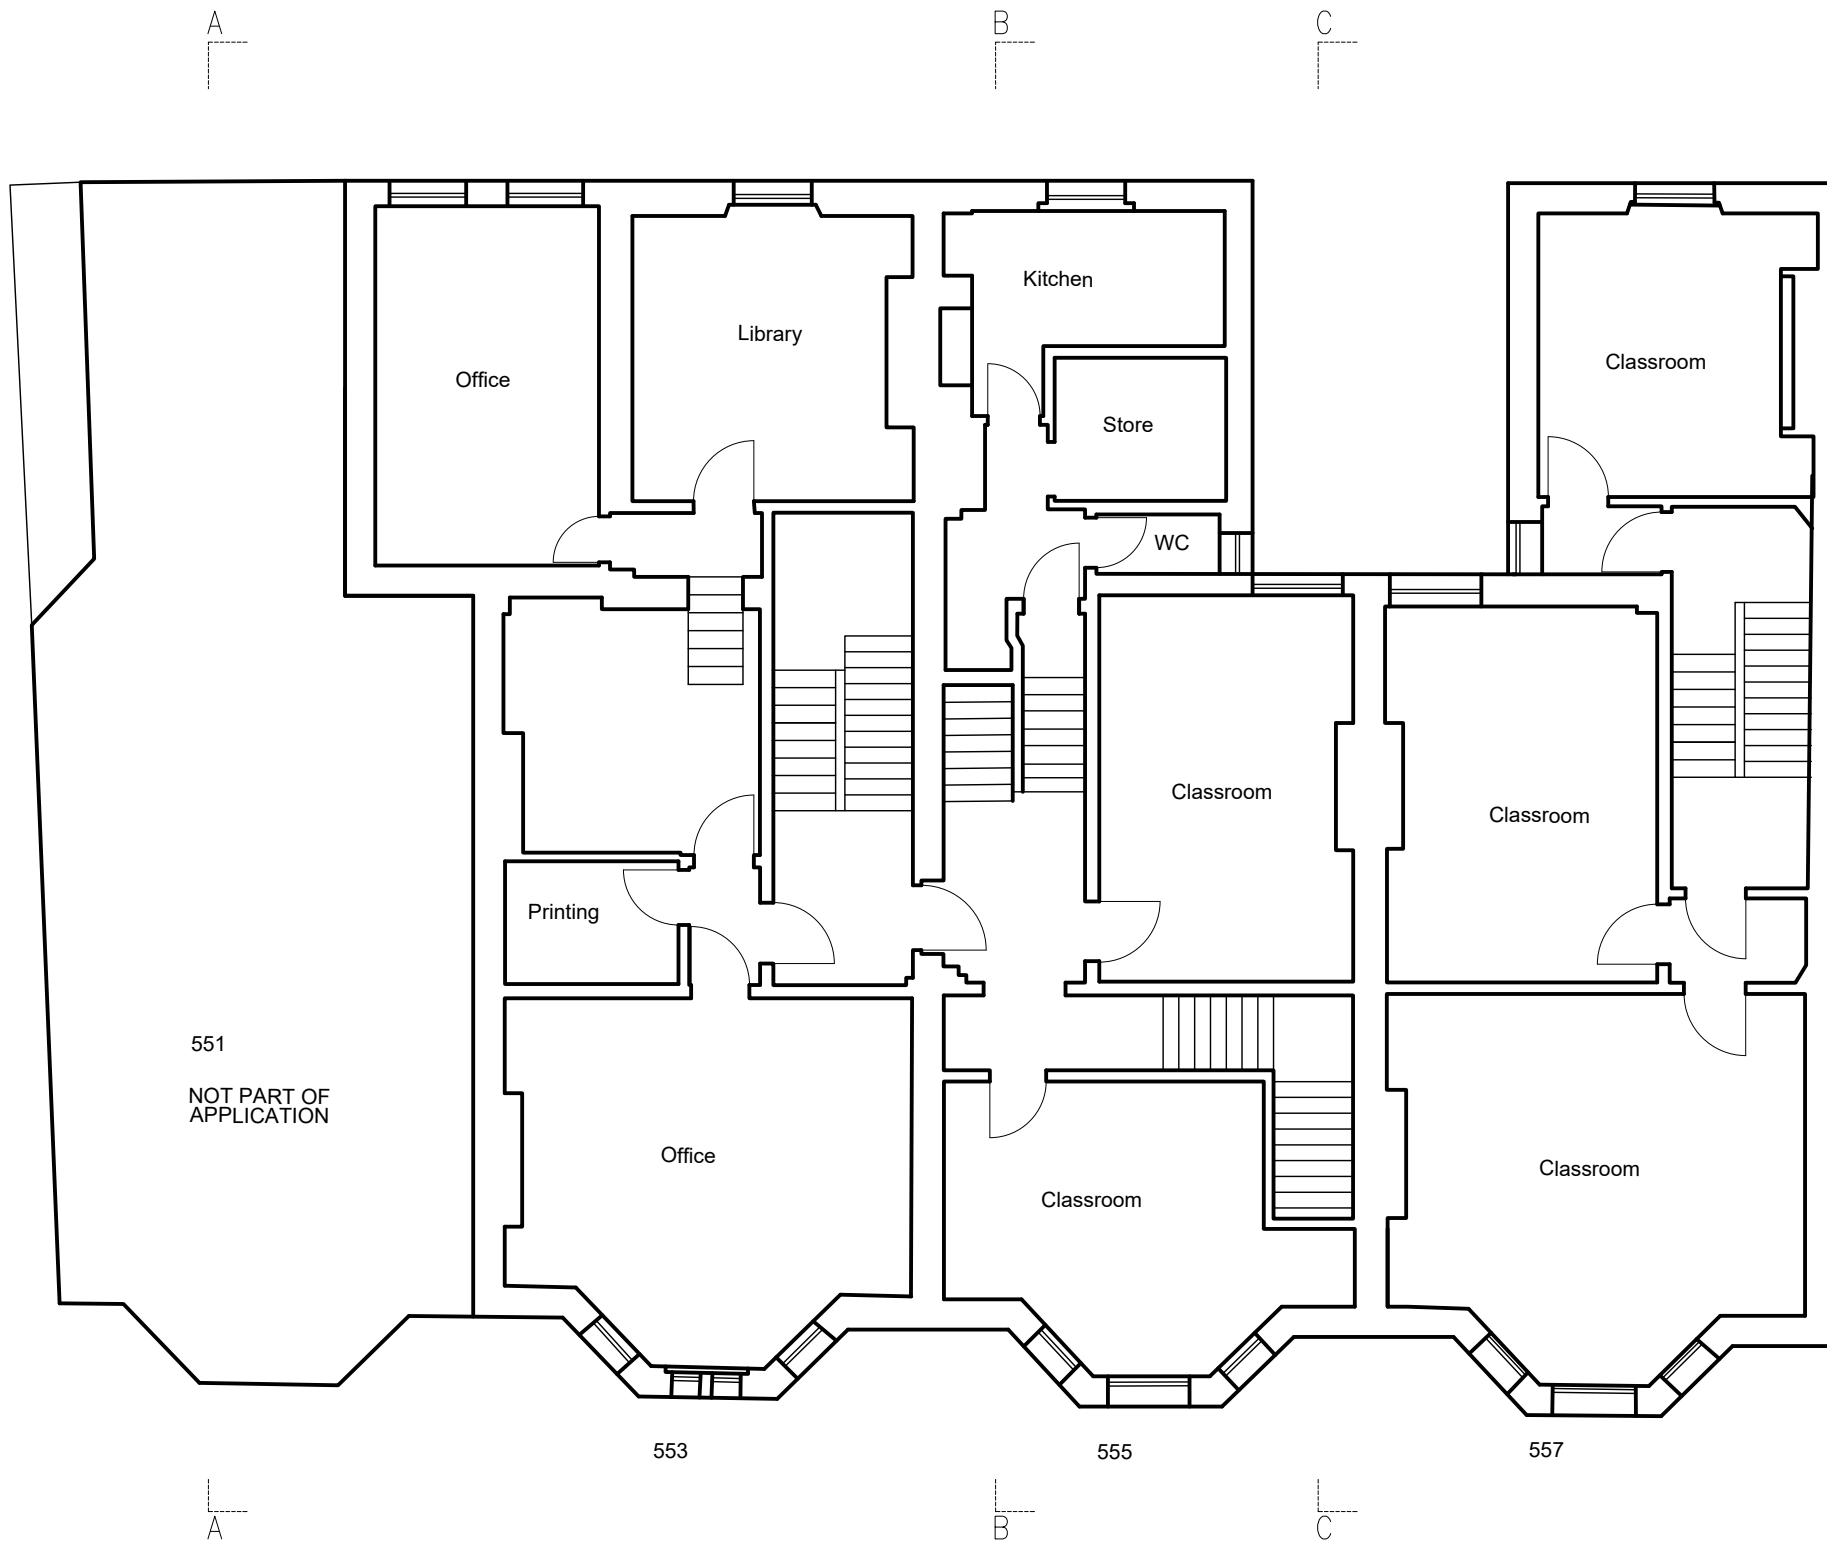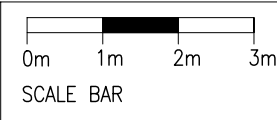

P01 30.10.20 PLANNING ISSUE JL PH
REV DATE DESCRIPTION DRN CHK

PETER BARBER ARCHITECTS
120 Kings Cross Road LONDON WC1X 9EZ
e: info@peterbarberarchitects.com
t: 020 3355 4425

CLIENT
HAMPSTEAD PROPERTIES LTD
PROJECT
551-557 FINCHLEY ROAD
LONDON


DRAWING TITLE
EXISTING FIRST FLOOR PLAN

SCALE 1:100 @ A3 SHEET

STATUS
PLANNING

DRAWING NO
FIN_P_003 REV
P01


© 2020 Peter Barber Architects. all rights reserved

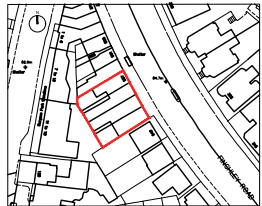


NOTES



1. SITE FOOTPRINT TAKEN FROM SURVEY. REST OF EXISTING PLAN, ELEVATION RIDGE AND EAVES HEIGHT OF IMMEDIATE NEIGHBOURING BUILDINGS FROM OS & APPROXIMATE
2. DO NOT SCALE OFF THIS DRAWING. FOR CONSTRUCTION ALL DIMENSIONS TO BE CHECKED ON SITE.
3. EXISTING TREES SHOWN INDICATIVELY.
4. PROPOSED TREE LOCATIONS SHOWN INDICATIVELY
5. INFORM ARCHITECT OF ANY DISCREPANCIES PRIOR TO CONSTRUCTION

 

SCALE BAR

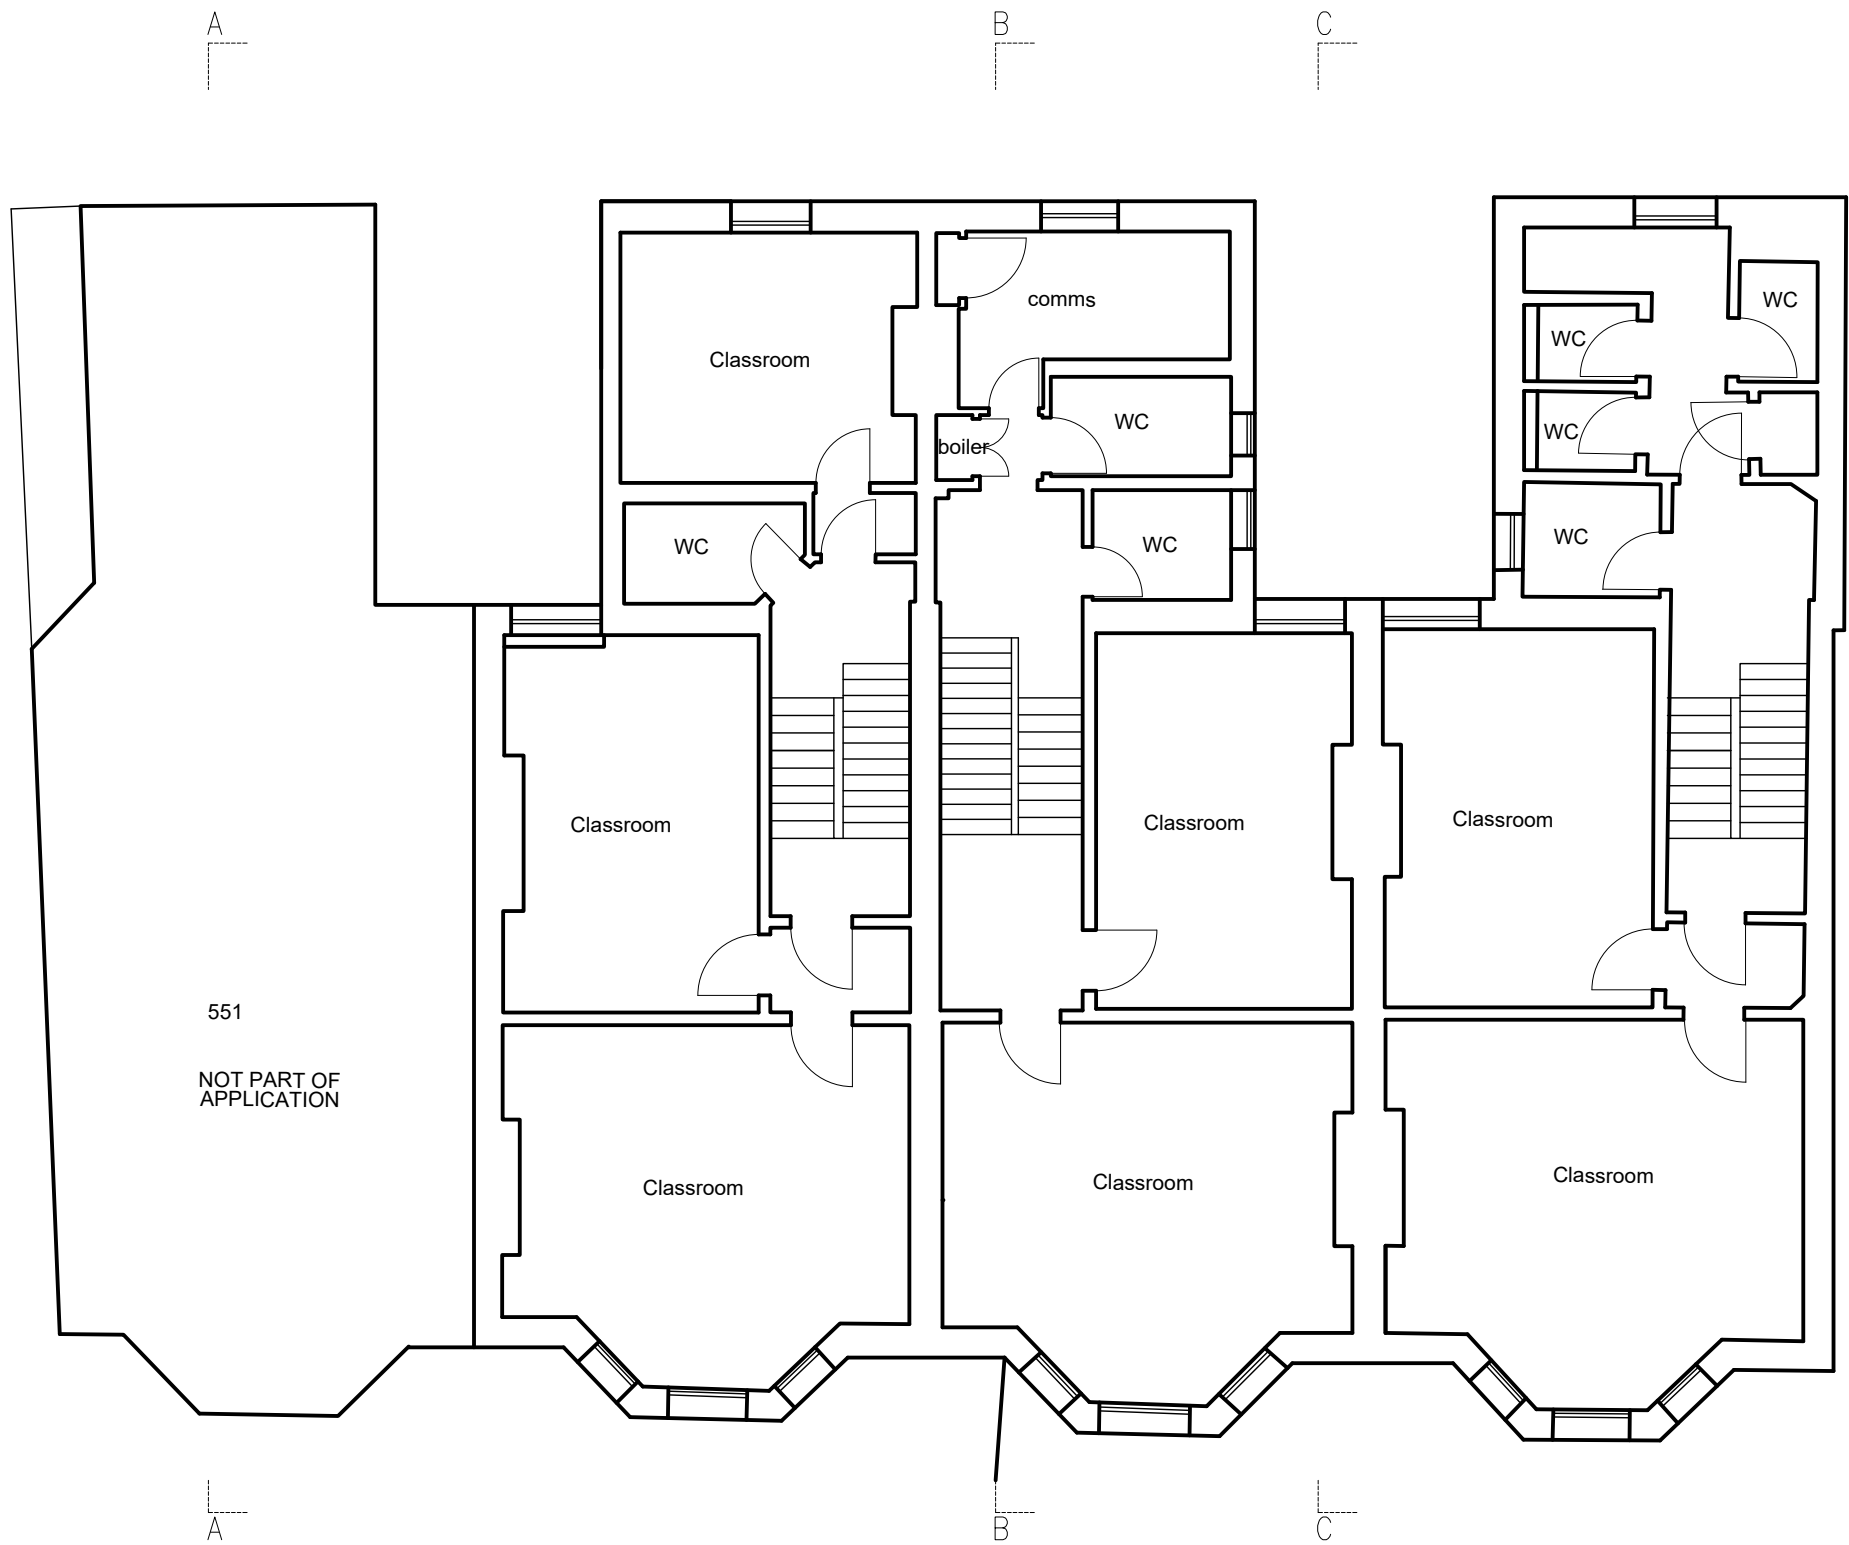

P01	30.10.20	PLANNING ISSUE	JL	PH
REV	DATE	DESCRIPTION	DRN	CHK

PETER BARBER ARCHITECTS
120 Kings Cross Road LONDON WC1X 6EZ
e: info@peterbarberarchitects.com
t: 020 7325 4425

CLIENT
HAMPSTEAD PROPERTIES LTD
PROJECT
551-557 FINCHLEY ROAD
LONDON


DRAWING TITLE
EXISTING SECOND FLOOR PLAN

SCALE 1:100 @ A3 SHEET

STATUS
PLANNING

DRAWING NO
FIN_P_004



REV
P01

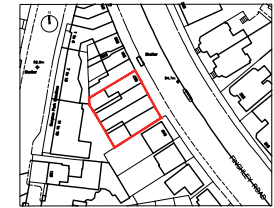

NOTES



1. SITE FOOTPRINT TAKEN FROM SURVEY. REST OF EXISTING PLAN, ELEVATION RIDGE AND EAVES HEIGHT OF IMMEDIATE NEIGHBOURING BUILDINGS FROM OS & APPROXIMATE
2. DO NOT SCALE OFF THIS DRAWING. FOR CONSTRUCTION ALL DIMENSIONS TO BE CHECKED ON SITE.
3. EXISTING TREES SHOWN INDICATIVELY.
4. PROPOSED TREE LOCATIONS SHOWN INDICATIVELY
5. INFORM ARCHITECT OF ANY DISCREPANCIES PRIOR TO CONSTRUCTION

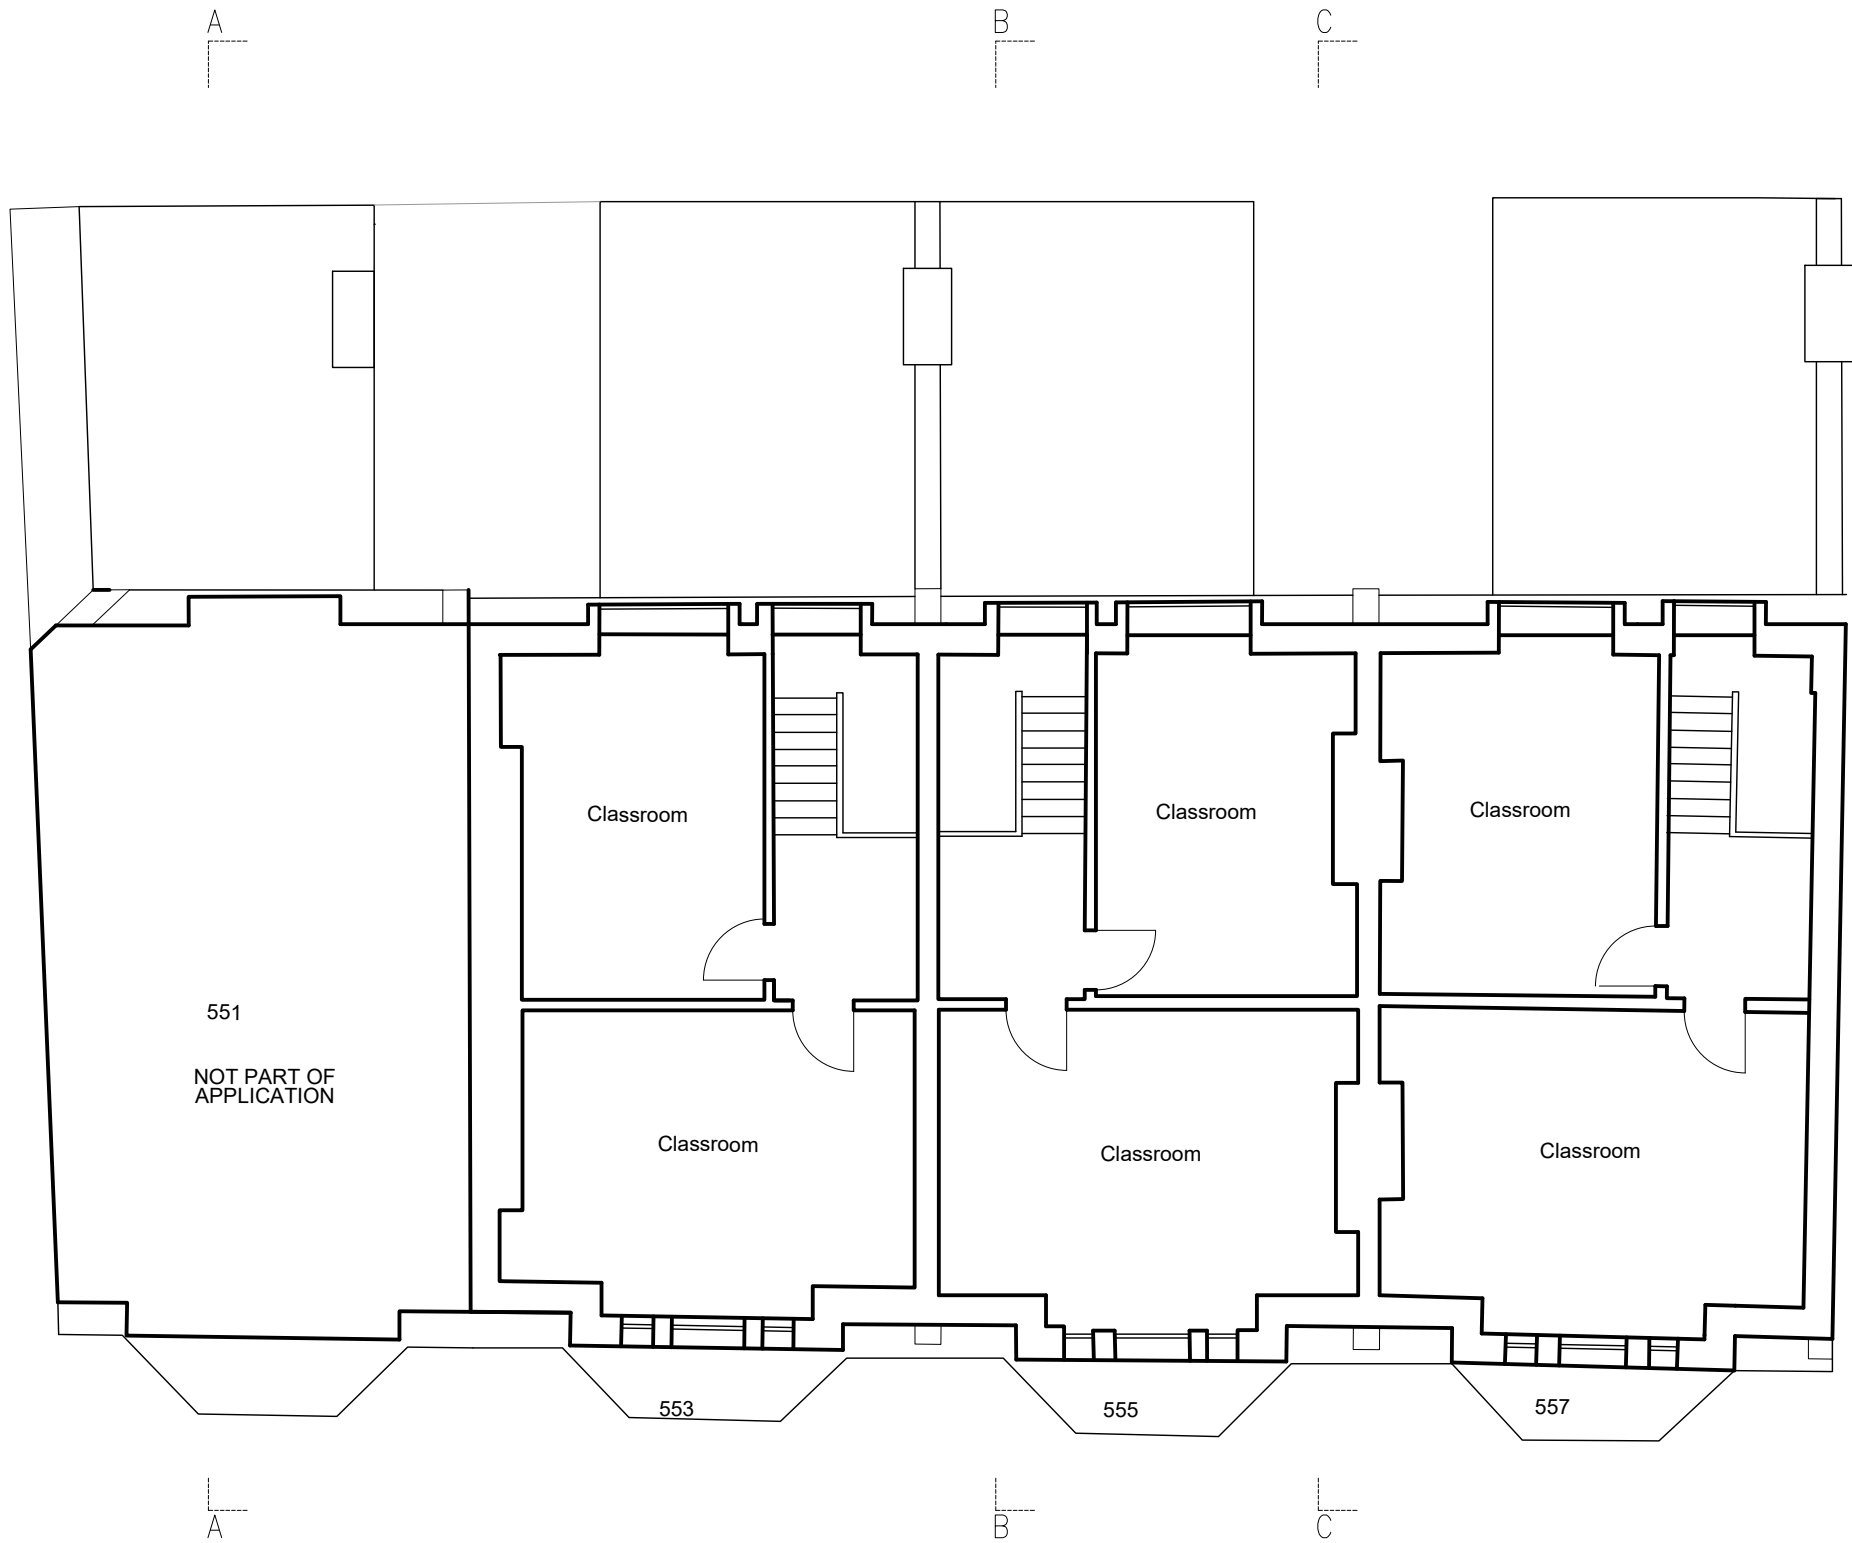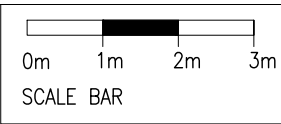

P01	30.10.20	PLANNING ISSUE	JL	PH
REV	DATE	DESCRIPTION	DRN	CHK

PETER BARBER ARCHITECTS
100 Kings Cross Road LONDON WC1X 6BX
e: info@peterbarberarchitects.com
t: 020 3353 4488

CLIENT
HAMPSTEAD PROPERTIES LTD
PROJECT
551-557 FINCHLEY ROAD
LONDON


DRAWING TITLE
EXISTING THIRD FLOOR PLAN

SCALE 1:100 @ A3 SHEET

STATUS
PLANNING

DRAWING NO
FIN_P_005


REV
P01

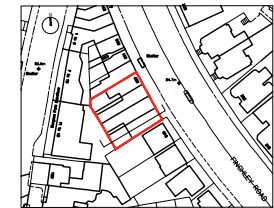

NOTES



1. SITE FOOTPRINT TAKEN FROM SURVEY. REST OF EXISTING PLAN, ELEVATION RIDGE AND EAVES HEIGHT OF IMMEDIATE NEIGHBOURING BUILDINGS FROM OS & APPROXIMATE.
2. DO NOT SCALE OFF THIS DRAWING. FOR CONSTRUCTION ALL DIMENSIONS TO BE CHECKED ON SITE.
3. EXISTING TREES SHOWN INDICATIVELY.
4. PROPOSED TREE LOCATIONS SHOWN INDICATIVELY.
5. LEVELS TAKEN FROM BUILDING SURVEY AND TOPOGRAPHICAL SURVEY. LEVELS INDICATED IN THIS DRAWING ARE INDICATIVE AND SUBJECT TO CONSTRUCTION LEVEL INFORMATION.
6. INFORM ARCHITECT OF ANY DISCREPANCIES PRIOR TO CONSTRUCTION.

 

P02	30.10.20	PLANNING ISSUE	JL	PH
P01	06.08.20	DRAFT ISSUE	JL	PH
REV	DATE	DESCRIPTION	DRN	CHK

PETER BARBER ARCHITECTS
280 Kings Cross Road LONDON WC2X 0BX
t: 020 7893 4488
e: info@peterbarberarchitects.com

CLIENT
HAMPSTEAD PROPERTIES LTD
PROJECT
551-557 FINCHLEY ROAD
LONDON

DRAWING TITLE
EXISTING SECTION - A


SCALE 1:100 @ A3 SHEET

STATUS
PLANNING

DRAWING NO
FIN_P_007

REV
P02


© 2020 Peter Barber Architects. all rights reserved

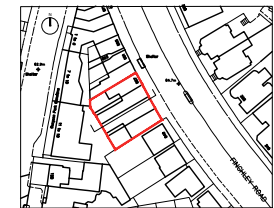

NOTES



1. SITE FOOTPRINT TAKEN FROM SURVEY. REST OF EXISTING PLAN, ELEVATION RIDGE AND EAVES HEIGHT OF IMMEDIATE NEIGHBOURING BUILDINGS FROM OS & APPROXIMATE. DO NOT SCALE OFF THIS DRAWING. FOR CONSTRUCTION ALL DIMENSIONS TO BE CHECKED ON SITE.
2. EXISTING TREES SHOWN INDICATIVELY.
3. EXISTING TREES SHOWN INDICATIVELY.
4. PROPOSED TREE LOCATIONS SHOWN INDICATIVELY.
5. LEVELS TAKEN FROM BUILDING SURVEY AND TOPOGRAPHICAL SURVEY. LEVELS INDICATED IN THIS DRAWING ARE INDICATIVE AND SUBJECT TO CONSTRUCTION LEVEL INFORMATION.
6. INFORM ARCHITECT OF ANY DISCREPANCIES PRIOR TO CONSTRUCTION.

 

P02	30.10.20	PLANNING ISSUE	JL	PH
P01	06.08.20	DRAFT ISSUE	JL	PH
REV	DATE	DESCRIPTION	DRN	CHK

PETER BARBER ARCHITECTS
125 Hagen Green Road LONDON W10 6BZ
t: 020 8255 4400
e: info@peterbarberarchitects.com

CLIENT
HAMPSTEAD PROPERTIES LTD
PROJECT
551-557 FINCHLEY ROAD
LONDON


DRAWING TITLE
EXISTING SECTION- B

SCALE 1:100 @ A3 SHEET

STATUS
PLANNING


DRAWING NO
FIN_P_008

REV
P02

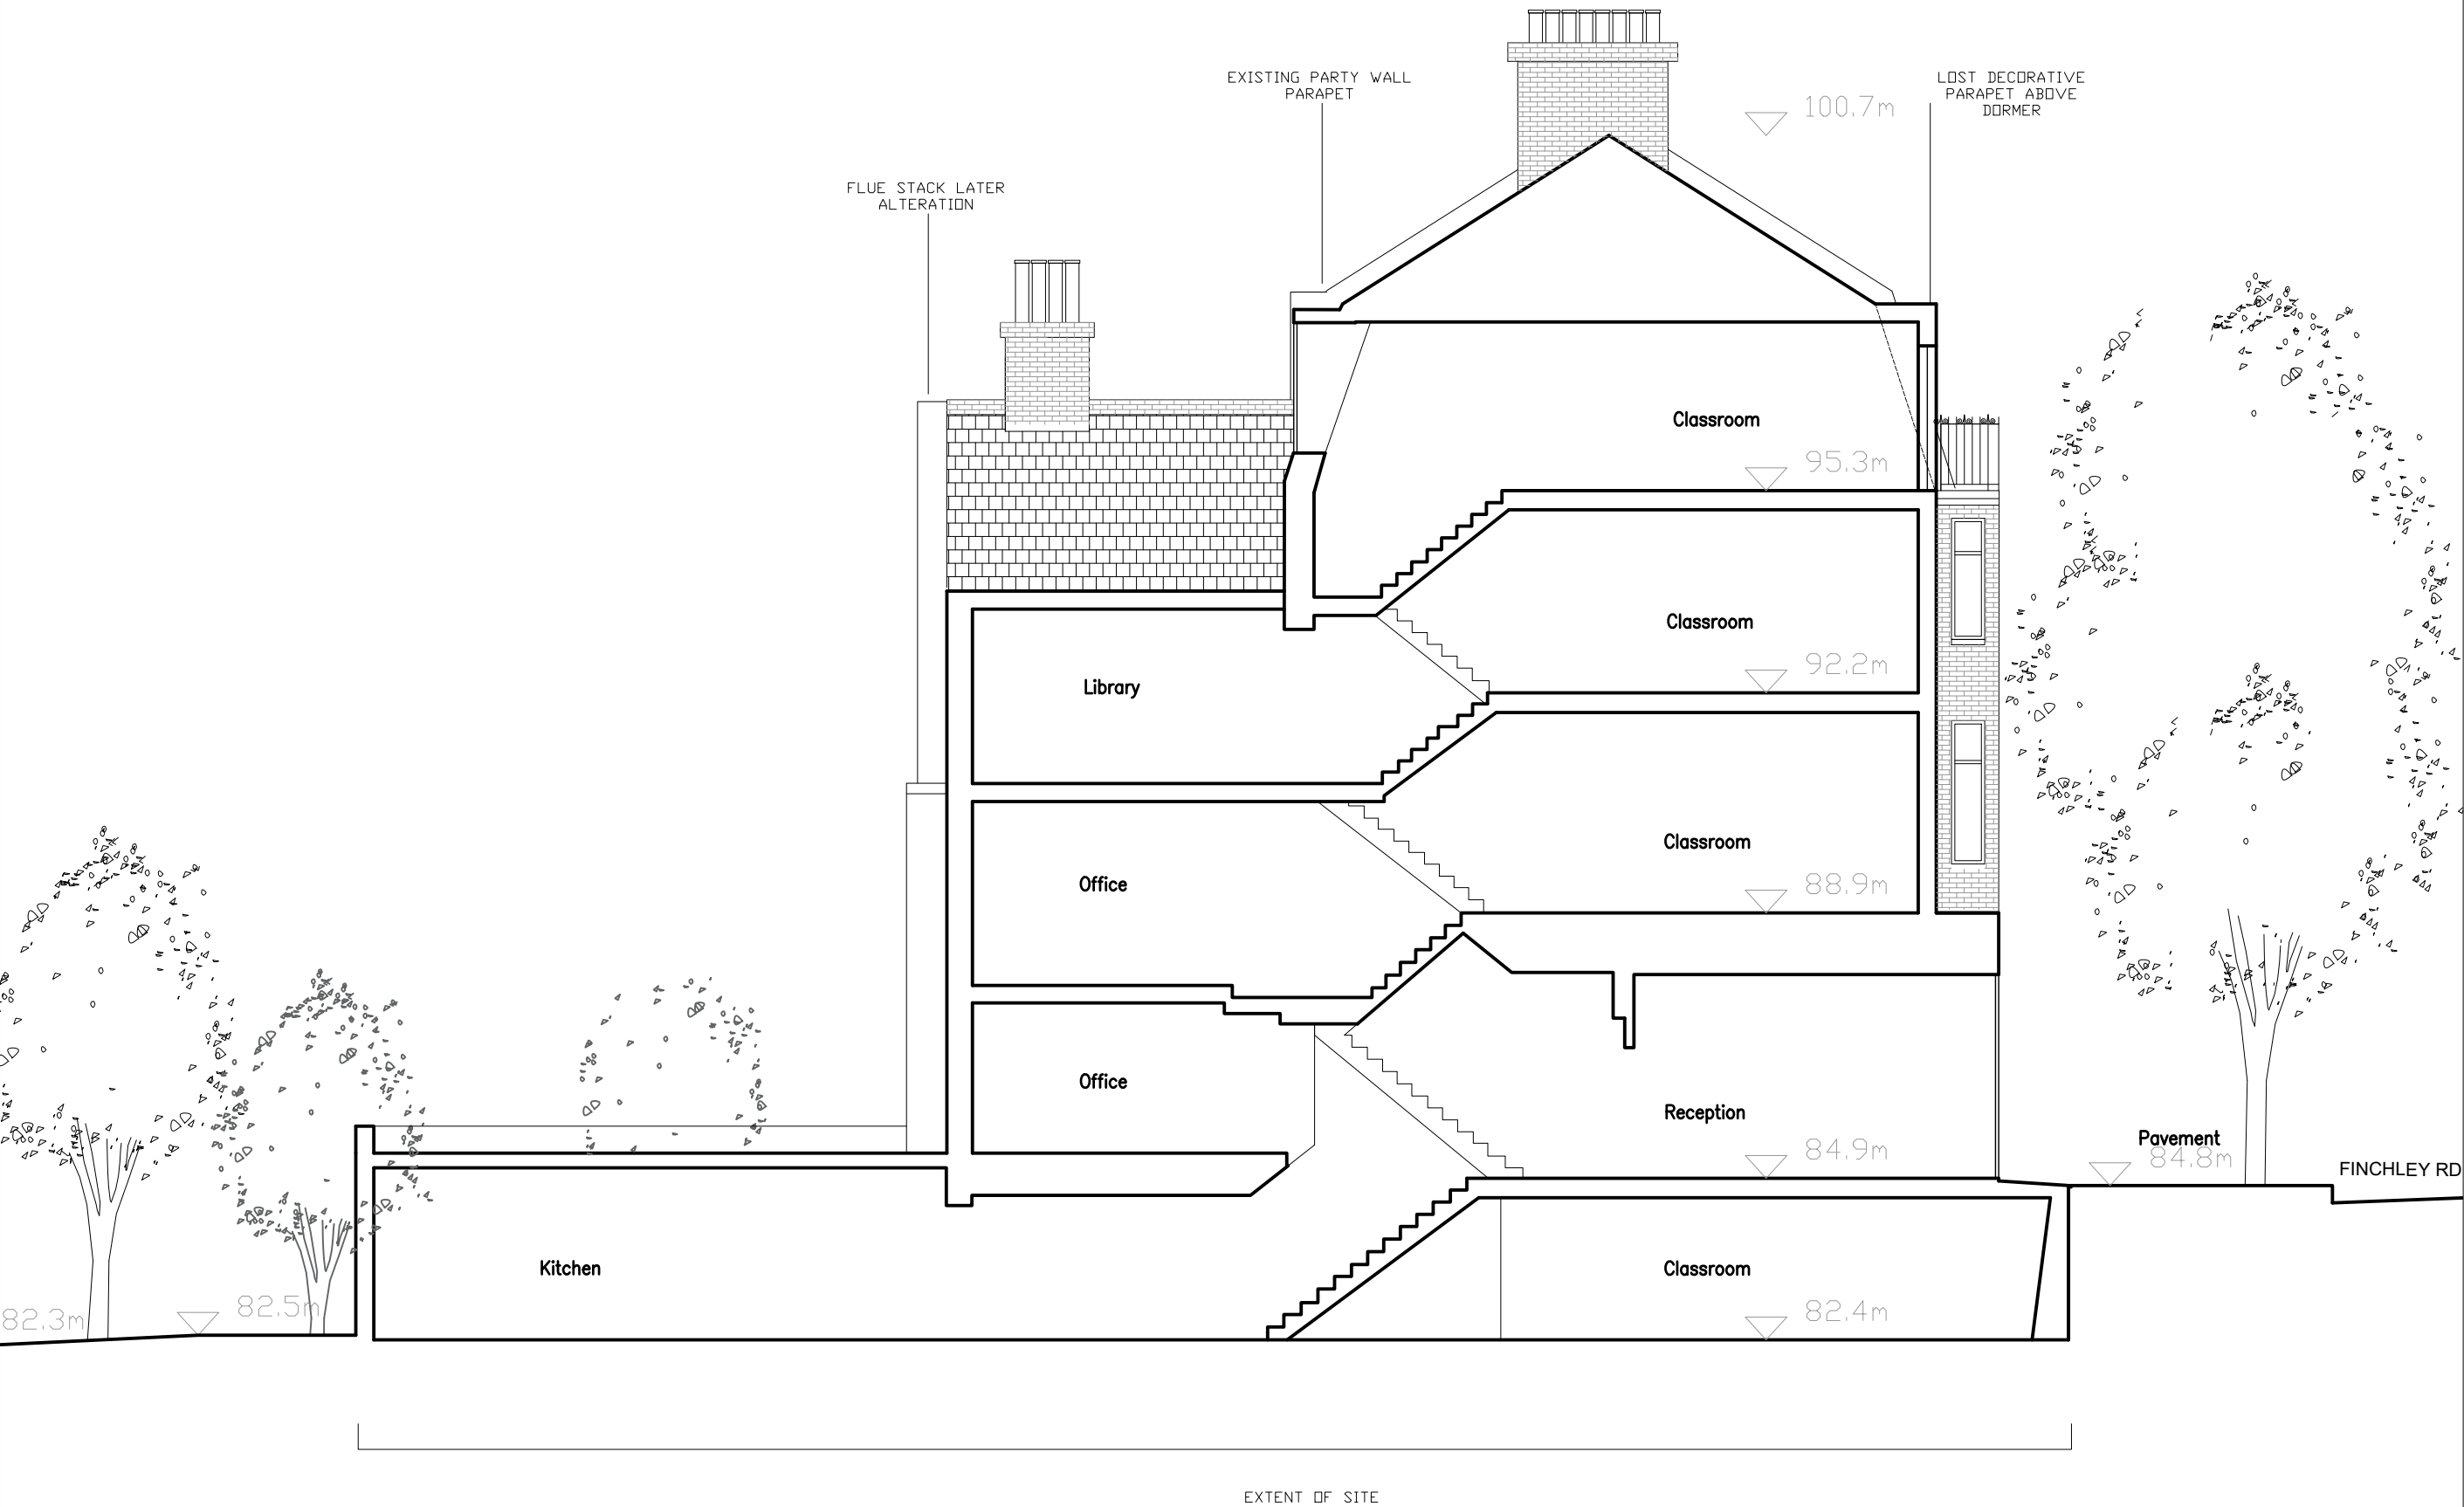

ALL DIMENSIONS MUST BE CHECKED ON SITE. INFORM THE ARCHITECT OF ANY DISCREPANCIES PRIOR TO CONSTRUCTION
INTERNAL LAYOUTS INDICATIVE


KEY PLAN

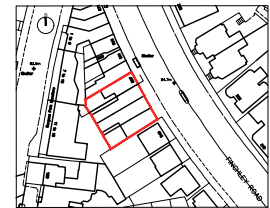

NOTES



1. SITE FOOTPRINT TAKEN FROM SURVEY. REST OF EXISTING PLAN, ELEVATION RIDGE AND EAVES HEIGHT OF IMMEDIATE NEIGHBOURING BUILDINGS FROM OS & APPROXIMATE
2. DO NOT SCALE OFF THIS DRAWING. FOR CONSTRUCTION ALL DIMENSIONS TO BE CHECKED ON SITE.
3. EXISTING TREES SHOWN INDICATIVELY.
4. PROPOSED TREE LOCATIONS SHOWN INDICATIVELY
5. LEVELS TAKEN FROM BUILDING SURVEY AND TOPOGRAPHICAL SURVEY. LEVELS INDICATED IN THIS DRAWING ARE INDICATIVE AND SUBJECT TO CONSTRUCTION LEVEL INFORMATION.
6. INFORM ARCHITECT OF ANY DISCREPANCIES PRIOR TO CONSTRUCTION

 

SCALE BAR

P02	30.10.20	PLANNING ISSUE	JL	PH
P01	06.08.20	DRAFT ISSUE	JL	PH
REV	DATE	DESCRIPTION	DRN	CHK

PETER BARBER ARCHITECTS
120 Kings Cross Road LONDON WC2X 0EZ
t: 020 7893 4400
e: info@peterbarberarchitects.com

CLIENT
HAMPSTEAD PROPERTIES LTD
PROJECT
551-557 FINCHLEY ROAD
LONDON

DRAWING TITLE
EXISTING SECTION - C

SCALE 1:100 @ A3 SHEET

STATUS
PLANNING

DRAWING NO	REV
FIN_P_009	P02

© 2020 Peter Barber Architects. all rights reserved

EXISTING PARTY WALL
PARAPET

LOST DECORATIVE
PARAPET ABOVE
DORMER

100.9m

185700

526100

Classroom

95.6m

Classroom

92.2m

Classroom

89.2m

Classroom

Hallway

85.7m

Classroom

Classroom

Classroom

82.7m

Pavement 84.9m

FINCHLEY RD

EXISTING FENCE

RAISED PATIO

PLANTER
WITH ORNAMENTAL
PLANTING

83.1m


82.4m

82.3m

82.3m

NORTH TERRACE


EXTENT OF SITE

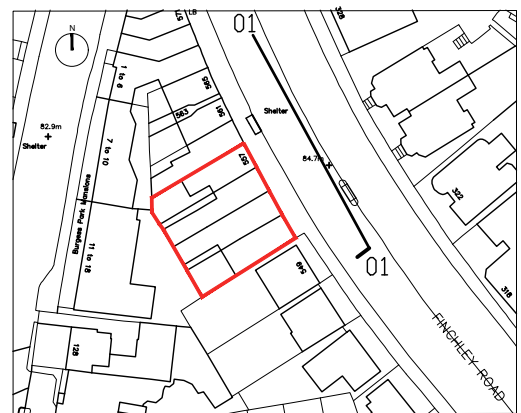

NOTES



1. WINDOW MULLION / PATIO GLAZING ARRANGEMENT INDICATIVE SUBJECT TO DETAIL DESIGN
2. SITE FOOTPRINT TAKEN FROM SURVEY. REST OF EXISTING PLAN, ELEVATION RIDGE AND EAVES HEIGHT OF IMMEDIATE NEIGHBOURING BUILDINGS FROM OS & APPROXIMATE
3. DO NOT SCALE OFF THIS DRAWING. FOR CONSTRUCTION ALL DIMENSIONS TO BE CHECKED ON SITE.
4. EXISTING TREES SHOWN INDICATIVELY.
5. PROPOSED TREE LOCATIONS SHOWN INDICATIVELY
6. INFORM ARCHITECT OF ANY DISCREPANCIES PRIOR TO CONSTRUCTION

 

P02	30.10.20	PLANNING	ISSUE	JL	PH
P01	06.08.20	DRAFT	ISSUE	JL	PH
REV	DATE	DESCRIPTION	DRN	CHK	

PETER BARBER
ARCHITECTS

173 Kings Cross Road LONDON WC1X 9BZ
e: info@peterbarberarchitects.com
t: 020 7833 4680

CLIENT
HAMPSTEAD PROPERTIES LTD
PROJECT
551-557 FINCHLEY ROAD
LONDON

DRAWING TITLE
EXISTING ELEVATION


SCALE 1:100 A1 SHEET

STATUS
PLANNING

DRAWING NO
FIN_P_010

REV
P02

© 2020 Peter Barber Architects. all rights reserved

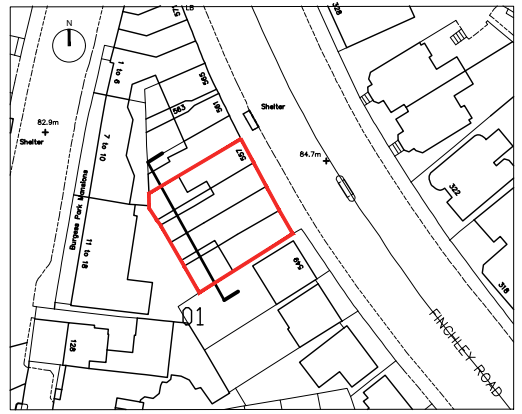

NOTES



1. WINDOW MULLION / PATIO GLAZING ARRANGEMENT INDICATIVE SUBJECT TO DETAIL DESIGN
2. SITE FOOTPRINT TAKEN FROM SURVEY. REST OF EXISTING PLAN, ELEVATION RIDGE AND EAVES HEIGHT OF IMMEDIATE NEIGHBOURING BUILDINGS FROM OS & APPROXIMATE
3. DO NOT SCALE OFF THIS DRAWING. FOR CONSTRUCTION ALL DIMENSIONS TO BE CHECKED ON SITE.
4. EXISTING TREES SHOWN INDICATIVELY.
5. PROPOSED TREE LOCATIONS SHOWN INDICATIVELY
6. GROUND LEVEL OF NEIGHBOURING PROPERTIES SHOWN INDICATIVELY
7. INFORM ARCHITECT OF ANY DISCREPANCIES PRIOR TO CONSTRUCTION



SCALE BAR

P02 30.10.20 PLANNING ISSUE JL PH
P01 06.08.20 DRAFT ISSUE JL PH
REV DATE DESCRIPTION DRN CHK
PETER BARBER ARCHITECTS
179 Kings Cross Road LONDON WC1X 9BZ
e: info@peterbarberarchitects.com
t: 020 7353 4499

CLIENT
HAMPSTEAD PROPERTIES LTD
PROJECT
551-557 FINCHLEY ROAD
LONDON
DRAWING TITLE
EXISTING REAR ELEVATION

SCALE 1:50 A1 SHEET

STATUS
PLANNING

DRAWING NO
FIN_P_011
REV
P02

© 2020 Peter Barber Architects. all rights reserved