


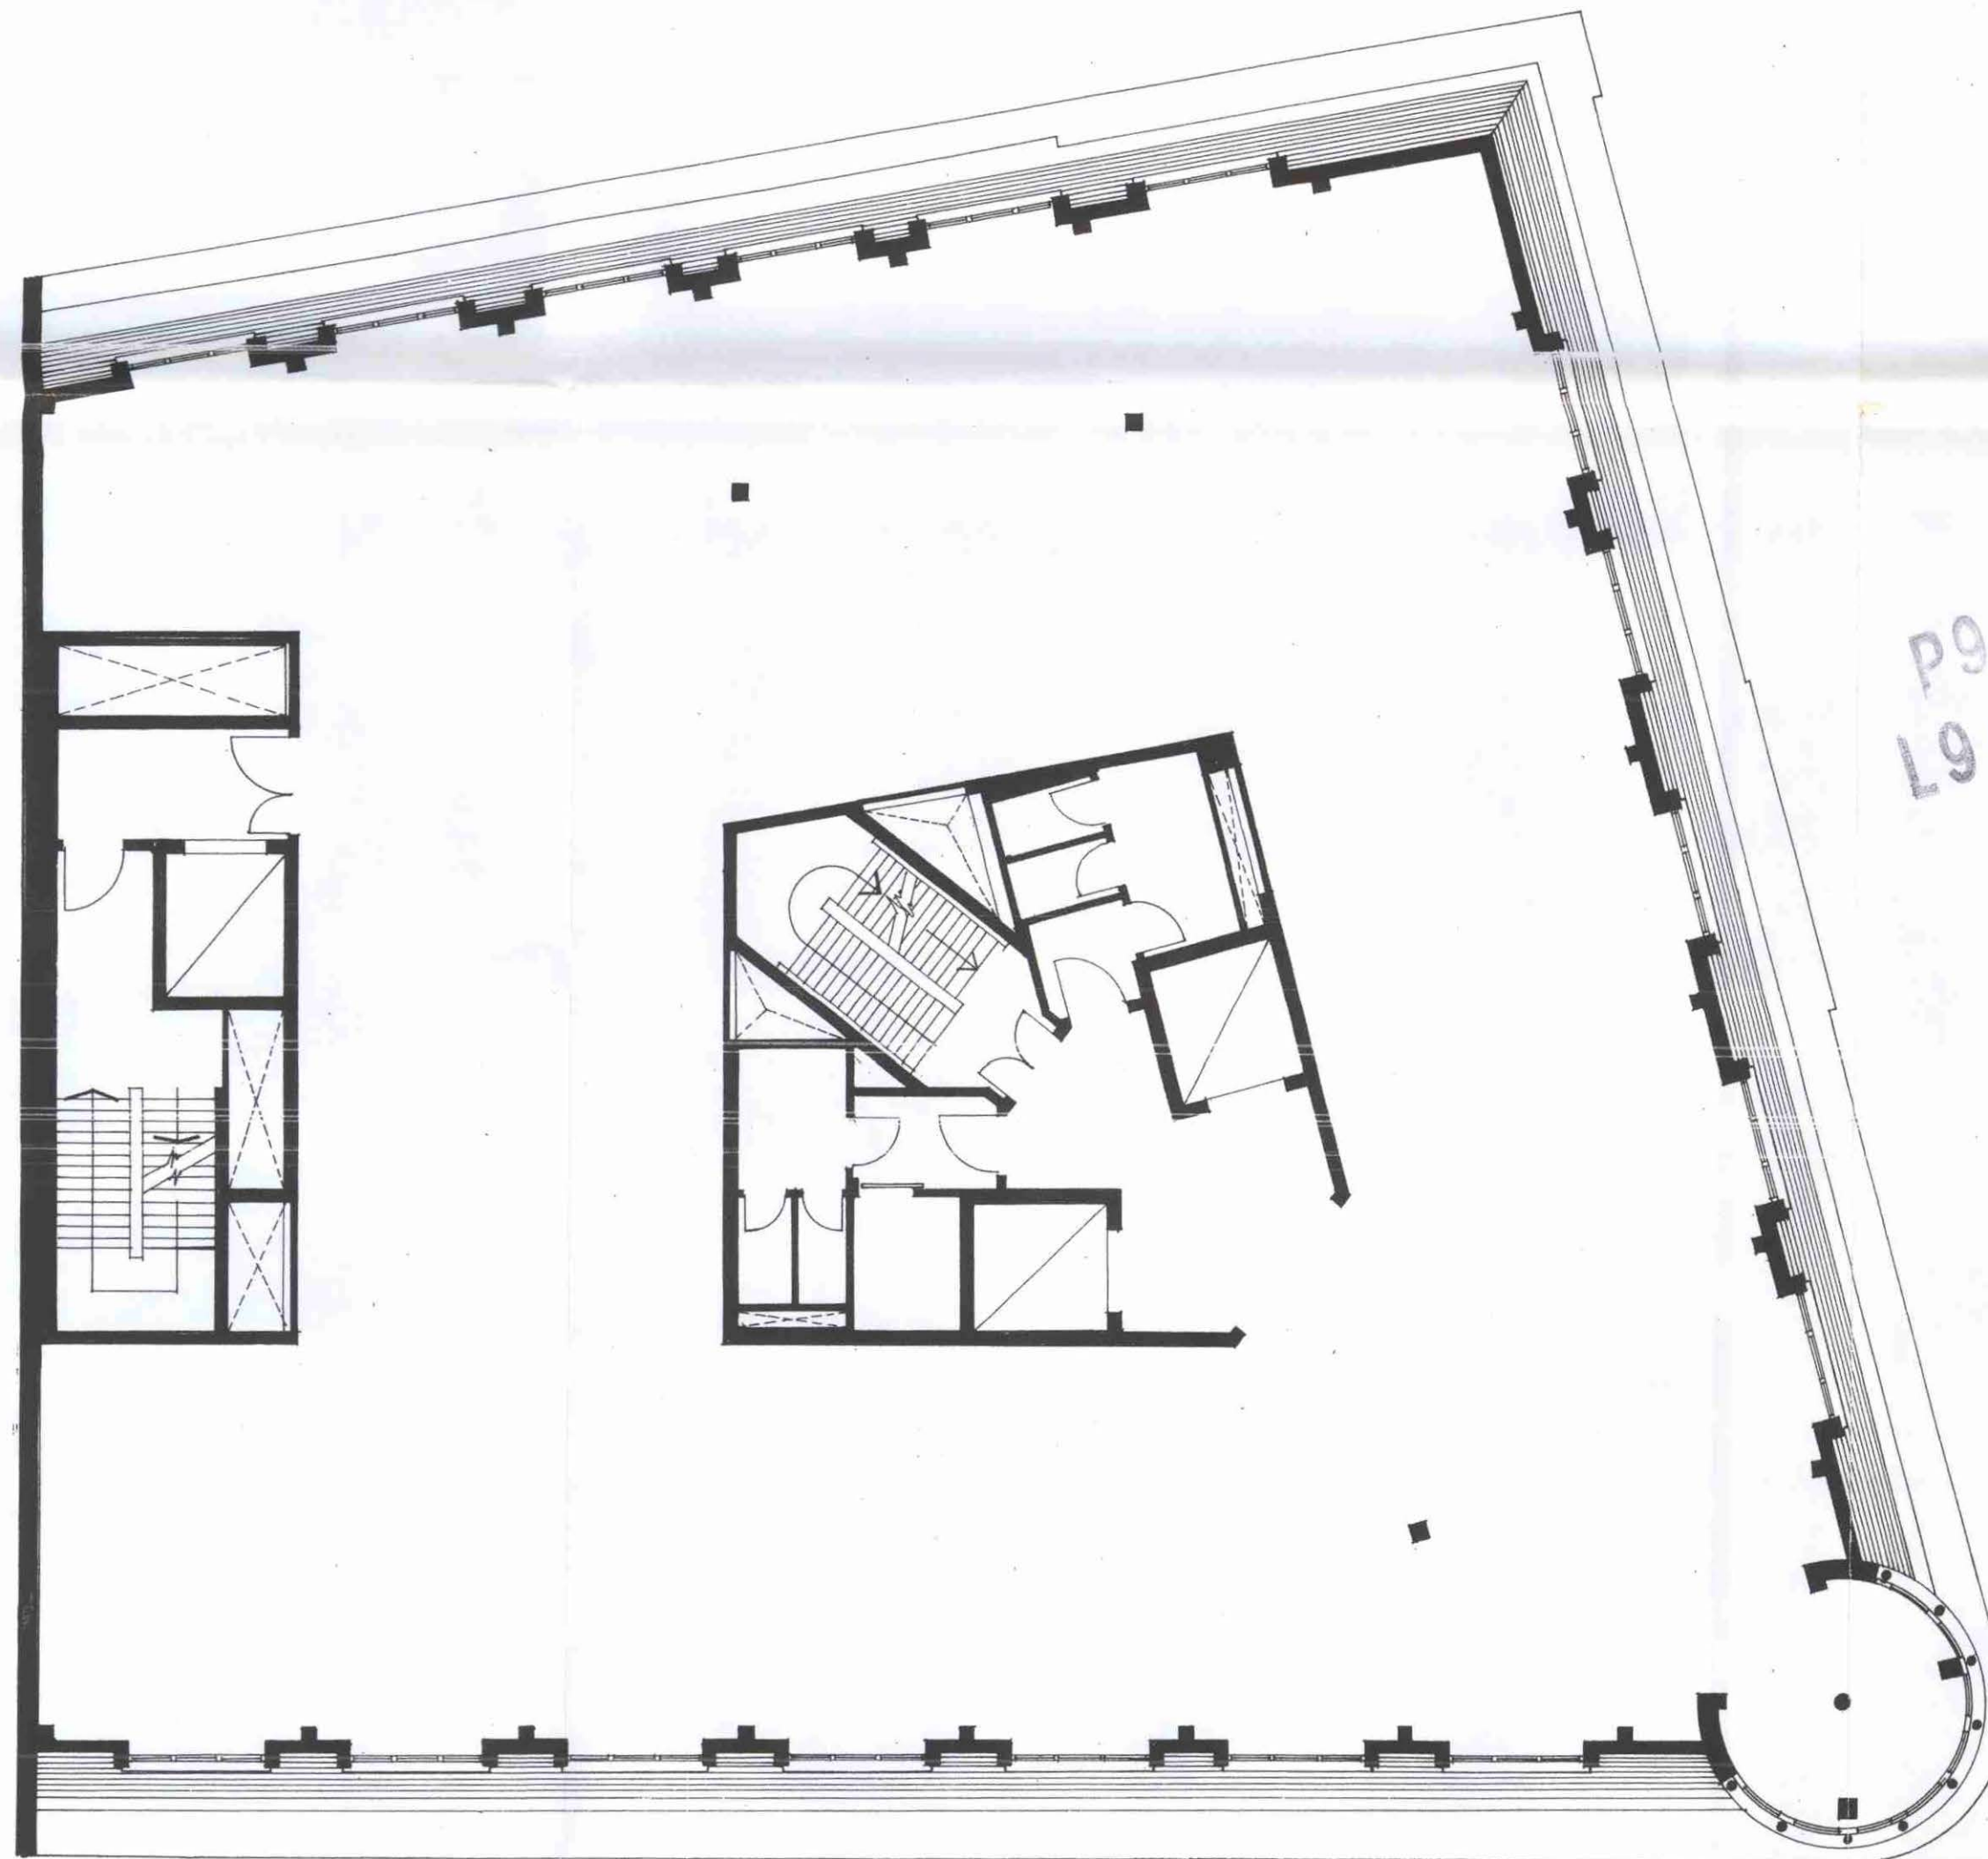

P9604285
L9604284
L9604286
P9604283

LONDON BOROUGH OF CAMDEN
TOWN AND COUNTRY PLANNING ACTS
05 JUN 1997
PLANS APPROVED
ON BEHALF OF THE COUNCIL

Rev	Date	Description
» Chartered Architects & Planners	92 St John Street London EC1M 4EH England	
	Telephone 0171 490 4299 Facsimile 0171 490 4084	

gml architects^{ltd} *

Project	25-27 FARRINGDON ROAD LONDON EC1
Title	SIXTH FLOOR PLAN -EXISTING-
Client	BERKELEY HOMES (NORTH LONDON)
Date	28 11 96 Scale 1:100
Drawn	Checked
Drawing No.	1201/04

Always check dimensions on site
Do not scale E&OE © Copyright - Do not copy