


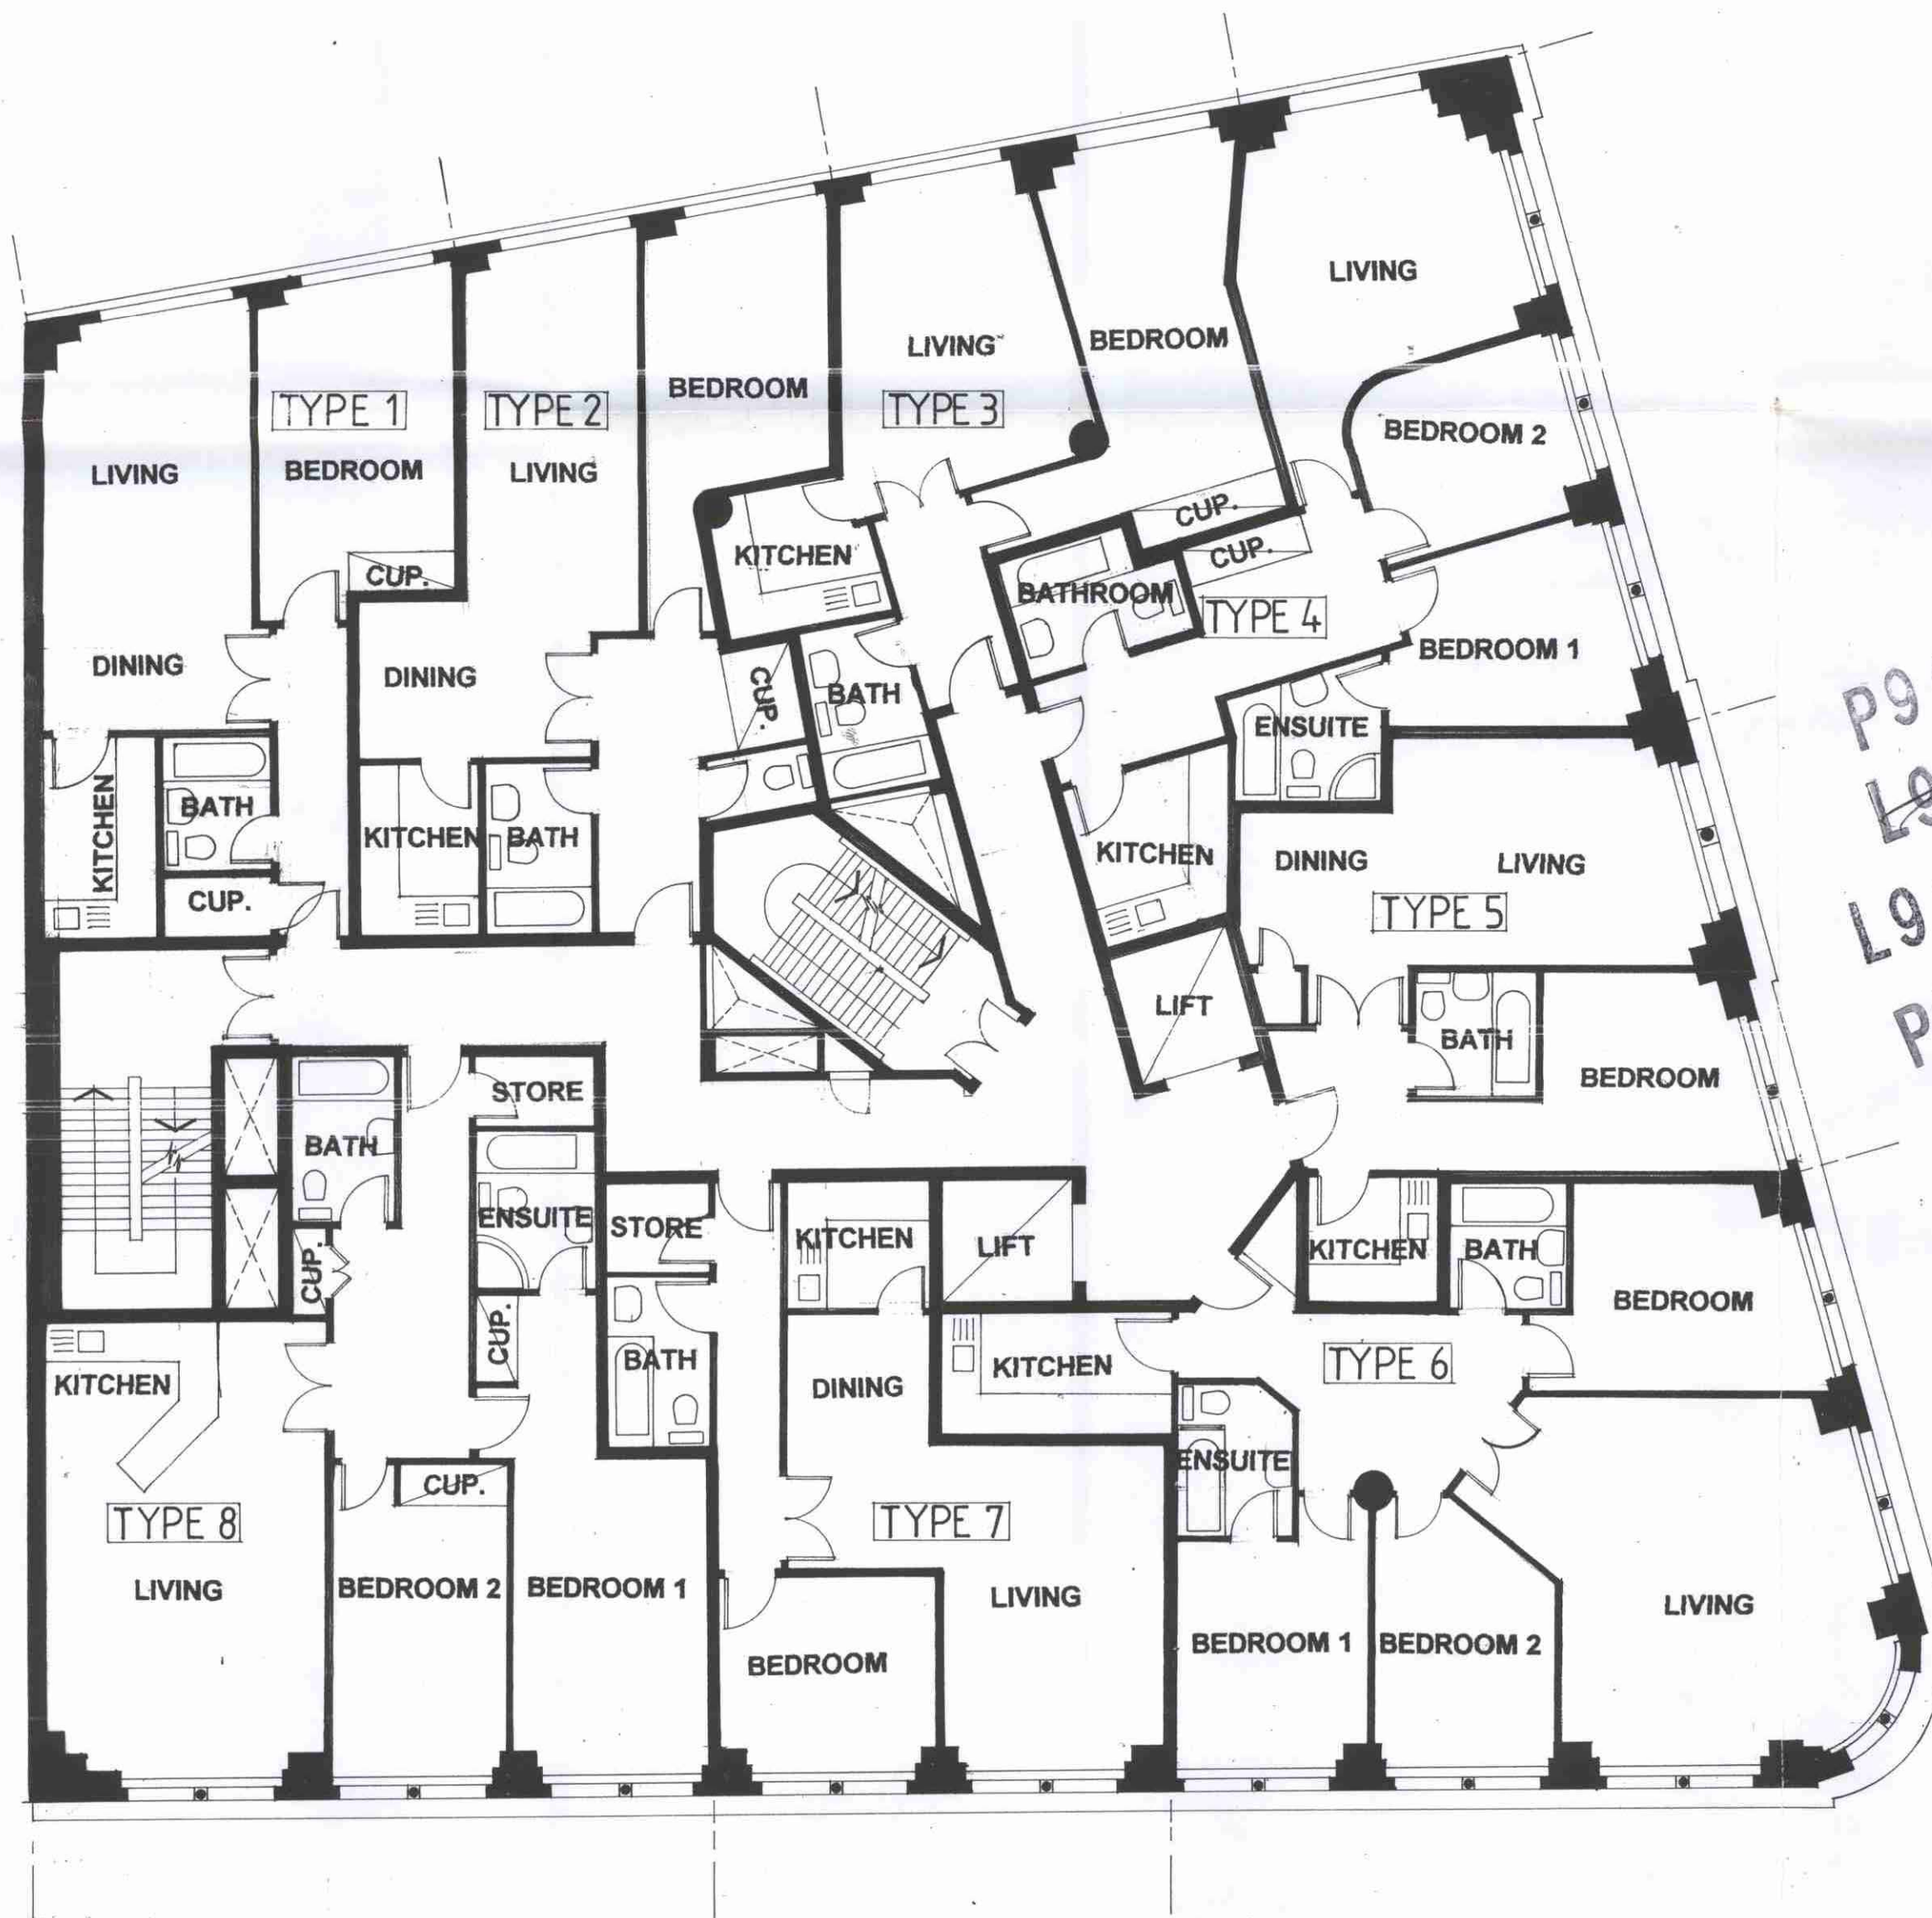

P9604285
~~L9604284~~
 L9604286
~~P9604283~~

LONDON BOROUGH OF CAMDEN
 TOWN AND COUNTRY PLANNING ACTS
 05 JUN 1997
 PLANS APPROVED
 ON BEHALF OF THE COUNCIL

Rev	Date	Description
		*Chartered Architects & Planners
		92 St John Street London EC1M 4EH England
		Telephone 0171 490 4299 Facsimile 0171 490 4084
gml architects*		
Project	25-27 FARRINGTON ROAD LONDON EC1	
Title	TYPICAL FLOOR PLAN PROPOSED	
Client	BERKELEY HOMES (NORTH LONDON)	
Date	28 11 96	Scale 1:100
Drawn	Checked	
Drawing No.	1201/10	
Always check dimensions on site		
Do not scale E&OE © Copyright - Do not copy		