


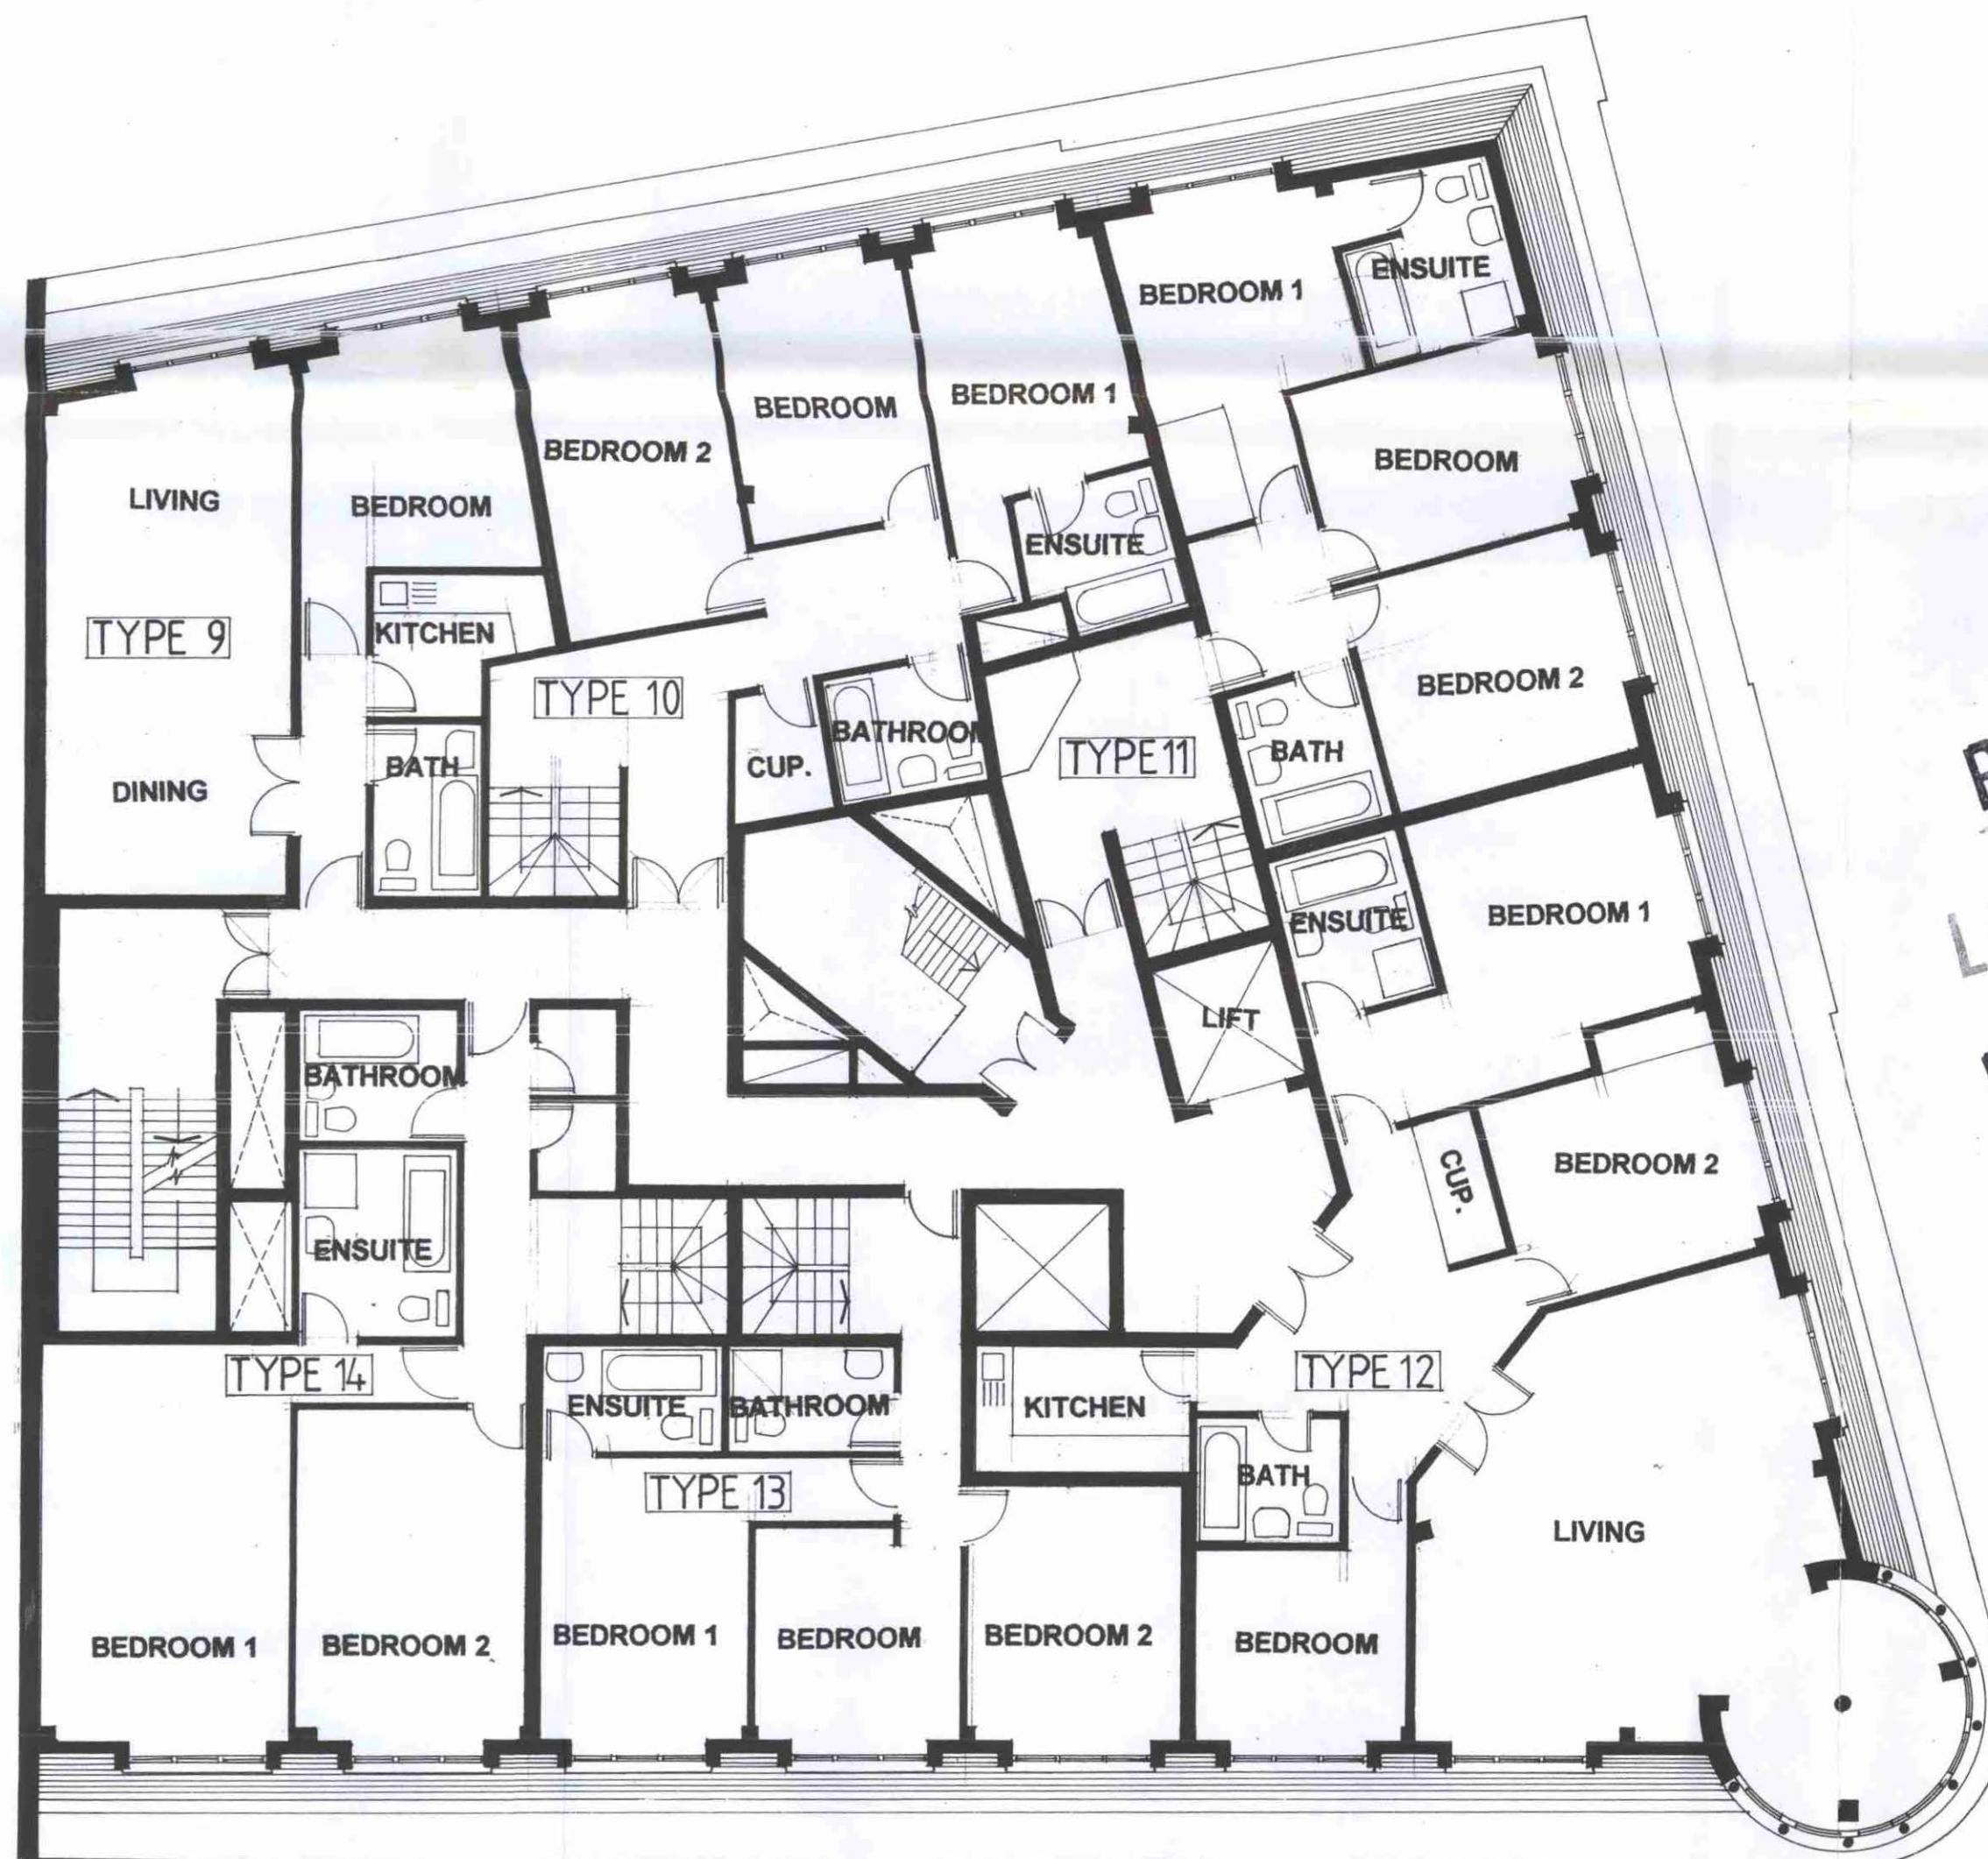

P9604285
 L9604284
 L9604286
 P9604283

LONDON BOROUGH OF CAMDEN
 TOWN AND COUNTRY PLANNING ACTS
 05 JUN 1997
 PLANS APPROVED
 ON BEHALF OF THE COUNCIL

Rev	Date	Description
*Chartered Architects & Planners		92 St John Street London EC1M 4EH England
		Telephone 0171 490 4299 Facsimile 0171 490 4084
gml architects ^{LTD} *		
Project	25-27 FARRINGTON ROAD LONDON EC1	
Title	SIXTH FLOOR PLAN -PROPOSED-	
Client	BERKELEY HOMES (NORTH LONDON)	
Date	28 11 96	Scale 1 : 100
Drawn	Checked	
Drawing No.	1201/11	
Always check dimensions on site		
Do not scale E&OE		
© Copyright - Do not copy		