


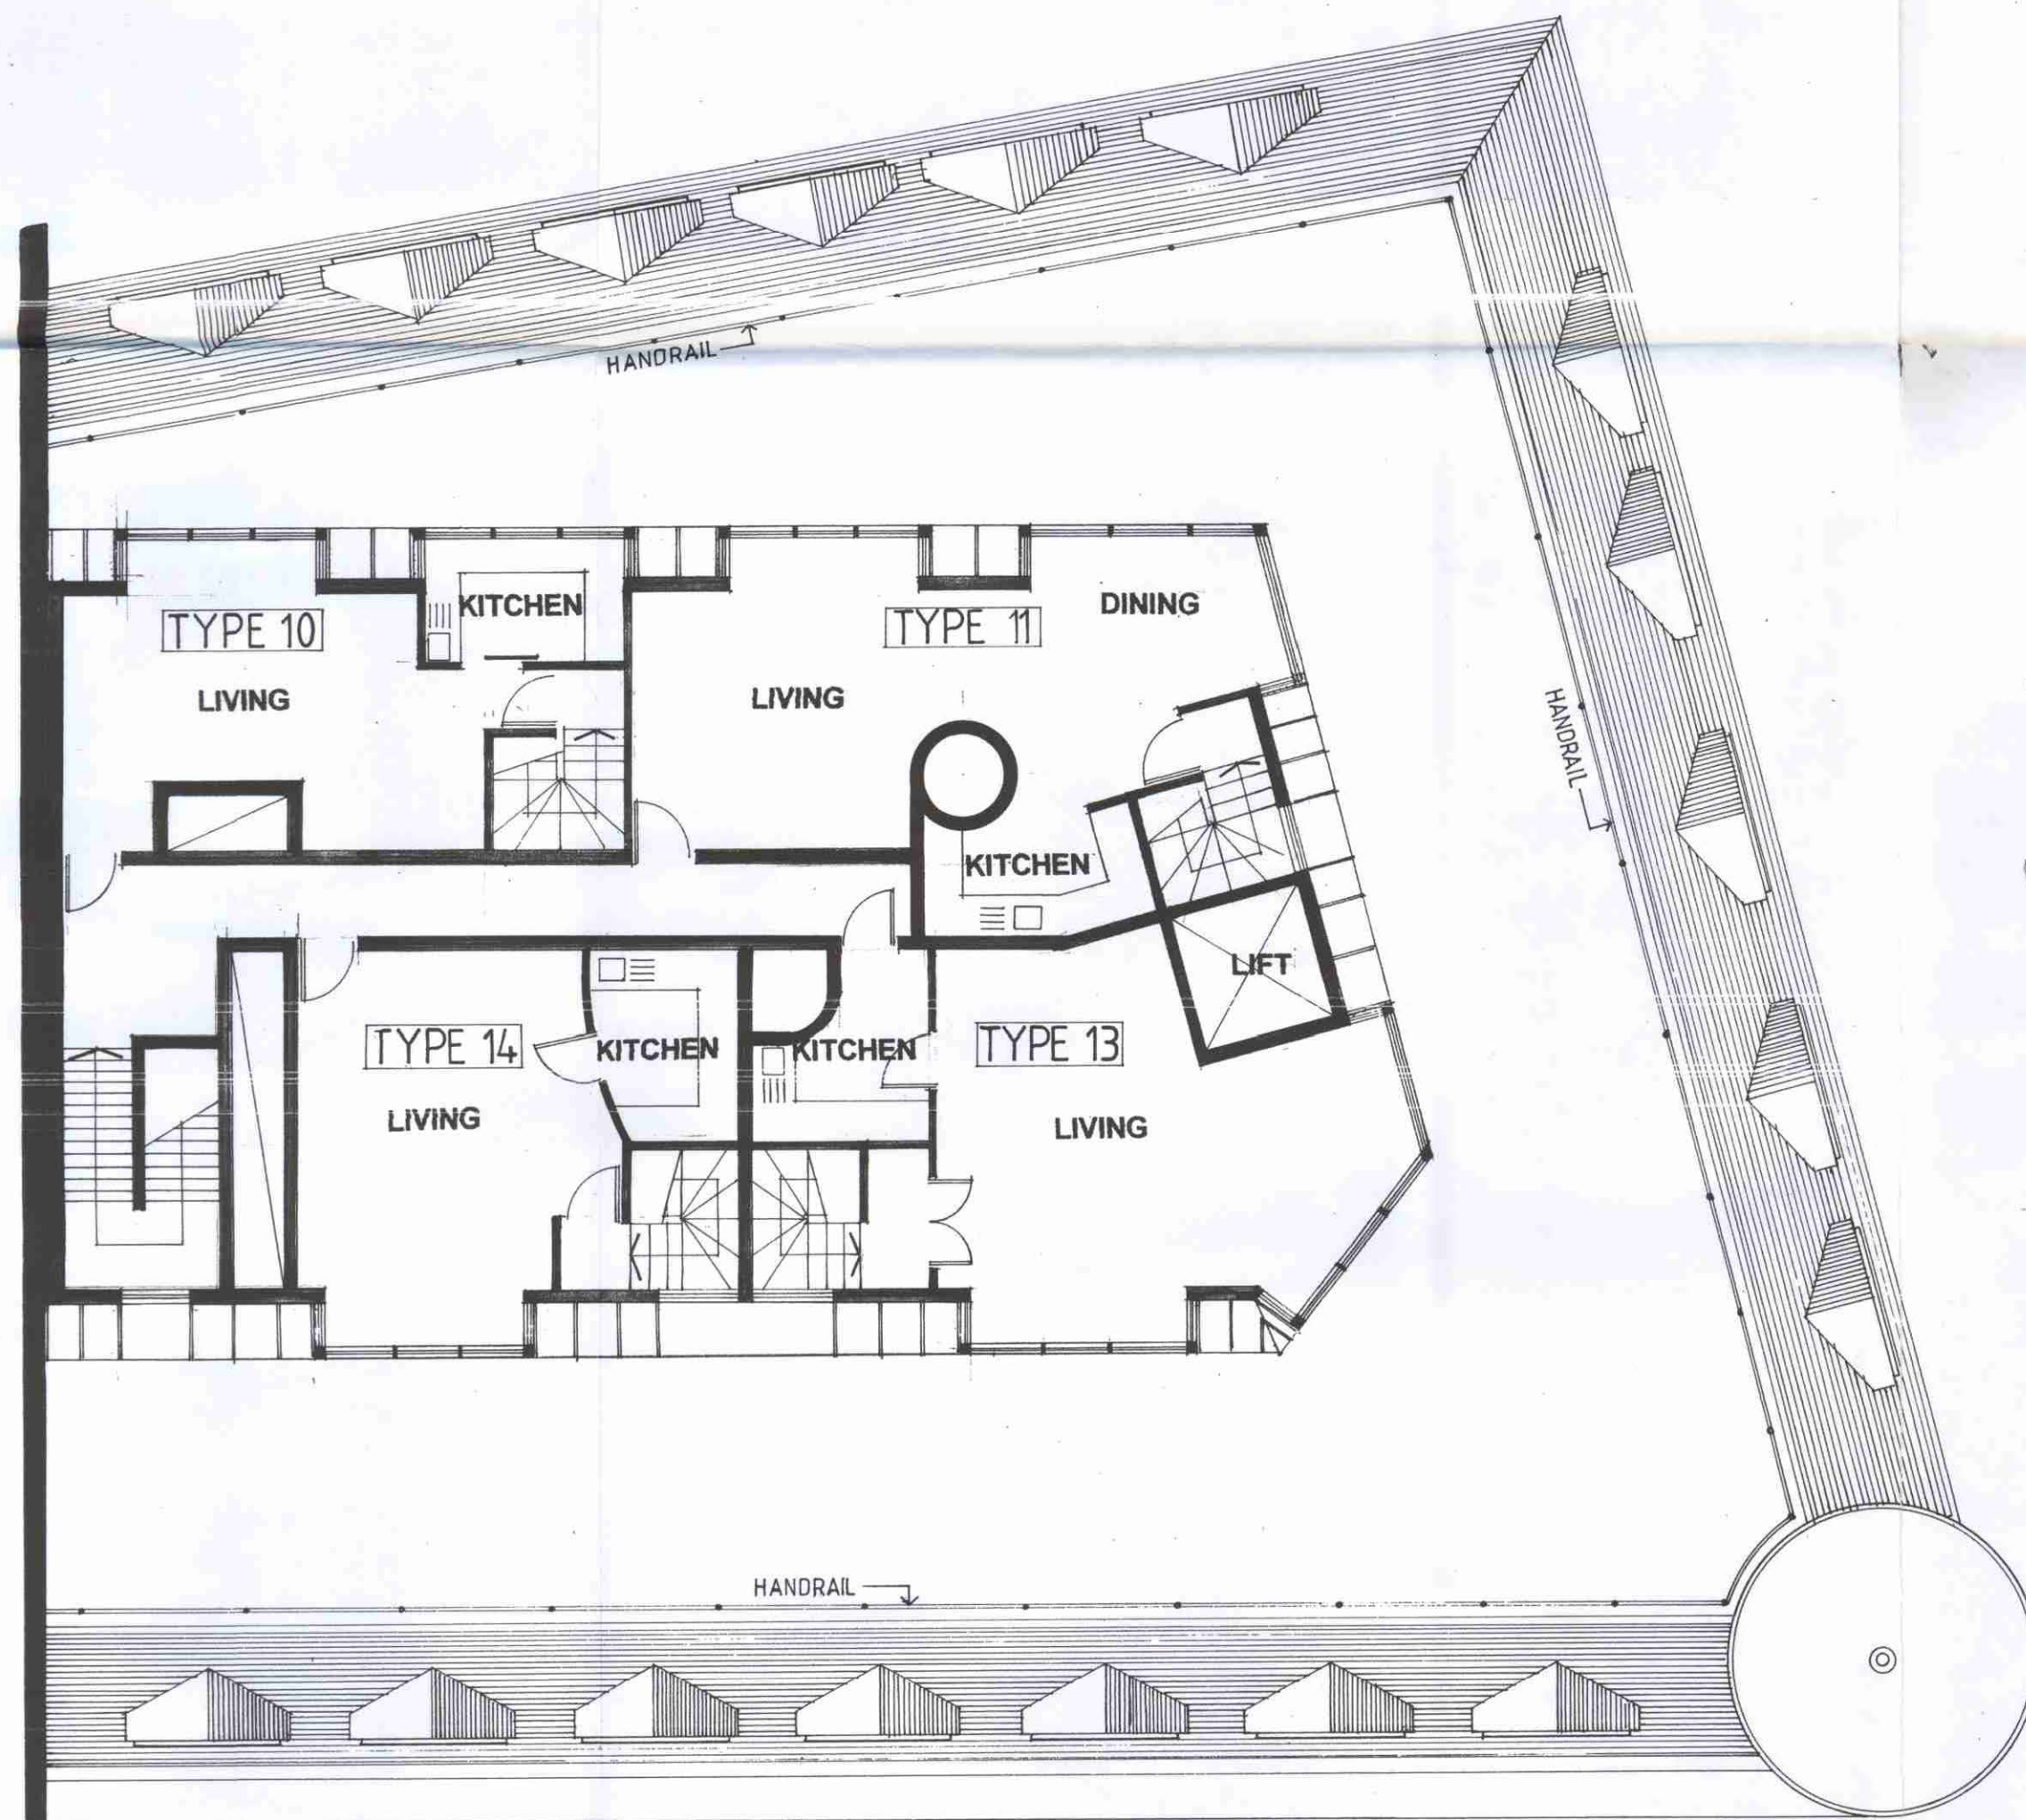

P9604285
~~L9604284~~
~~L9604286~~
~~P9604283~~

LONDON BOROUGH OF CAMDEN
 TOWN AND COUNTRY PLANNING ACTS
 05 JUN 1997
 PLANS APPROVED
 ON BEHALF OF THE COUNCIL

Rev	Date	Description
*Chartered Architects & Planners		92 St John Street London EC1M 4EH England Telephone 0171 490 4299 Facsimile 0171 490 4084

gml architects*

Project	25-27 FARRINGTON ROAD LONDON EC1
Title	SEVENTH FLOOR PLAN - PROPOSED -
Client	BERKELEY HOMES (NORTH LONDON)
Date	28 11 96 scale 1:100
Drawn	Checked
Drawing No.	1201/12
Always check dimensions on site	
Do not scale E&OE © Copyright - Do not copy	