



DO NOT SCALE.
ALL DIMENSIONS TO BE CHECKED
ON SITE.
© COPYRIGHT.



LOCATION PLAN
SCALE 1:1250

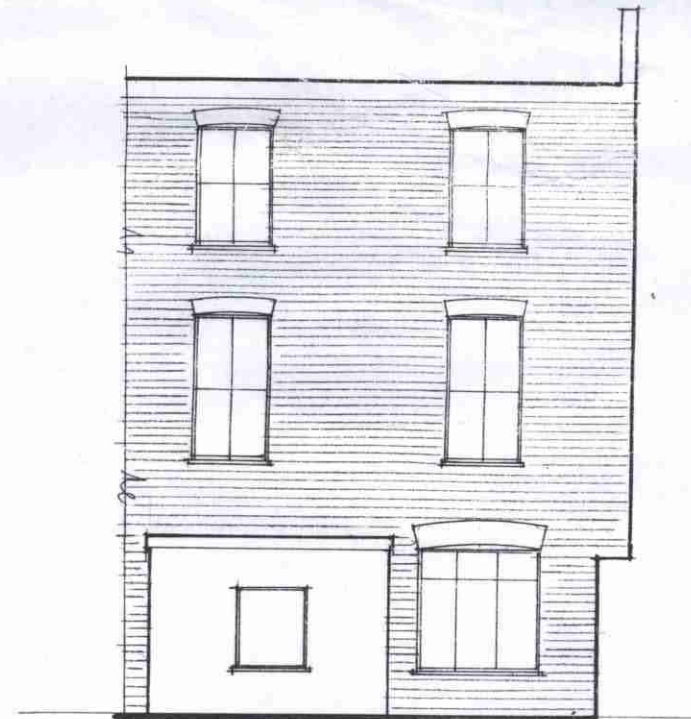


EXISTING REAR ELEVATION

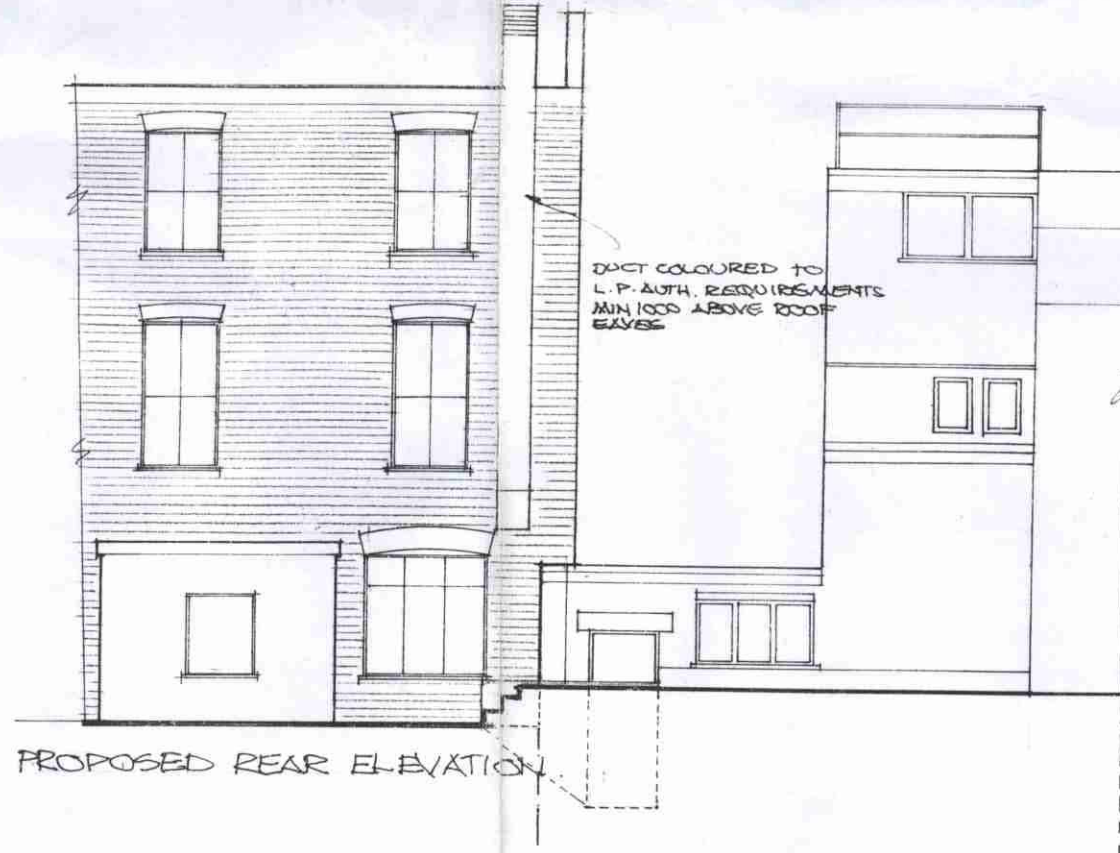


PROPOSED REAR ELEVATION

NEIGHBOURING PROPERTIES AS EXISTING

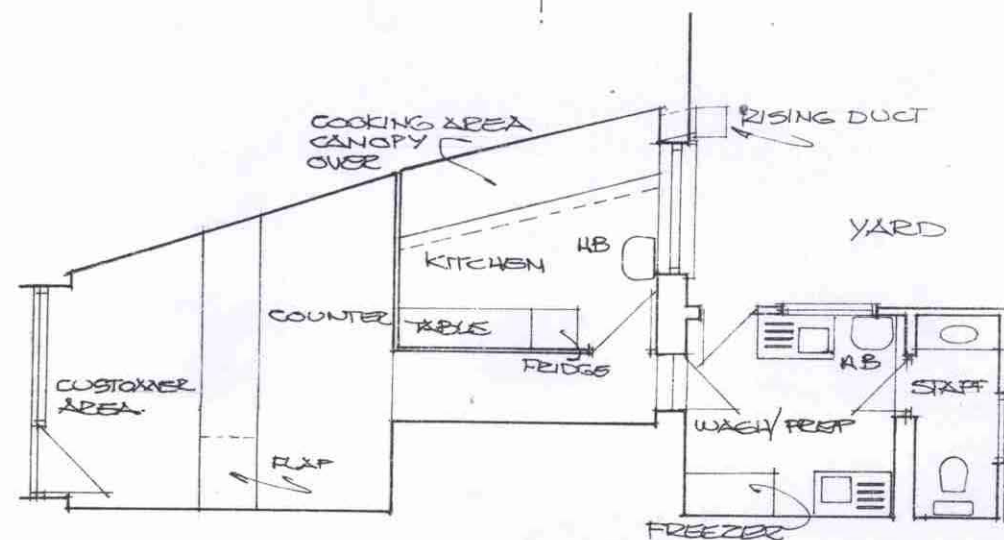

PROPOSED PLAN

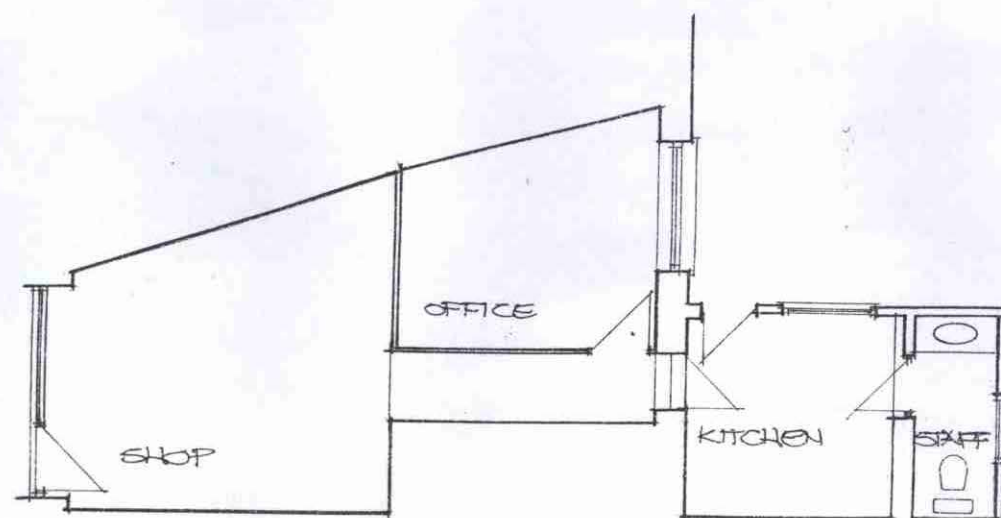

EXISTING PLAN.



A: ADDED NEIGHBOURING PROPERTY 2-7-97

CLIENT:
MR. K. HUSSAIN.

PROJECT:
41, MILL LANE WEST HAMPSTEAD
LONDON NW6
PROPOSED CHANGE OF USE FROM
CLASS A1 TO CLASS A3 HOT FOOD TAKEAWAY
WITH REAR DUCT.

DRAWING TITLE:
EXISTING & PROPOSED PLANS AND
ELEVATIONS.

**NATIONWIDE PLANNING
LIMITED**
Coldart Centre
King Edward Avenue
Dartford DA1 2HZ
Tel: 01322 280001 Fax: 01322 280002

DRAWN BY:

SCALE:
1:100

DATE:
July 1997

DRAWING NO.

97NP269PP-01. A