


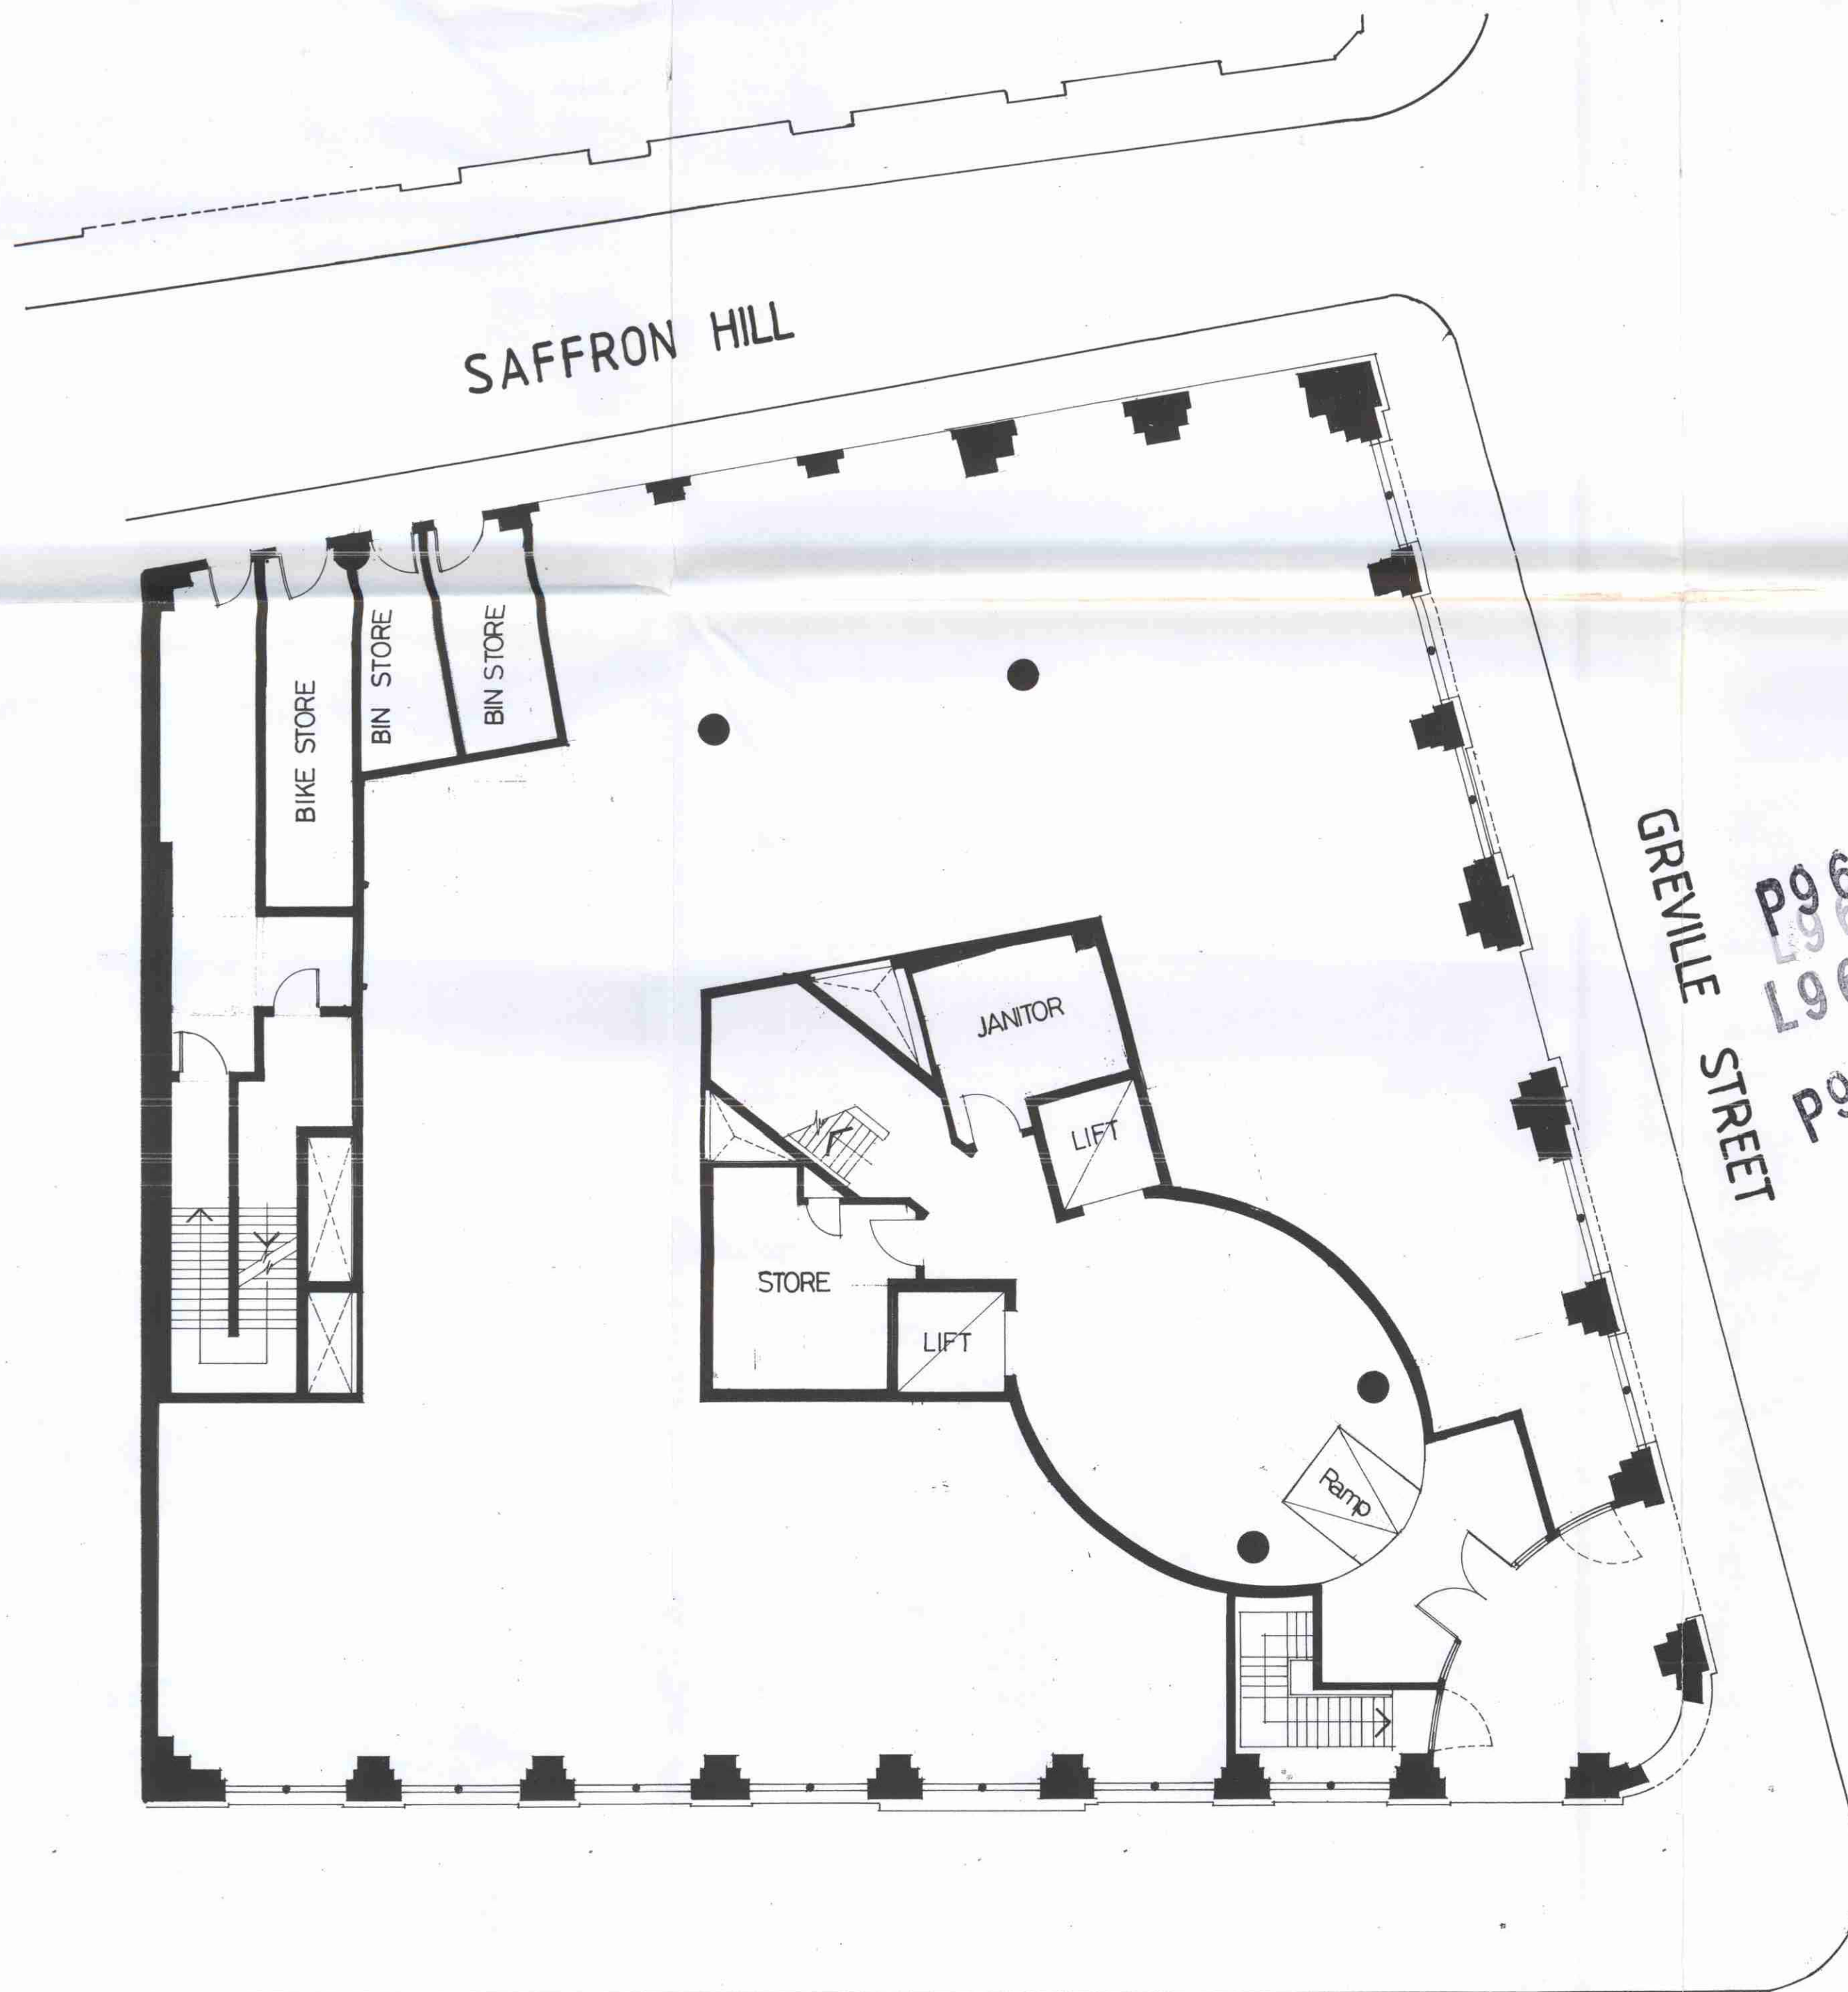

SAFFRON HILL

GREVILLE STREET

FARRINGDON ROAD

P9604285
L9604284
L9604286
P9604283

LONDON BOROUGH OF CAMDEN
TOWN AND COUNTRY PLANNING ACTS
05 JUN 1997
PLANS APPROVED
ON BEHALF OF THE COUNCIL

Rev	Date	Description
*Chartered Architects & Planners		92 St John Street London EC1M 4EH England Telephone 0171 490 4299 Facsimile 0171 490 4084

gml architects*

Project	25-27 FARRINGDON ROAD LONDON EC1
Title	GROUND FLOOR PLAN - PROPOSED -
Client	BERKELEY HOMES (NORTH LONDON)
Date	28 11 96 scale 1 : 100
Drawn	Checked
Drawing No.	1201 / 09

Always check dimensions on site

Do not scale E&OE © Copyright - Do not copy