


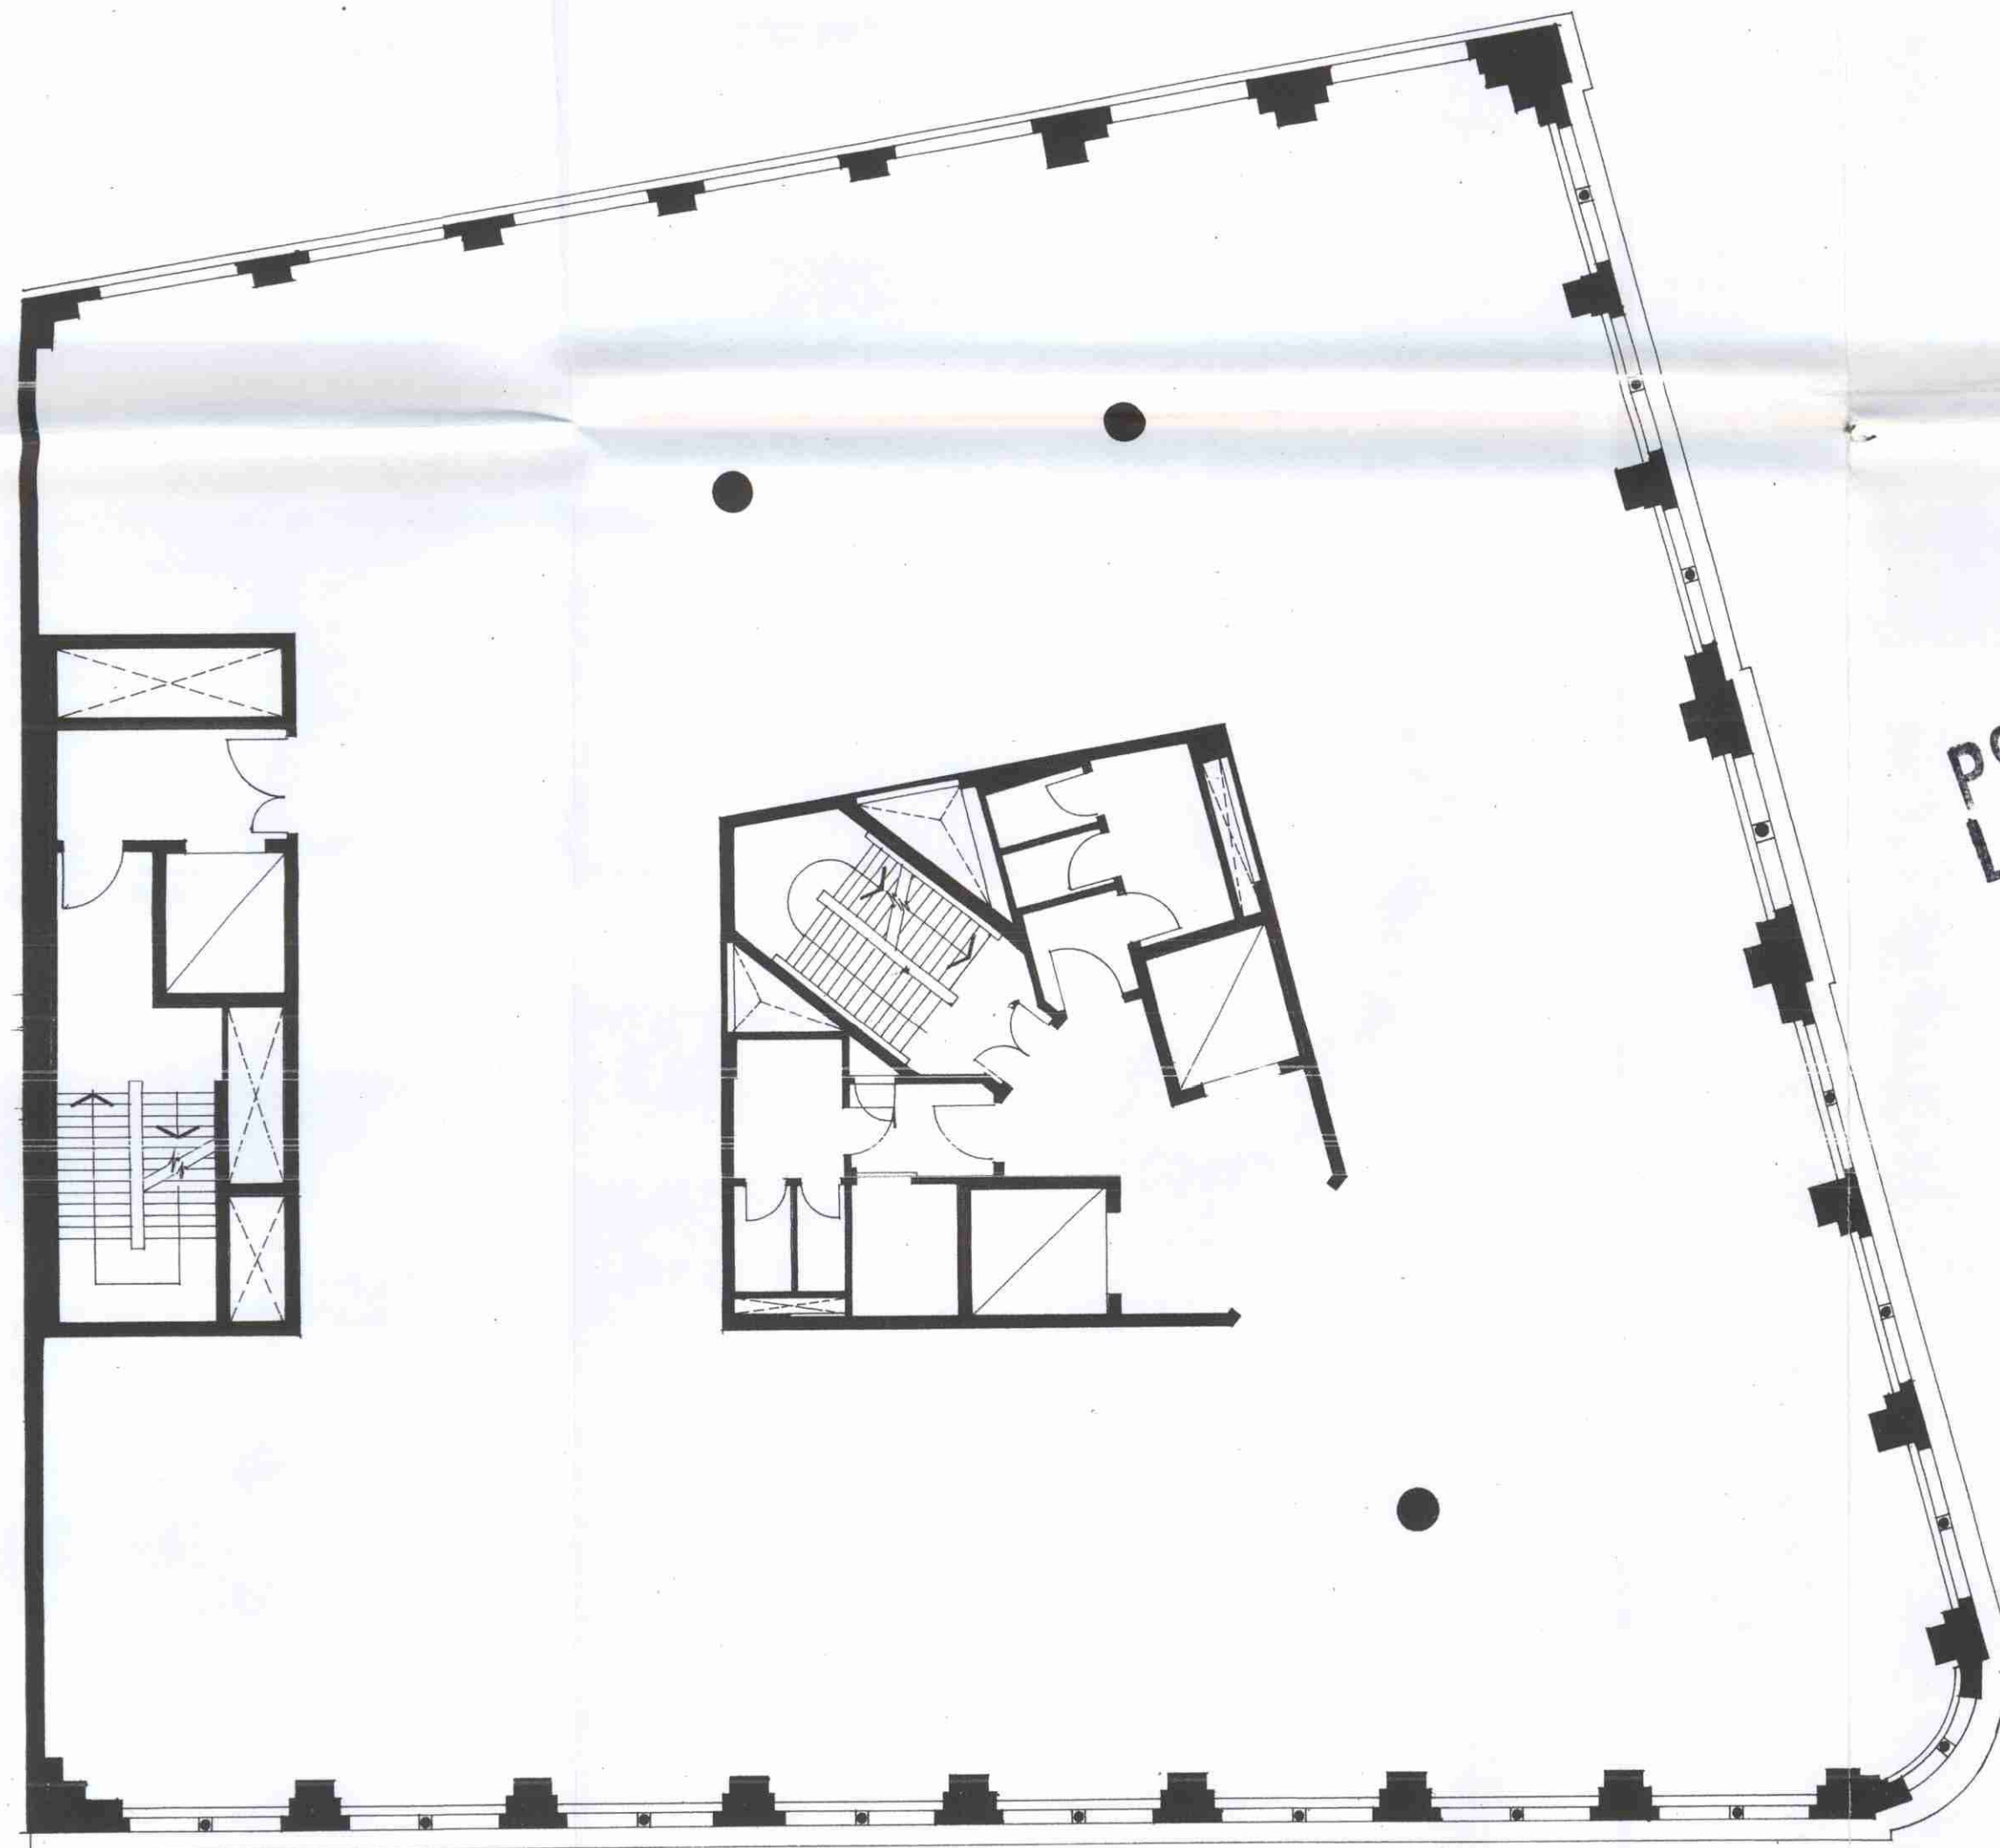

P9604285
L9604284
L9604286
P9604283

LONDON BOROUGH OF CAMDEN
TOWN AND COUNTRY PLANNING ACTS
05 JUN 1997
PLANS APPROVED
ON BEHALF OF THE COUNCIL

Rev	Date	Description
*Chartered Architects & Planners		92 St John Street London EC1M 4EH England Telephone 0171 490 4299 Facsimile 0171 490 4084

gml architects*

Project	25-27 FARRINGTON ROAD LONDON EC1
Title	TYPICAL FLOOR PLAN - EXISTING -
Client	BERKELEY HOMES (NORTH LONDON)
Date	28 11 96Scale 1 : 100
Drawn	Checked
Drawing No.	1201 / 03

Always check dimensions on site

Do not scale E&OE © Copyright - Do not copy