


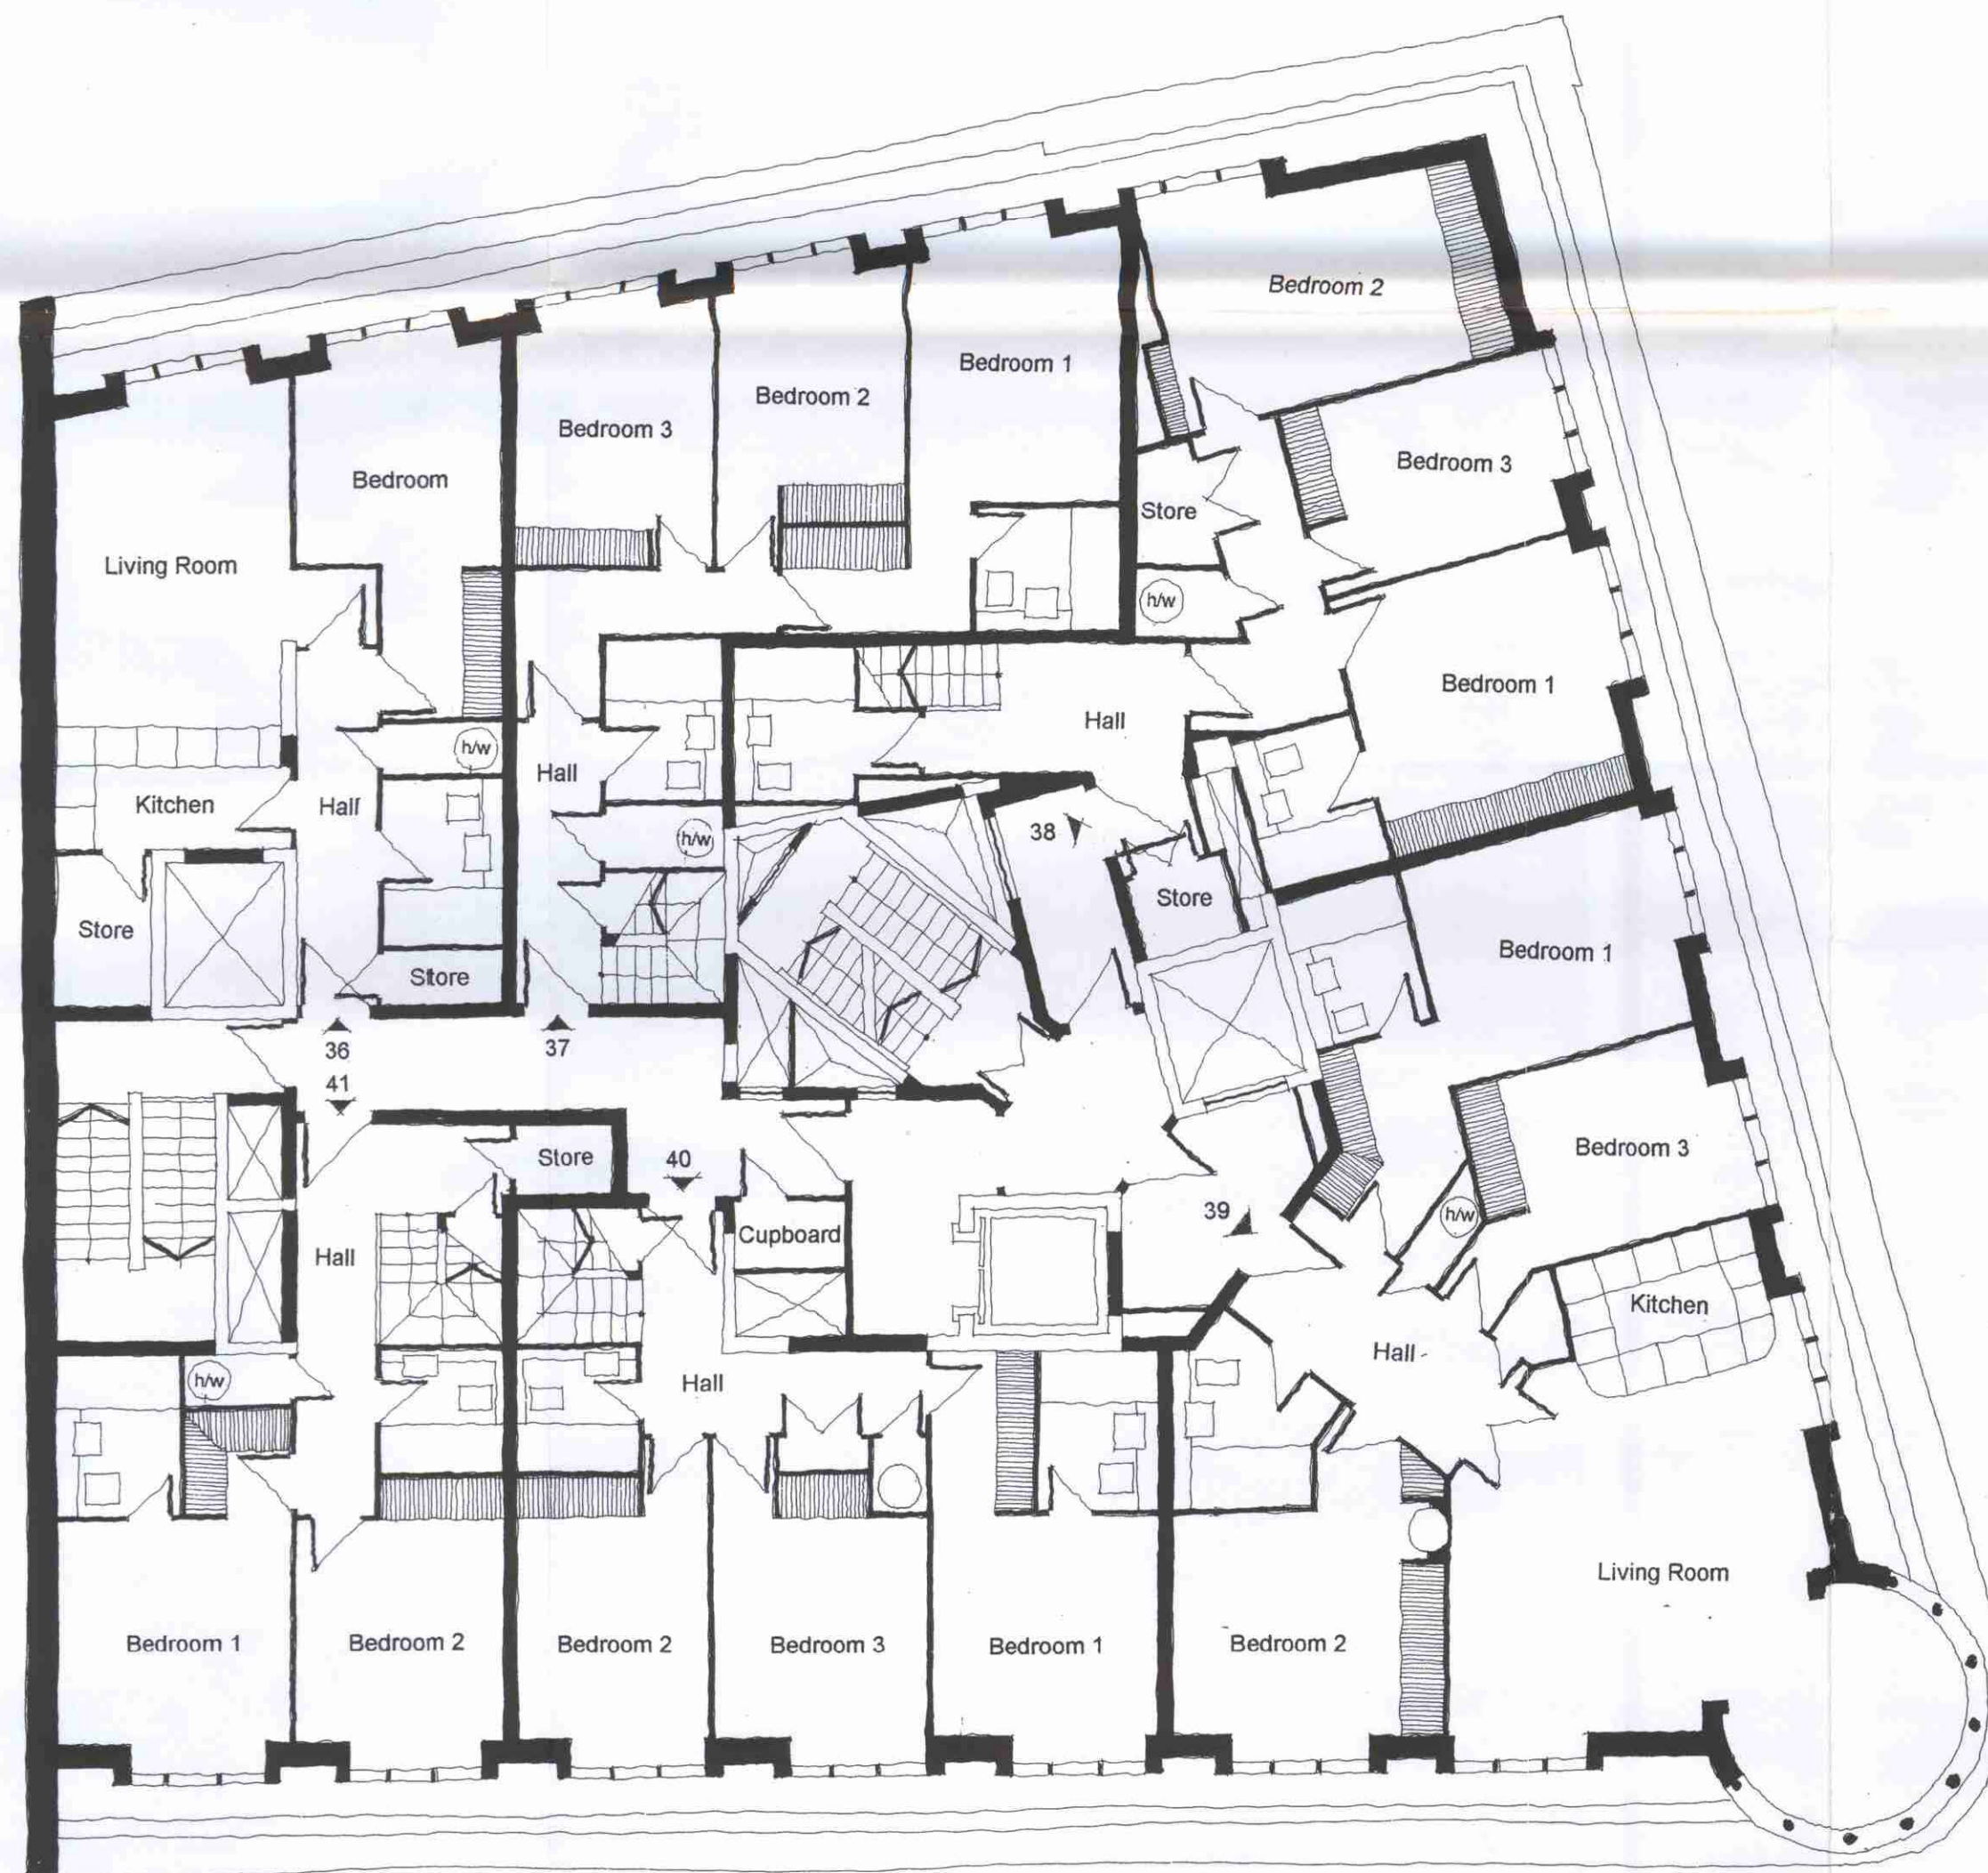

L9604284R2
P9604283R2

LONDON BOROUGH OF CAMDEN
TOWN AND COUNTRY PLANNING ACTS
05 JUN 1997
PLANS APPROVED
ON BEHALF OF THE COUNCIL

Rev	Date	Description
* Chartered Architects & Planners	92 St John Street London EC1M 4EH England	
	Telephone 0171 490 4299 Facsimile 0171 490 4084	

gml architects*

Project	25-27 FARRINGTON ROAD LONDON EC1	
Title	6th FLOOR PLAN AS PROPOSED	
Client	BERKELEY HOMES (NORTH LONDON)	
Date	4.97	Scale 1:100
Drawn	C.D.P	Checked
Drawing No.	1201/23 Rev 'B'	

Always check dimensions on site
Do not scale E&OE © Copyright - Do not copy