


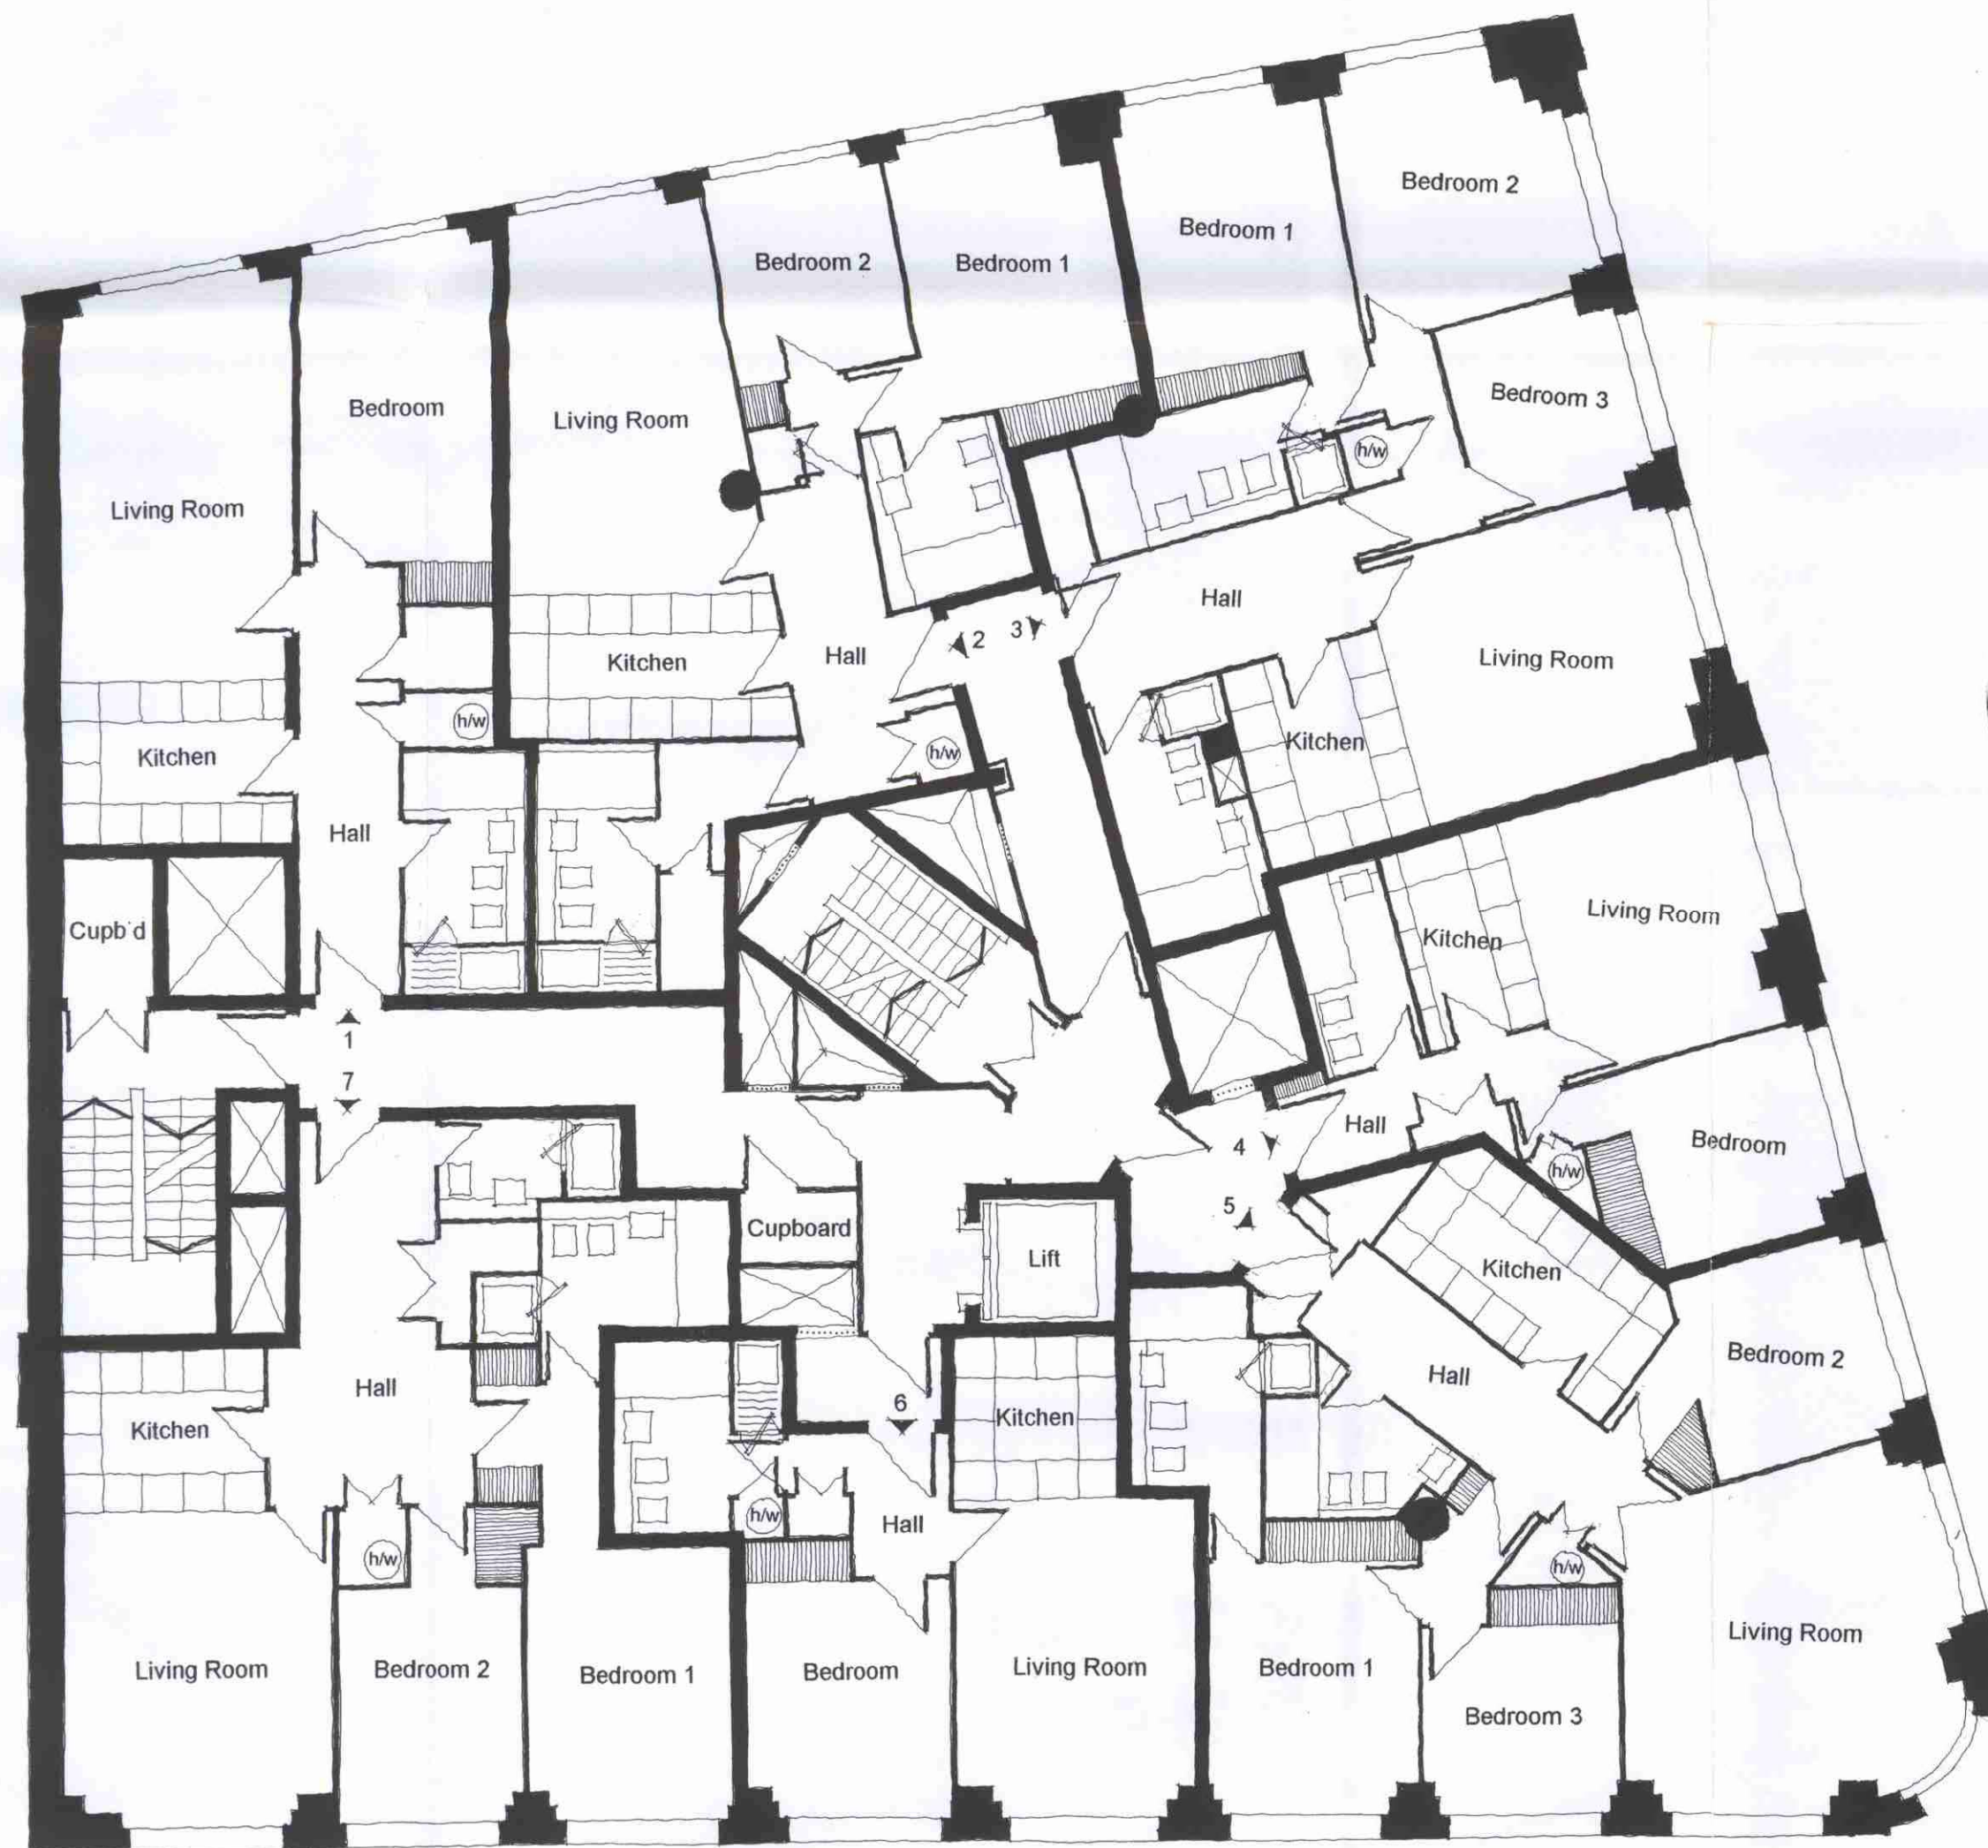

L9604284R2  
P9604283R2

LONDON BOROUGH OF CAMDEN  
TOWN AND COUNTRY PLANNING ACTS  
05 JUN 1997  
PLANS APPROVED  
ON BEHALF OF THE COUNCIL

| Rev                                     | Date | Description                                                                                                  |
|-----------------------------------------|------|---|
| * Chartered<br>Architects &<br>Planners |      | 92 St John Street<br>London<br>EC1M 4EH<br>England<br><br>Telephone 0171 490 4299<br>Facsimile 0171 490 4084 |

gml architects\*

|             |                                                                 |             |
|-------------|-----------------------------------------------------------------|-------------|
| Project     | 25-27 FARRINGTON ROAD<br>LONDON EC1                             |             |
| Title       | TYPICAL FLOOR PLAN (1st to 5th floors inclusive)<br>AS PROPOSED |             |
| Client      | BERKELEY HOMES<br>(NORTH LONDON)                                |             |
| Date        | 4.97                                                            | Scale 1:100 |
| Drawn       | C.D.P                                                           | Checked     |
| Drawing No. | 1201/26                                                         |             |

Always check dimensions on site

Do not scale E&OE © Copyright - Do not copy