


Ground Floor Plan

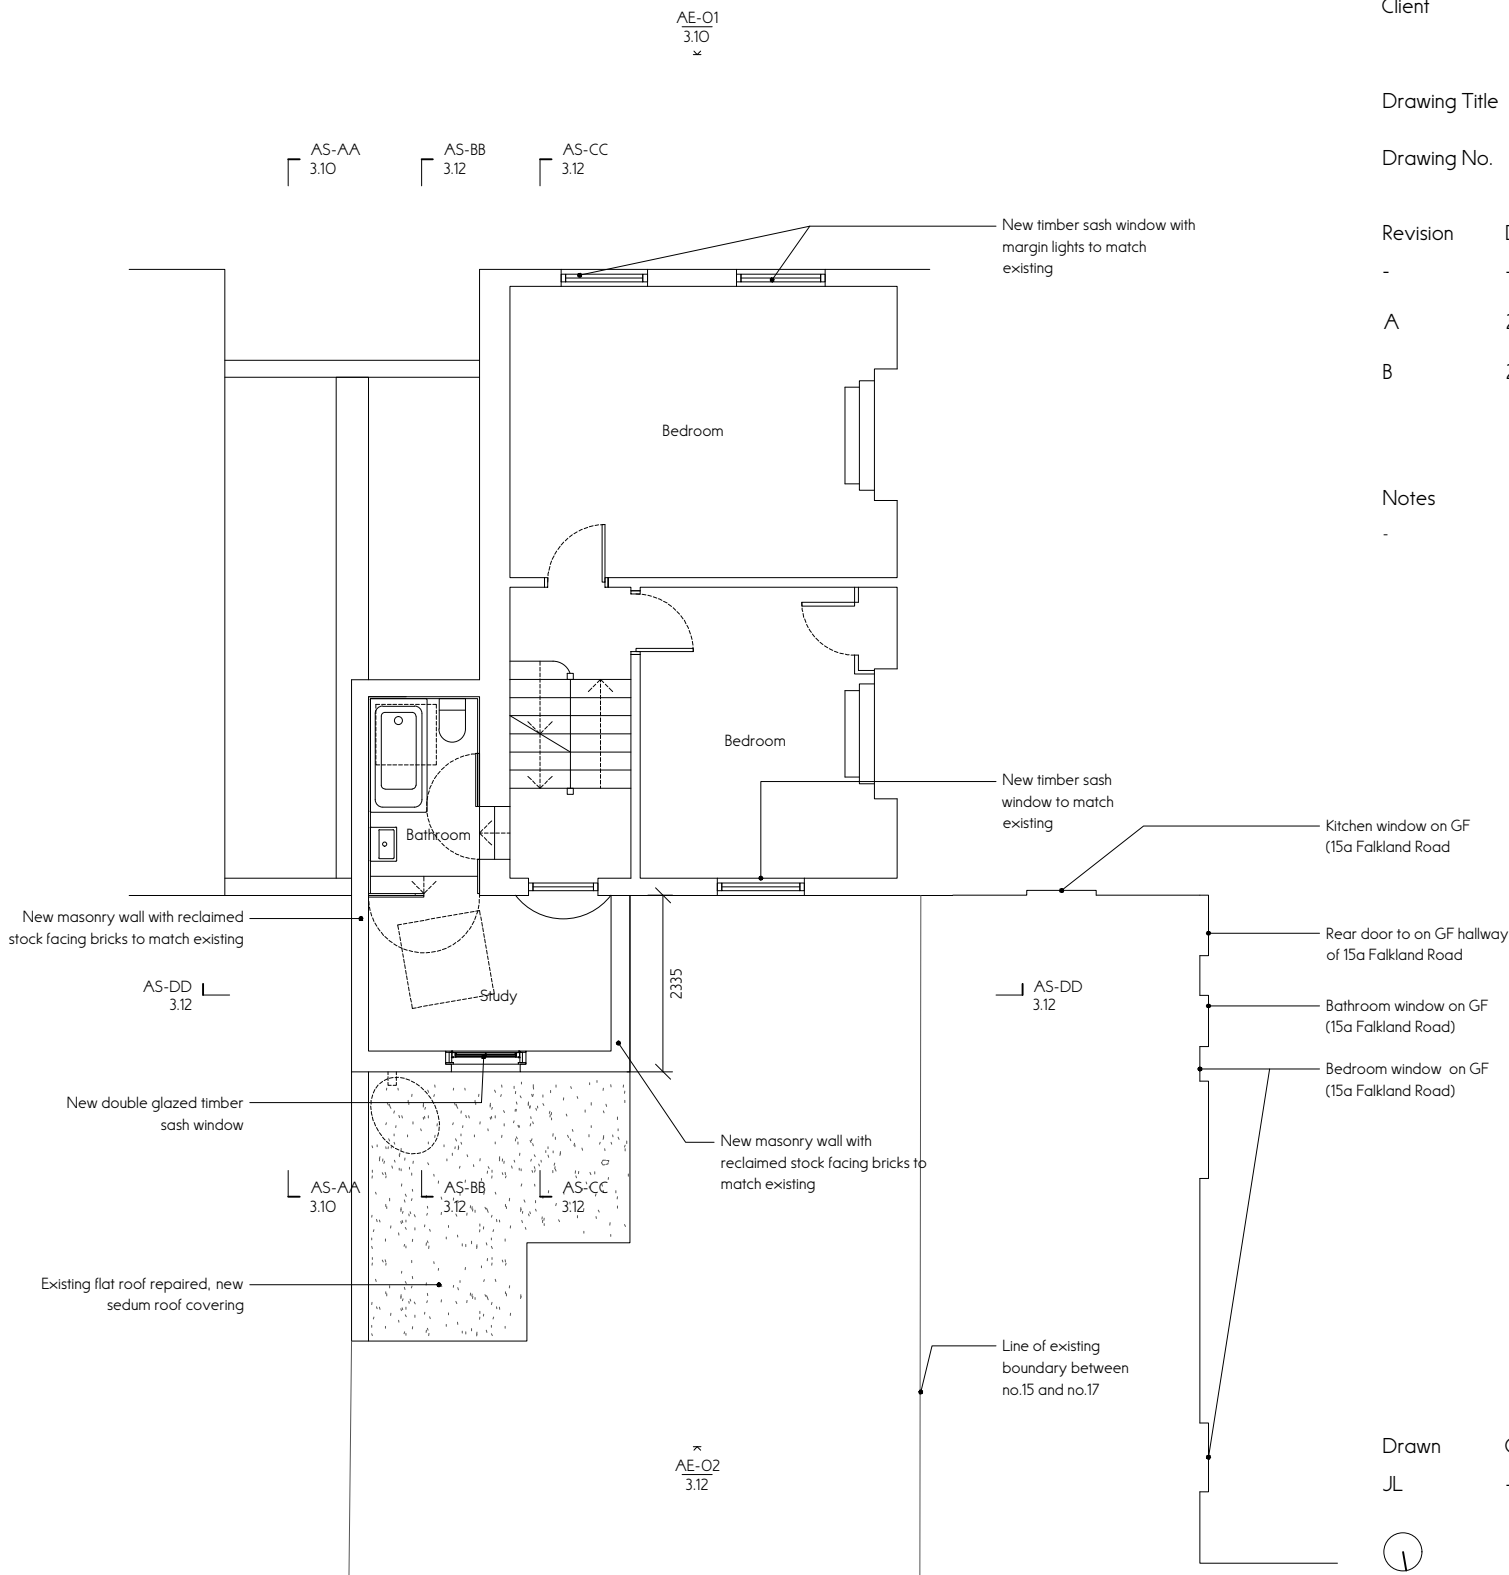

First Floor Plan

OMMX
E2S, Cockpit Arts
Northington Street
London WC1N 2NP

+44 (0)20 7405 5484
www.officemmx.com

Project No. 17 Falkland Road
0110

Client Charles Emmerson

Drawing Title Proposed Ground and 1st Plan

Drawing No. 3.00

| Revision | Date | Description |
|----------|----------|--|
| - | --- | For Planning |
| A | 20.09.20 | Materiality of extension revised, rooflights amended |
| B | 28.10.20 | Proposed sash window and rooflights amended |

Notes
-

Drawn JL
Checked -
Scale 1:100 @ A3



This drawing is to be read in conjunction with all other contract documents and specifications and all other consultants drawings. All levels and dimensions should be checked on site and any discrepancies notified to OMMX prior to proceeding with works. No drawing should be reproduced in any form without prior written permission from OMMX.

OMMX
E25, Cockpit Arts
Northington Street
London WC1N 2NP

+44 (0)20 7405 5484
www.officemmx.com

Project No. 17 Falkland Road
O110


Client Charles Emmerson

Drawing Title Proposed 2nd and Roof Plan


Drawing No. 3.01

| Revision | Date | Description |
|----------|------------|--|
| - | --.--.---- | For Planning |
| A | 20.09.20 | Materiality of extension revised, rooflights amended |
| B | 28.10.20 | Proposed sash window and rooflights amended |

Notes
-

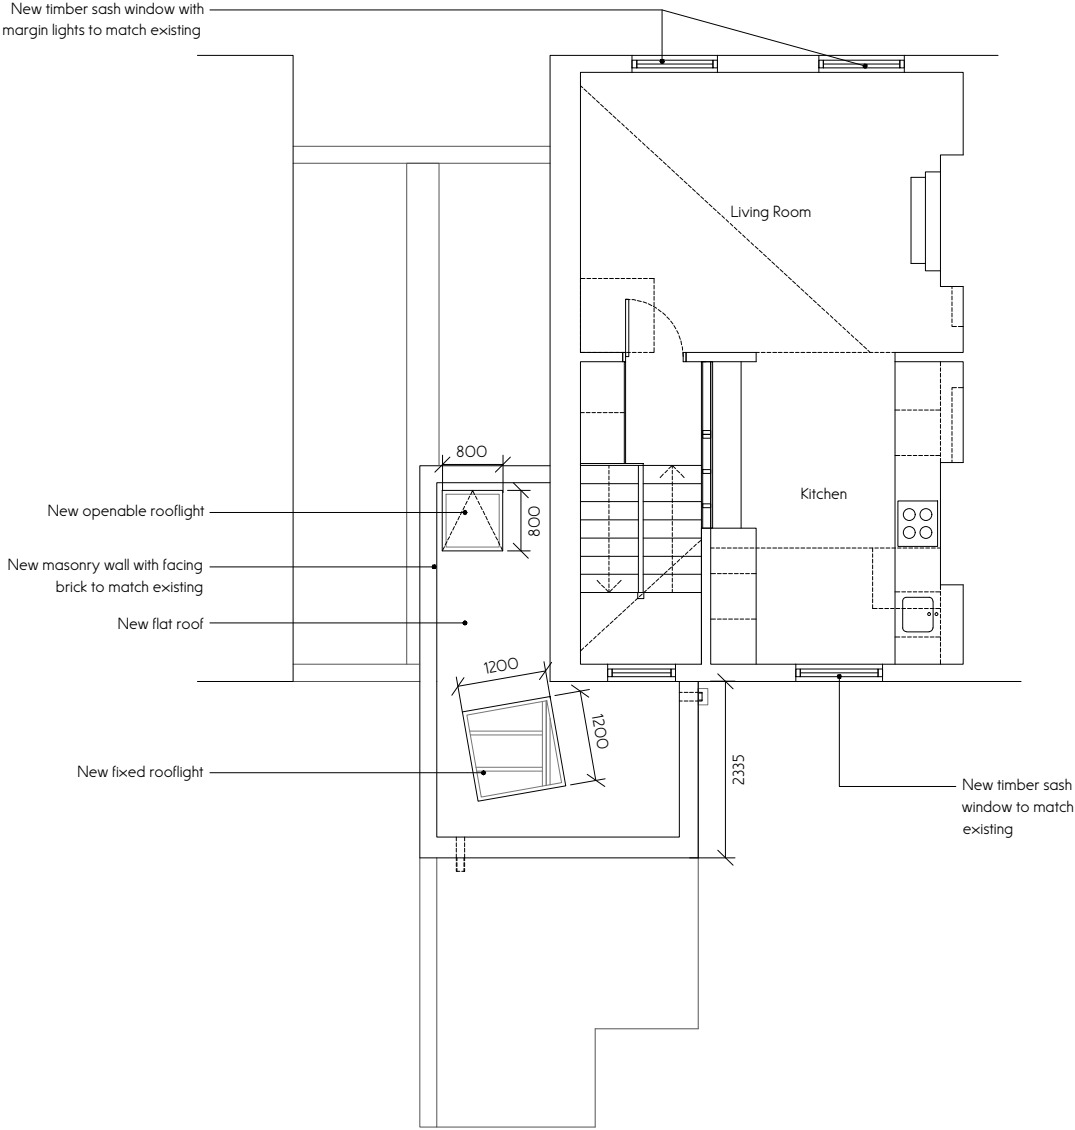

Second Floor Plan

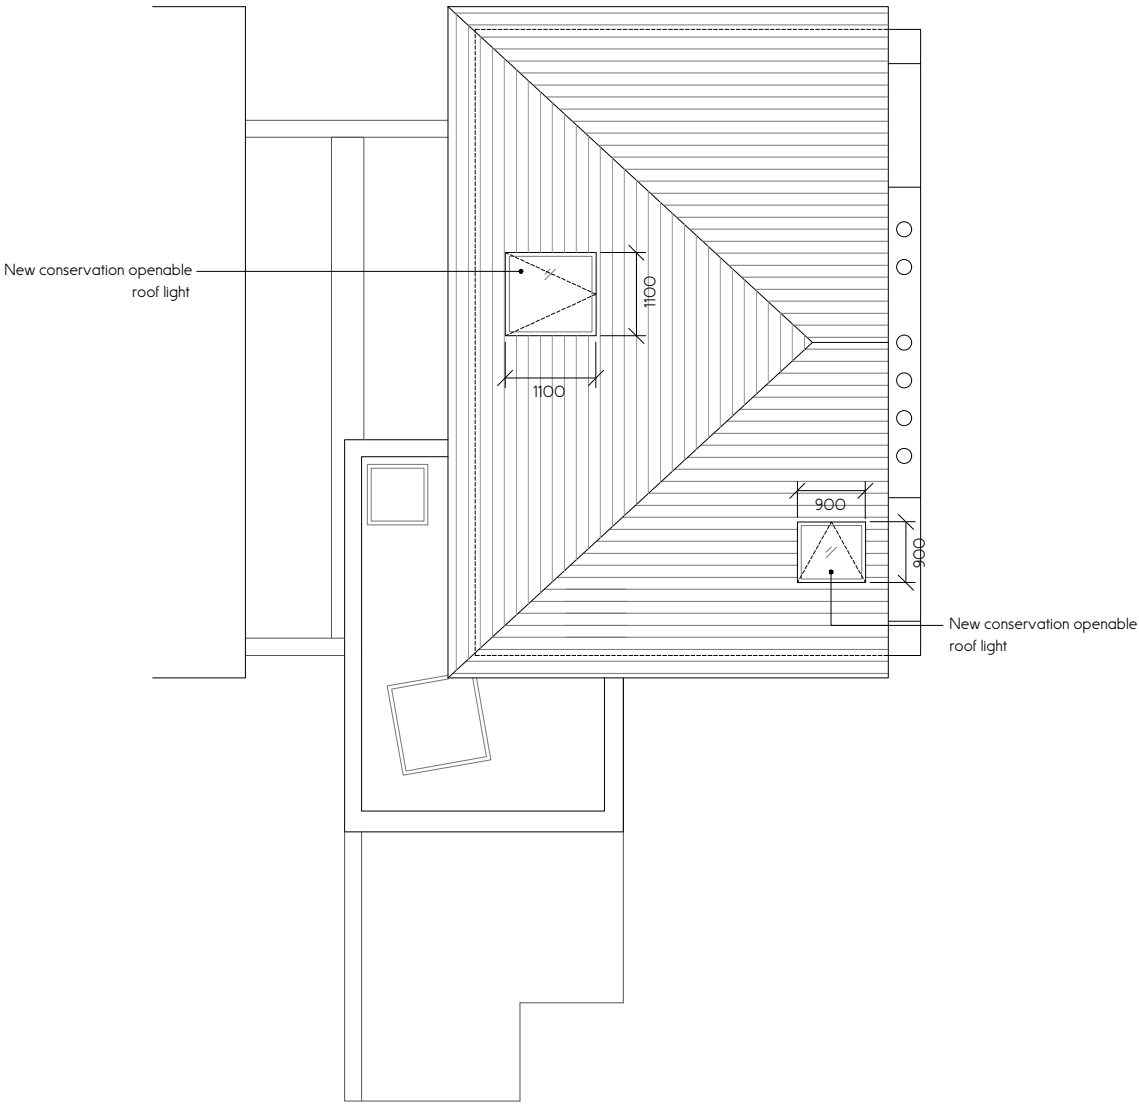

Roof Plan

Drawn JL Checked - Scale 1:100 @ A3



0 1 2.5 5 m

This drawing is to be read in conjunction with all other contract documents and specifications and all other consultants drawings. All levels and dimensions should be checked on site and any discrepancies notified to OMMX prior to proceeding with works. No drawing should be reproduced in any form without prior written permission from OMMX.

Project
No.

17 Falkland Road
O110

Client

Charles Emmerson

Drawing Title

Proposed Elevations

Drawing No.

3.10

| Revision | Date | Description |
|----------|-------------|--|
| - | ---,---,--- | For Planning |
| A | 20.09.20 | Materiality of extension revised, rooflights amended |
| B | 28.10.20 | Proposed sash window and rooflights amended |

Notes

-

Drawn
JL

Checked
-


Scale
1: 100 @ A3




This drawing is to be read in conjunction with all other contract documents and specifications and all other consultants drawings. All levels and dimensions should be checked on site and any discrepancies notified to OMMX prior to proceeding with works. No drawing should be reproduced in any form without prior written permission from OMMX.




Elevation 1 – Front

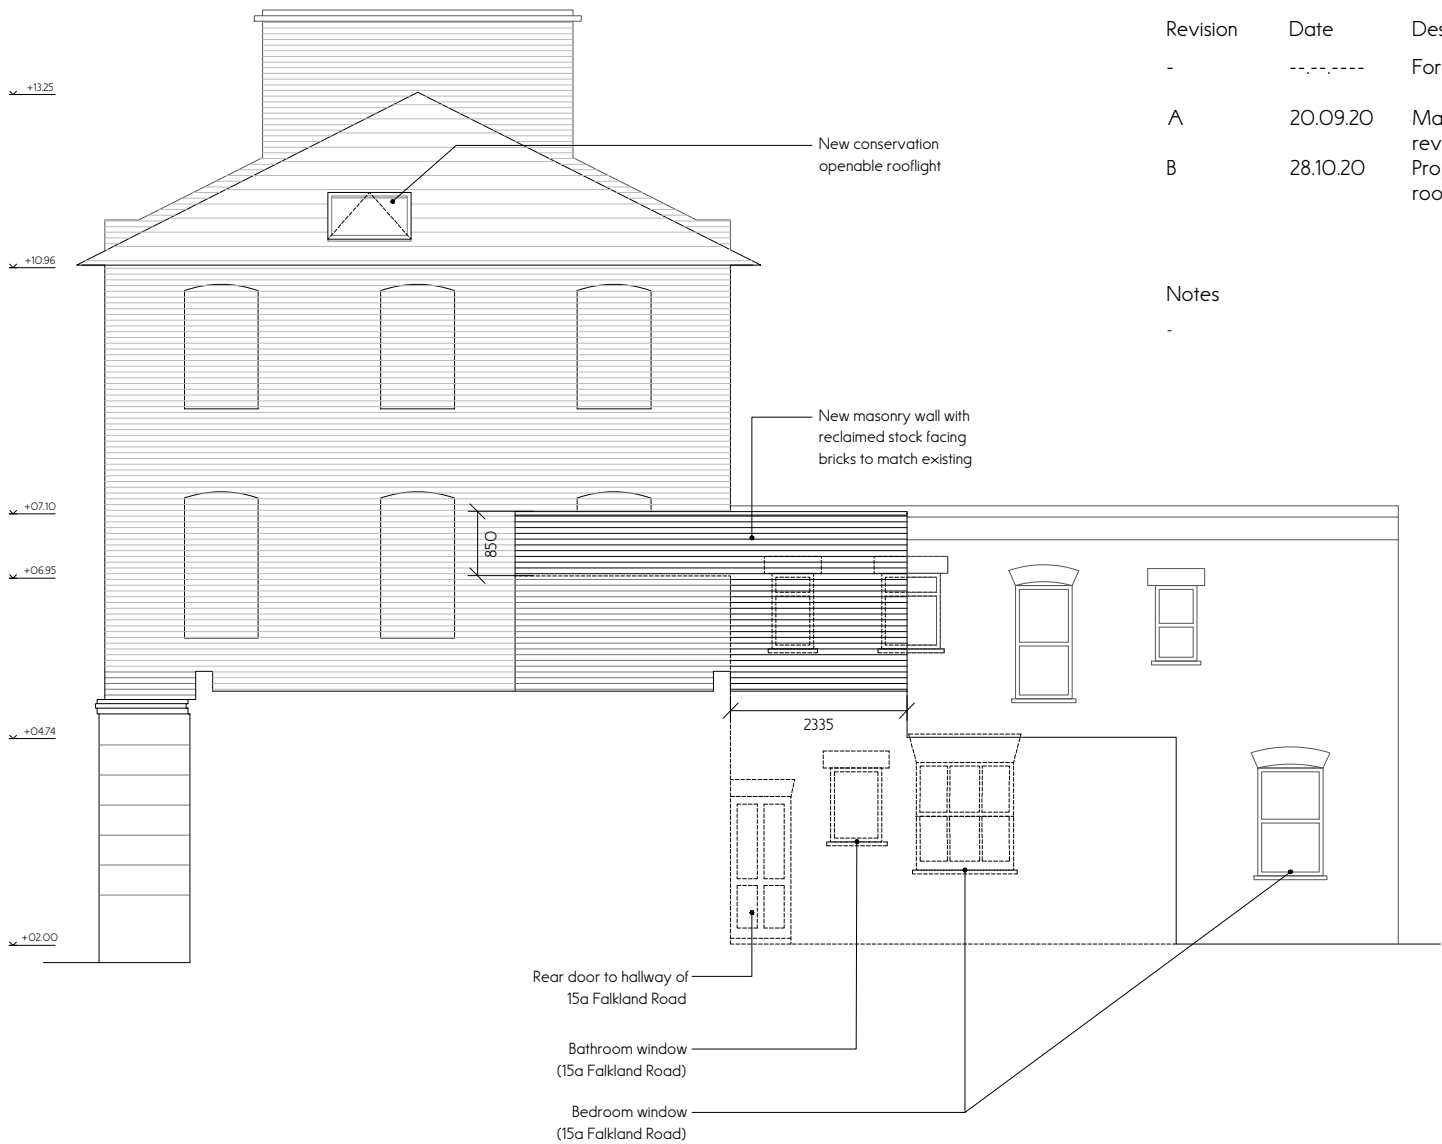

Section AA

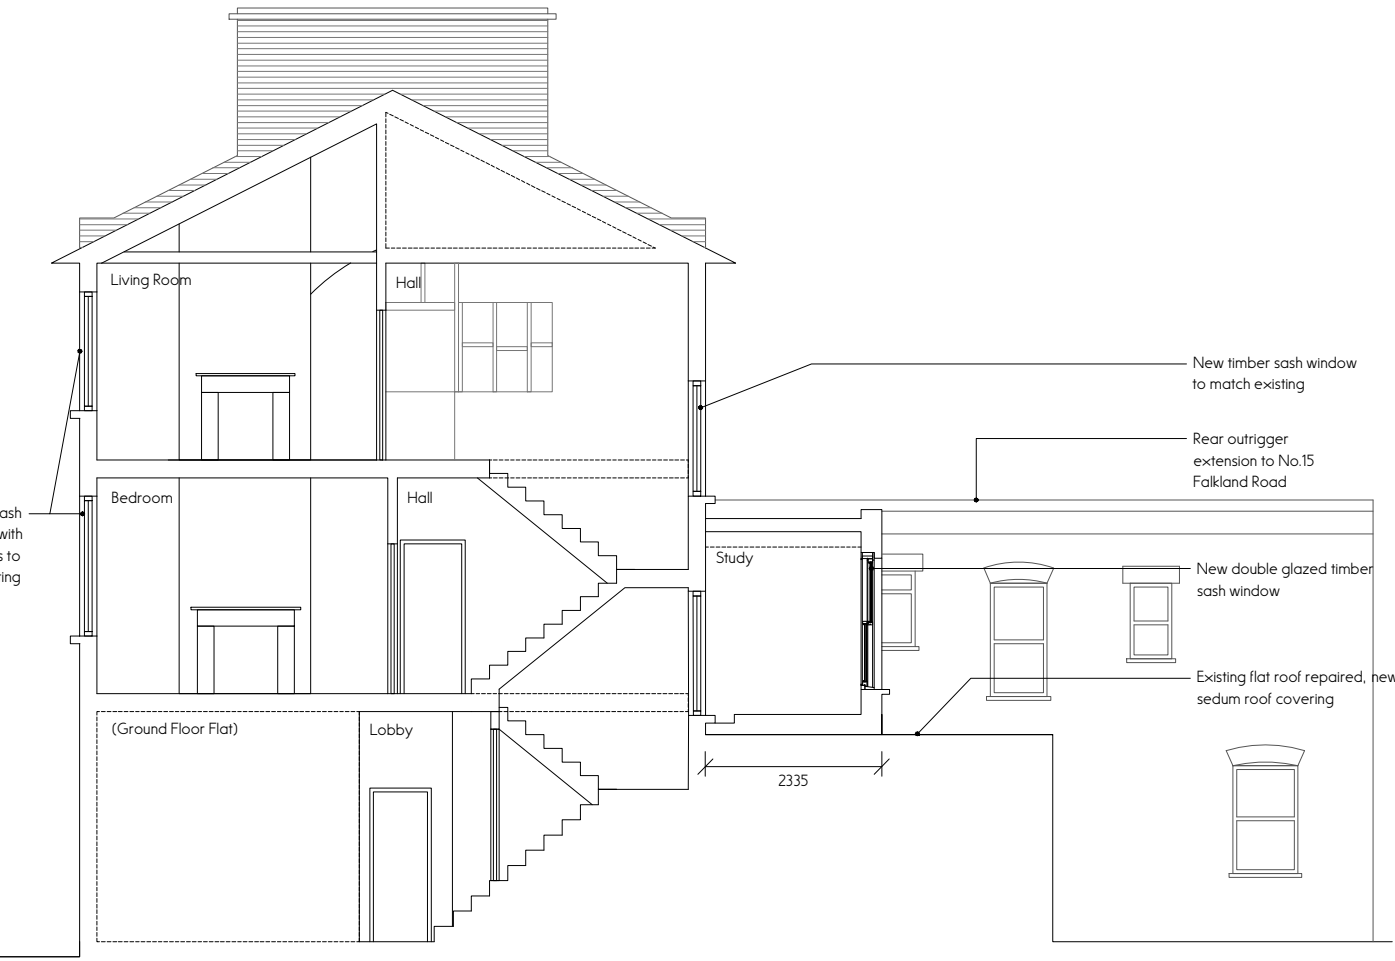

Section CC

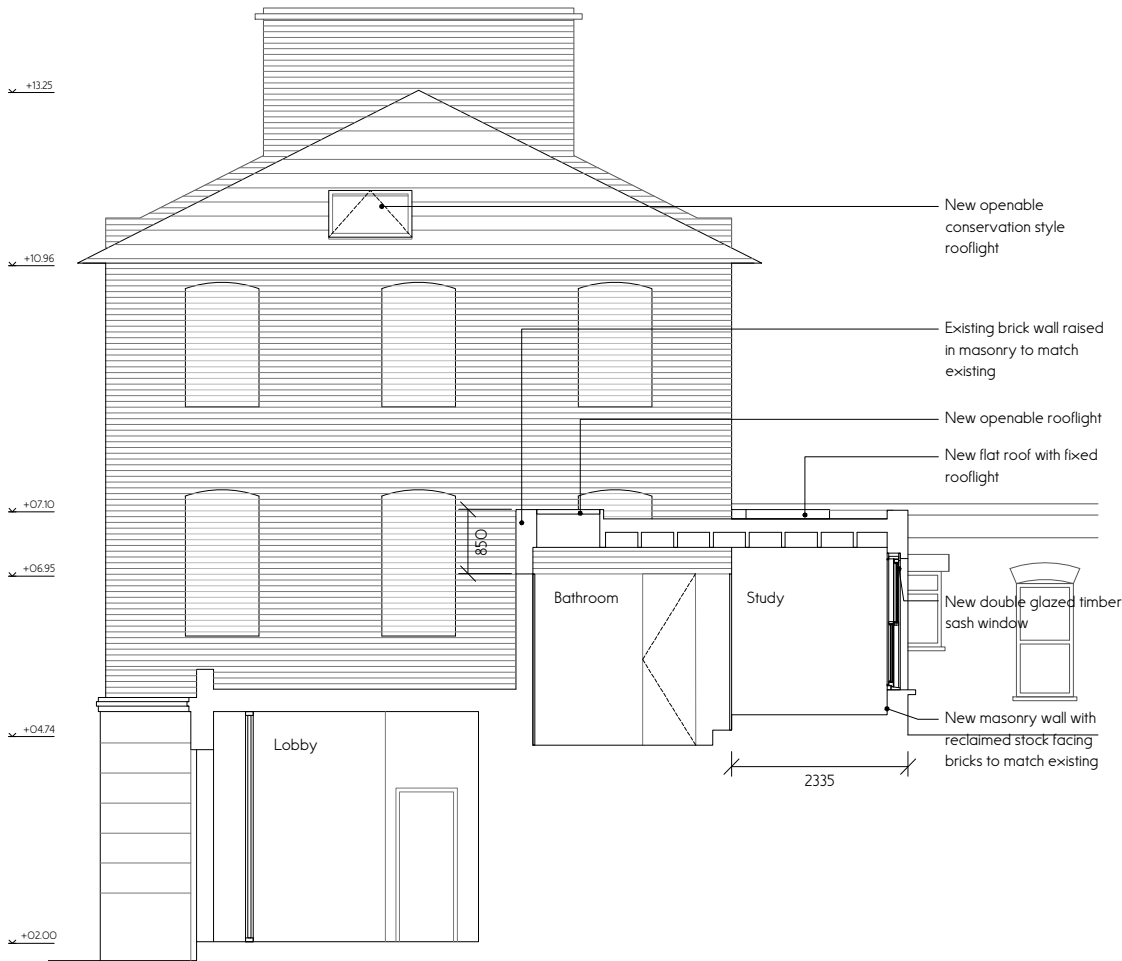

Section BB

OMMX
E25, Cockpit Arts
Northington Street
London WC1N 2NP

+44 (0)20 7405 5484
www.officemmx.com

Project No. 17 Falkland Road
0110

Client Charles Emmerson


Drawing Title Proposed Sections

Drawing No. 3.11

| Revision | Date | Description |
|----------|------------|--|
| - | --,--,---- | For Planning |
| A | 20.09.20 | Materiality of extension revised, rooflights amended |
| B | 28.10.20 | Proposed sash window and rooflights amended |

Notes

| Drawn | Checked | Scale |
|-------|---------|------------|
| JL | - | 1:100 @ A3 |

 

This drawing is to be read in conjunction with all other contract documents and specifications and all other consultants drawings. All levels and dimensions should be checked on site and any discrepancies notified to OMMX prior to proceeding with works. No drawing should be reproduced in any form without prior written permission from OMMX.

Project No.

17 Falkland Road
O110

Client

Charles Emmerson

Drawing Title

Proposed Rear Elevations

Drawing No.

3.12

| Revision | Date | Description |
|----------|--------------|--|
| - | ---,---,---- | For Planning |
| A | 20.09.20 | Materiality of extension revised, rooflights amended |
| B | 28.10.20 | Proposed sash window and rooflights amended |

Notes

-

Drawn

Checked

Scale

JL

-


1: 100 @ A3



This drawing is to be read in conjunction with all other contract documents and specifications and all other consultants drawings. All levels and dimensions should be checked on site and any discrepancies notified to OMMX prior to proceeding with works. No drawing should be reproduced in any form without prior written permission from OMMX.



Elevation 2 – Rear

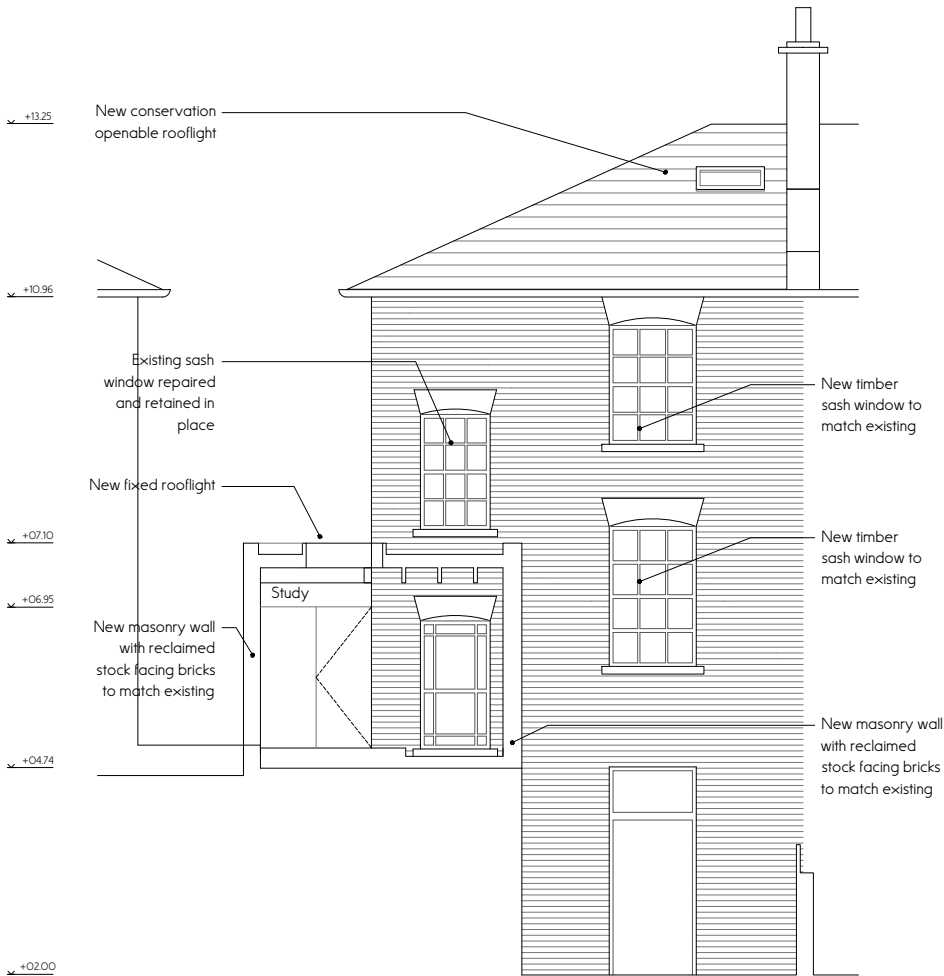

Section DD

OMMX
E2S, Cockpit Arts
Northington Street
London WC1N 2NP

+44 (0)20 7405 5484
www.officemmx.com

Project No. 17 Falkland Road
O110


Client Charles Emmerson

Drawing Title Proposed Section EE

Drawing No. 3.13


| Revision | Date | Description |
|----------|------------|--|
| - | --,--,---- | For Planning |
| A | 20.09.20 | Materiality of extension revised, rooflights amended |
| B | 28.10.20 | Proposed sash window and rooflights amended |

Notes
-

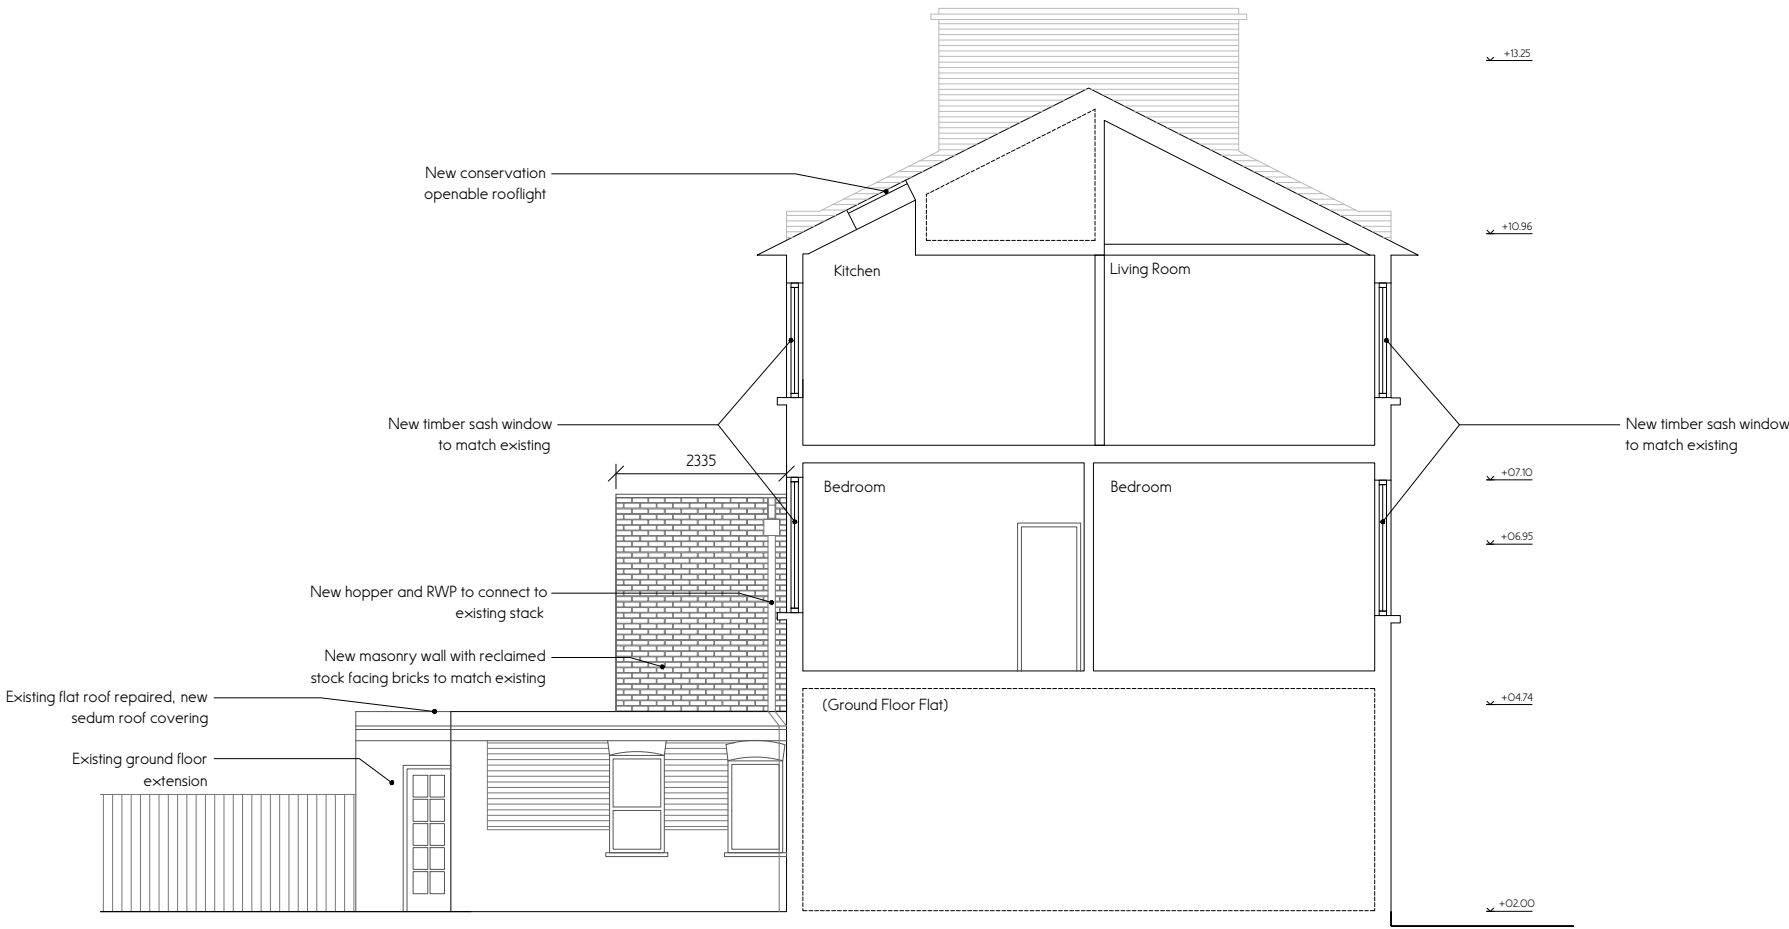

Section EE

Drawn JL
Checked -
Scale 1:100 @ A3

 

This drawing is to be read in conjunction with all other contract documents and specifications and all other consultants drawings. All levels and dimensions should be checked on site and any discrepancies notified to OMMX prior to proceeding with works. No drawing should be reproduced in any form without prior written permission from OMMX.