

- 1 Lift
- 2 Toilet
- 3 Stairs
- 4 Office
- 5 Entrance Lobby


Stukeley Street

18 Stukeley Street

Smart's Place

17a Macklin Street

KEY PLAN

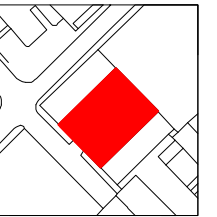

NOTES

- Do not scale from this drawing.

Site boundary

-	08/03/19	Issued for Planning
REV	DATE	FOR



David Kohn Architects
Bedford House
125-133 Camden High Street
London NW1 7JR
+44(0)20 7424 8596
info@davidkohn.co.uk
www.davidkohn.co.uk

PROJECT
Smart's Place
PROJECT ADDRESS
8 Smart's Place
London
WC2B 5LW
CLIENT
Crispin Kelly

RIBA Plan of Work
Stage 3

DRAWING TITLE
Proposed Floor plan -
Level 00
DRAWING NUMBER
221-EW-PL12-02

REVISION	DATE
-	08/03/19
ISSUE	DRAWN BY
Planning	JC

SCALE	CHECKED BY
1:50 @ A1	JL
1:100 @ A3	




0 1 2 5m

- 1 Lift
- 2 Toilet
- 3 Stairs
- 4 Office
- 5 Storage

18 Stukeley Street

KEY PLAN

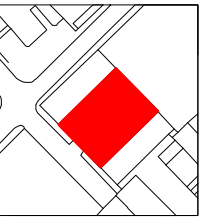

NOTES

- Do not scale from this drawing.

Site boundary

- 08/03/19
REV DATE

Issued for Planning
FOR



David Kohn Architects

Bedford House
125-133 Camden High Street
London NW1 7JR

+44(0)20 7424 8596
info@davidkohn.co.uk

www.davidkohn.co.uk

PROJECT
Smart's Place

PROJECT ADDRESS
8 Smart's Place
London
WC2B 5LW

CLIENT
Crispin Kelly

RIBA Plan of Work
Stage 3

DRAWING TITLE
Proposed Floor plan -
Level 03

DRAWING NUMBER
221-EW-PL12-05

REVISION
-

DATE
08/03/19

ISSUE
Planning

DRAWN BY
JC


SCALE
1:50 @ A1
1:100 @ A3

CHECKED BY
JL




0 1 2 5m

- 1 Lift
- 2 Stairs
- 3 Kitchen
- 4 Dining Room
- 5 Living Room
- 6 Library
- 7 Bedroom/Study
- 8 WC/En-suite
- 9 Lobby
- 10 Fire Escape
- 11 Plant Room
- 12 Terrace

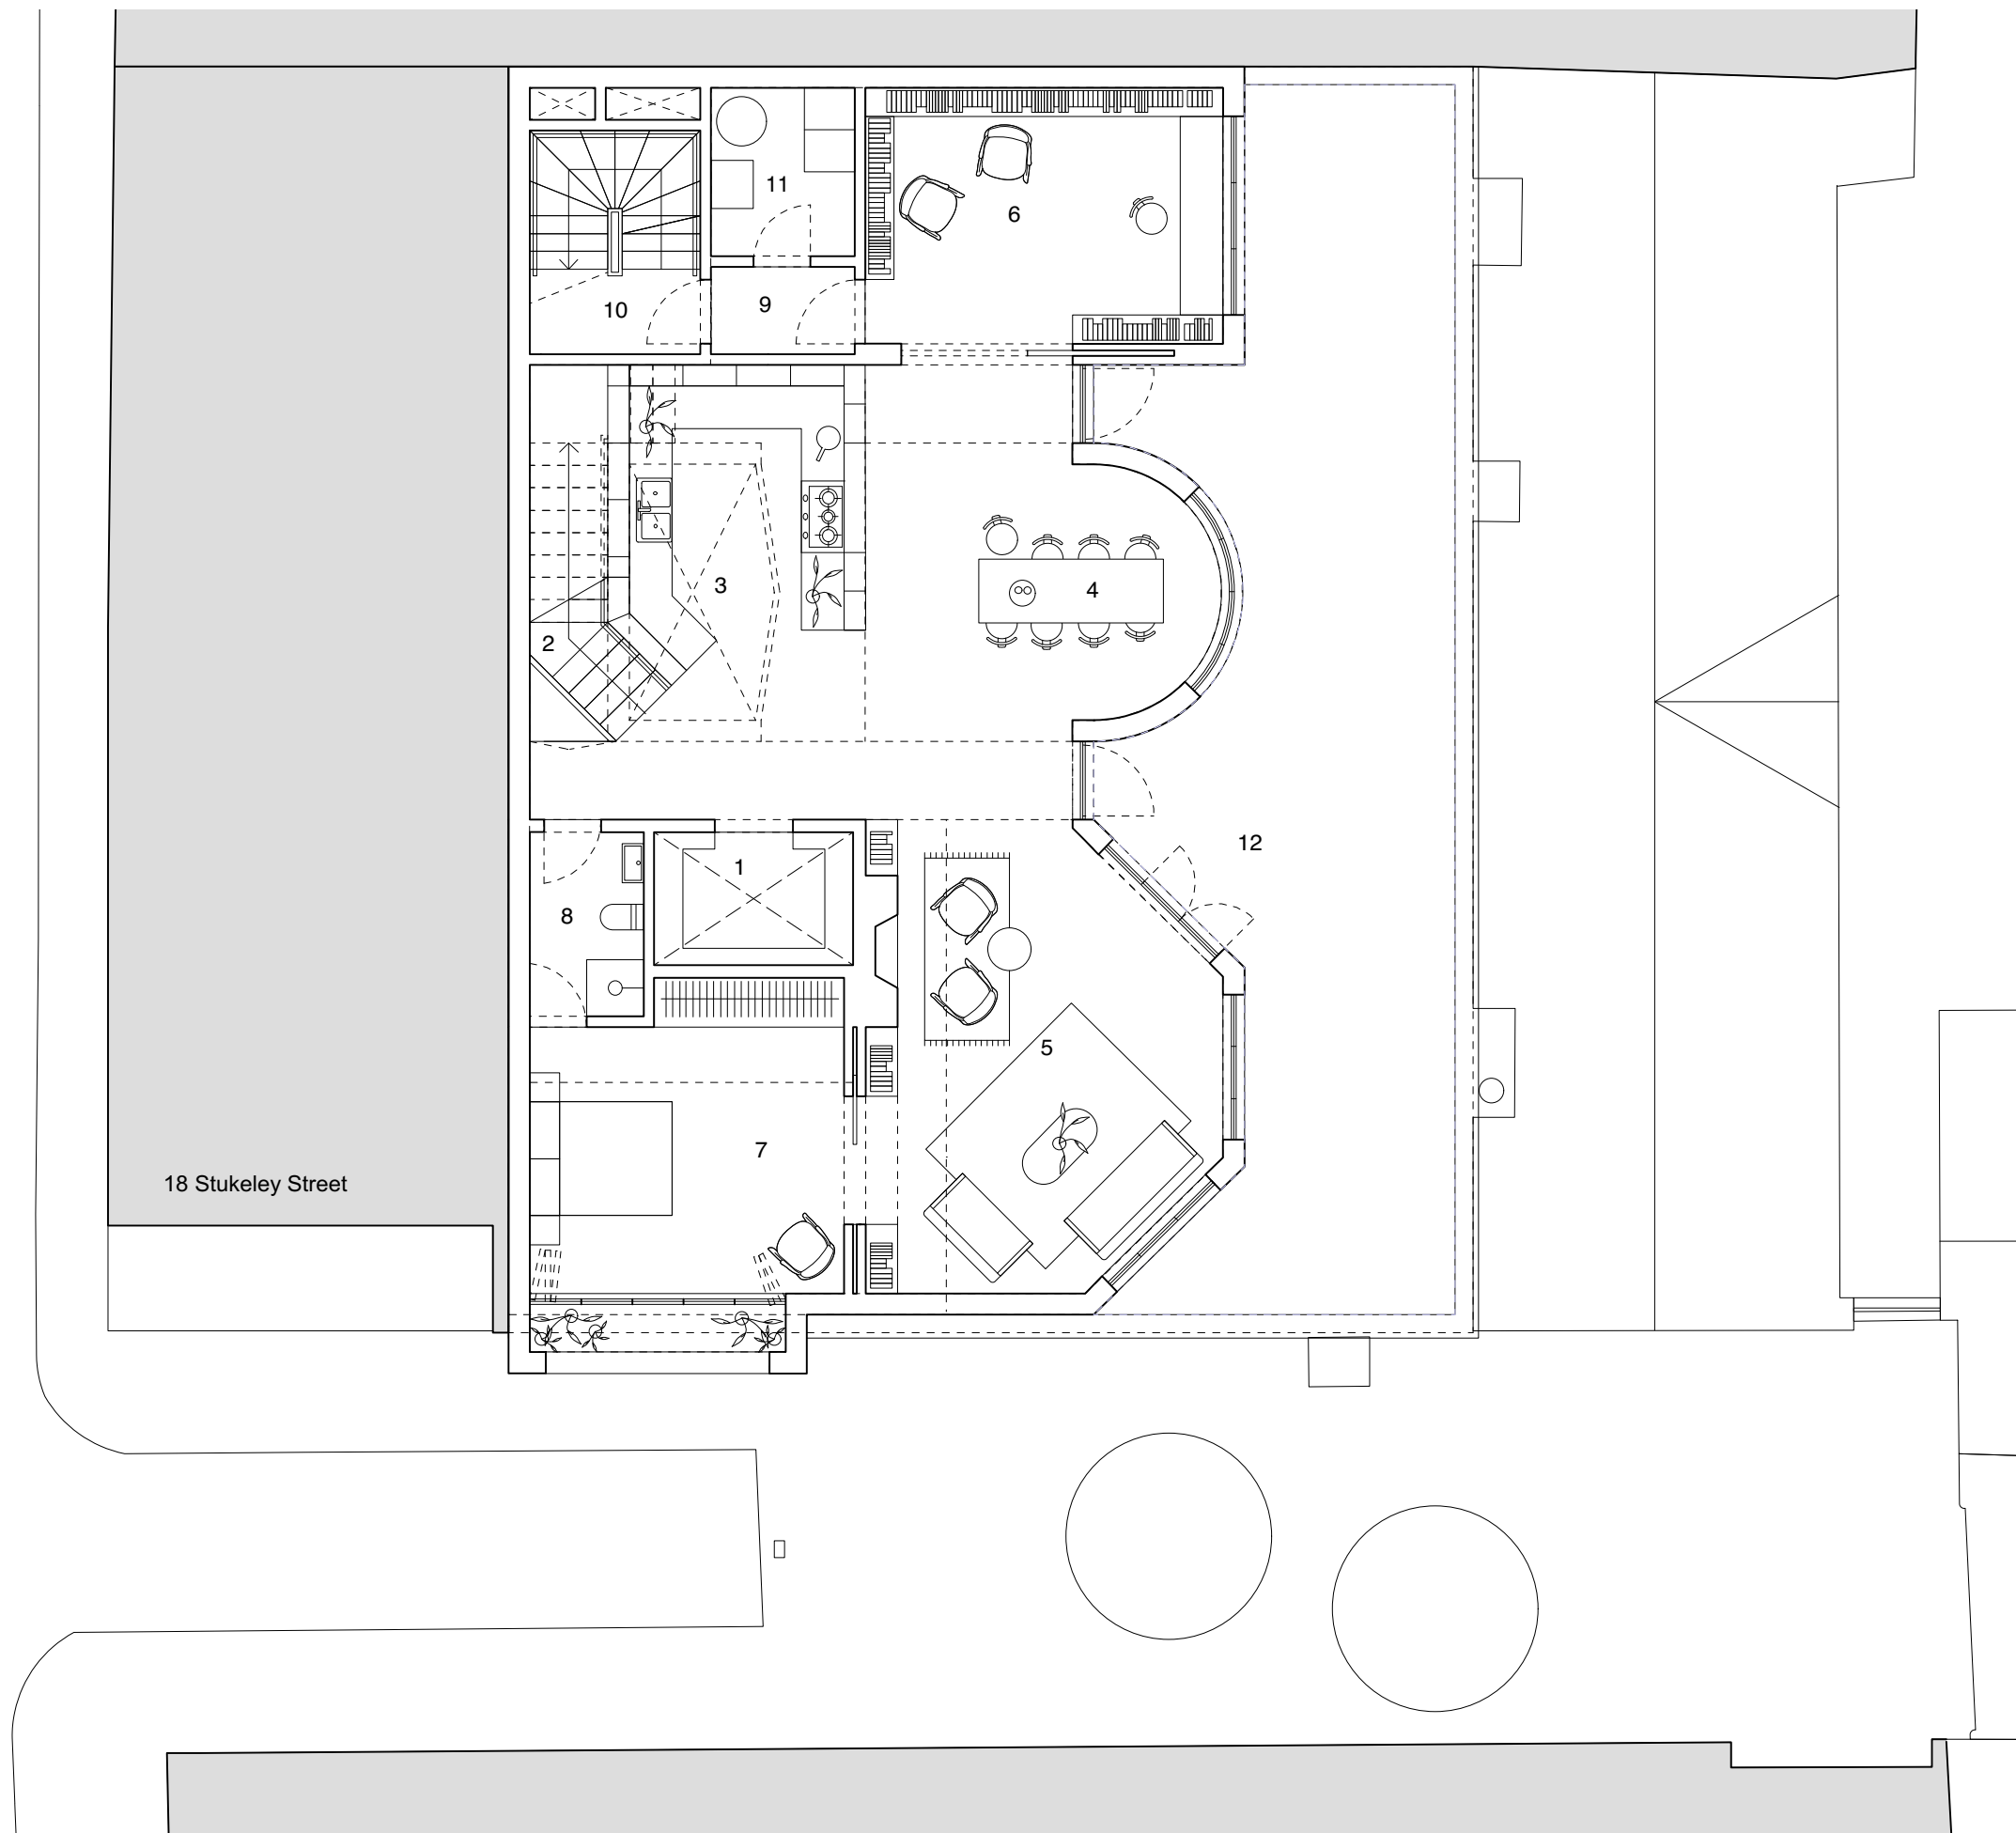

KEY PLAN

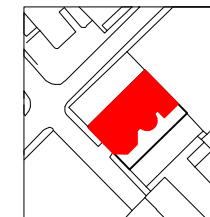

NOTES

- Do not scale from this drawing.

GIA 146m² (Total 266m²)
GEA 163m² (Total 302m²)
Terrace 62m² (Total 155m²)

B	04/06/19	Reissue for Planning
A	03/05/19	Reissue for Planning
-	04/06/19	Issued for Planning
REV	DATE	FOR



David Kohn Architects

Bedford House
125-133 Camden High Street
London NW1 7JR

+44(0)20 7424 8596
info@davidkohn.co.uk

www.davidkohn.co.uk

PROJECT
Smart's Place

PROJECT ADDRESS
8 Smart's Place
London
WC2B 5LW

CLIENT
Crispin Kelly

RIBA Plan of Work
Stage 3

DRAWING TITLE
Proposed Floor plan -
Level 04



DRAWING NUMBER
221-XX-PL12-06

REVISION
B DATE
04/06/19

ISSUE
Planning DRAWN BY
JC

SCALE
1:50 @ A1
1:100 @ A3 CHECKED BY
JL

- 1 Lift
- 2 Stairs
- 3 Bedroom
- 4 Bathroom
- 5 WC
- 6 Dressing Room
- 7 Bedroom
- 8 En-suite
- 9 Lobby
- 10 Fire escape
- 11 Void
- 12 Laundry Room
- 13 Terrace
- 14 Louvre

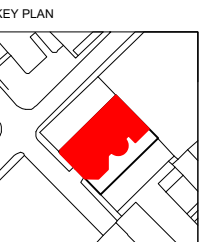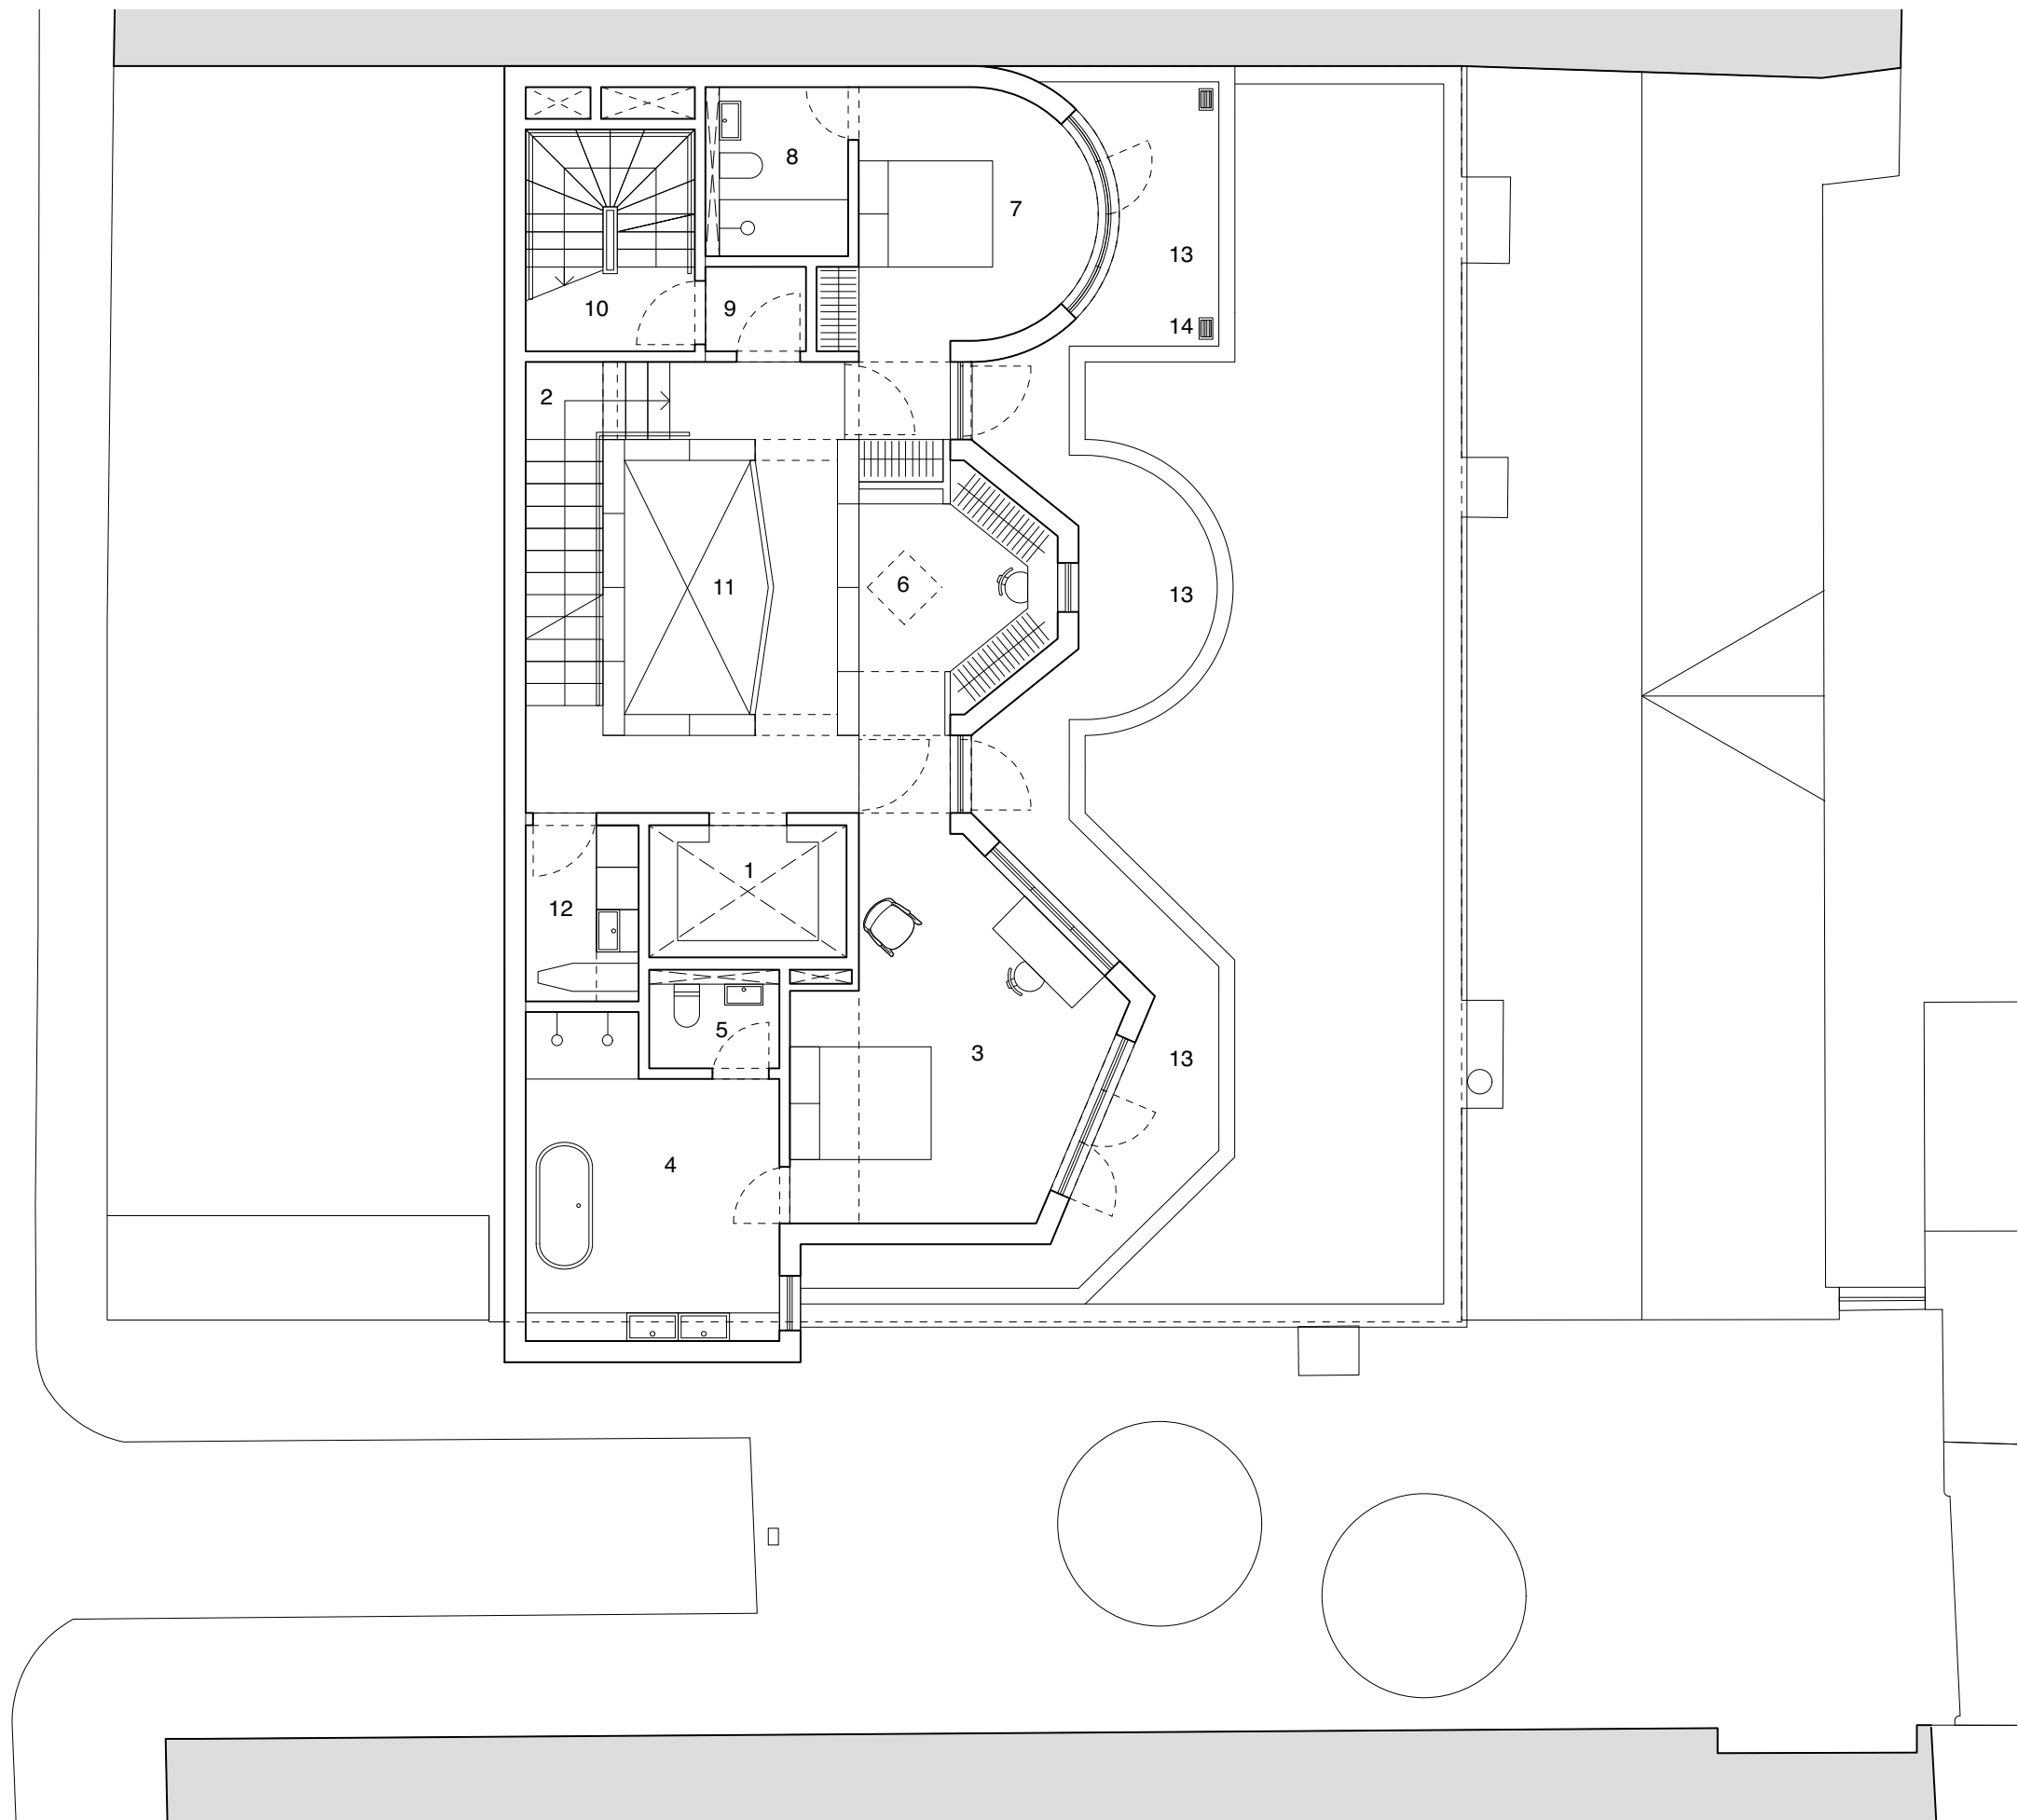

NOTES
- Do not scale from this drawing.

GIA 113m² (Total 266m²)
GEA 128m² (Total 302m²)
Terrace 28m² (Total 155m²)

B	04/06/19	Reissue for Planning
A	03/05/19	Reissue for Planning
-	04/06/19	Issued for Planning
REV	DATE	FOR



David Kohn Architects

Bedford House
125-133 Camden High Street
London NW1 7JR

+44(0)20 7424 8596
info@davidkohn.co.uk

www.davidkohn.co.uk

PROJECT
Smart's Place

PROJECT ADDRESS
8 Smart's Place
London
WC2B 5LW

CLIENT
Crispin Kelly



RIBA Plan of Work
Stage 3

DRAWING TITLE
Proposed Floor plan -
Level 05

DRAWING NUMBER
221-XX-PL 12-07

REVISION	DATE
B	04/06/19
ISSUE	DRAWN BY
Planning	JC
SCALE	CHECKED BY
1:50 @ A1	JL
1:100 @ A3	

- 1 Lift Overrun
- 2 Stairs & Landing
- 3 AC
- 4 Maintenace Stair
- 5 Terrace
- 6 Skylight
- 7 Chimney

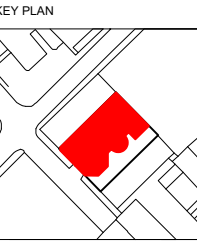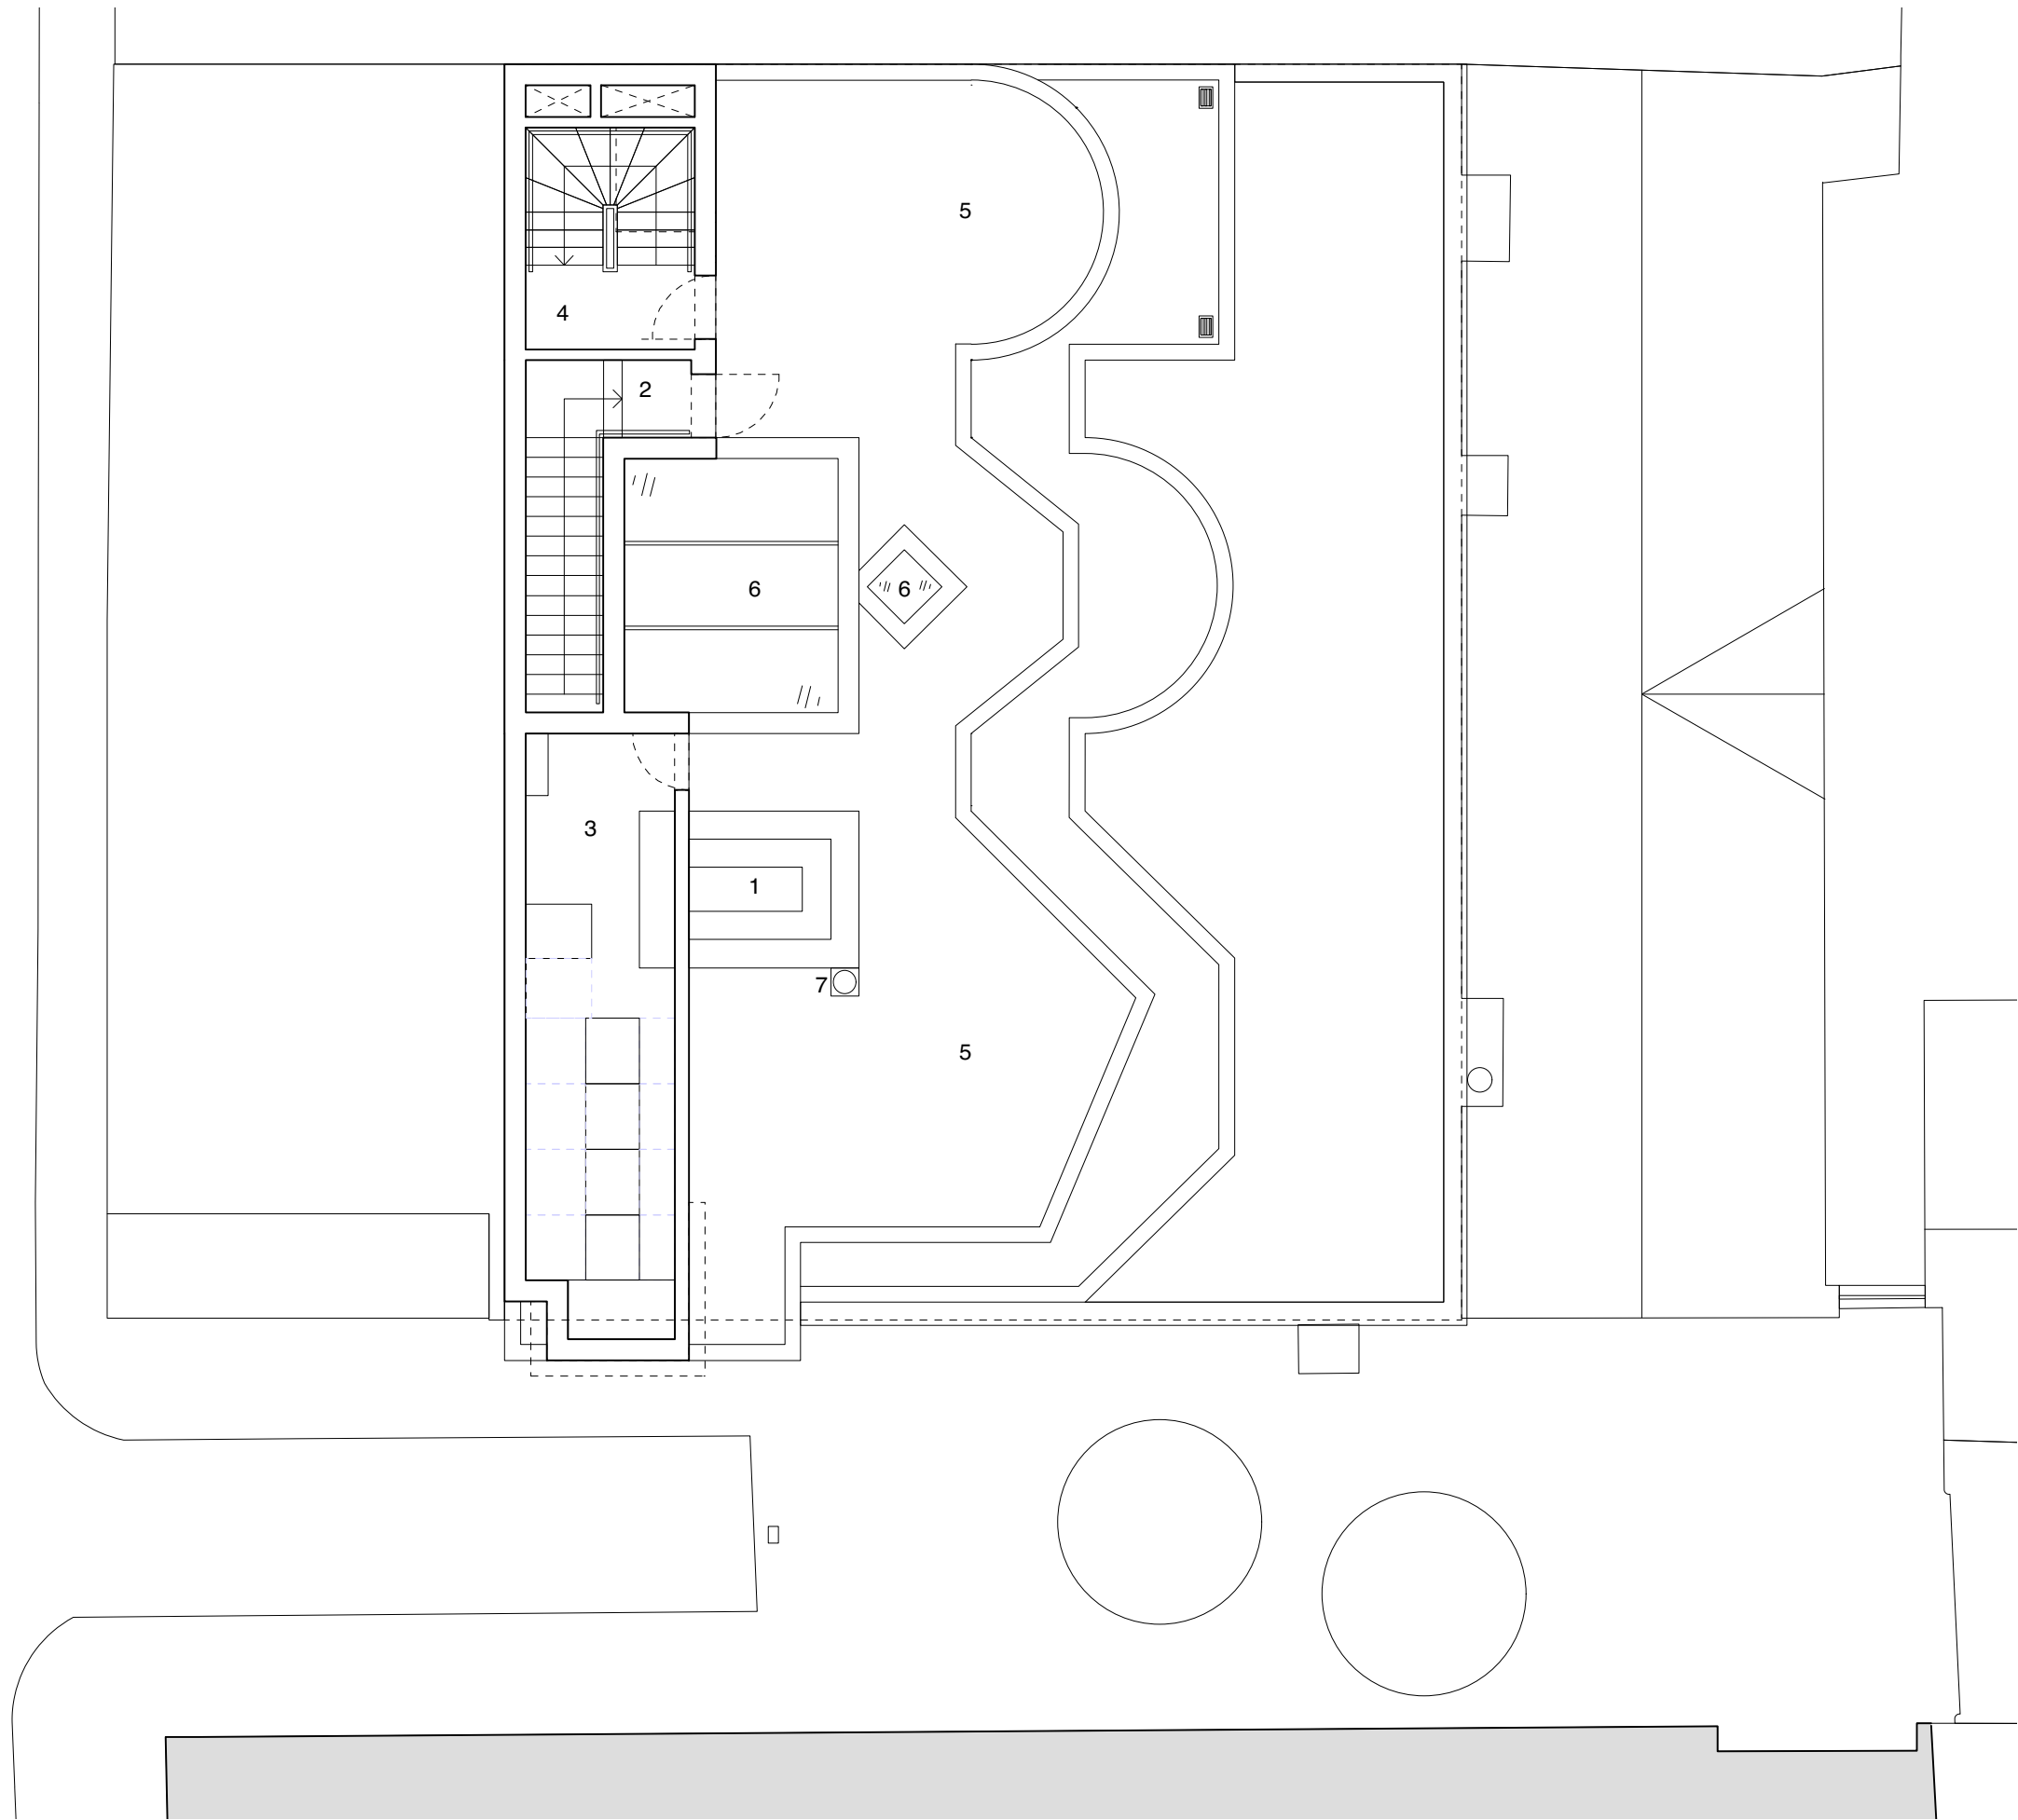

NOTES
- Do not scale from this drawing.

GIA 7m² (Total 266m²)
GEA 11m² (Total 302m²)
Terrace 65m² (Total 155m²)

B	04/06/19	Reissue for Planning
A	03/05/19	Reissue for Planning
-	04/06/19	Issued for Planning
REV	DATE	FOR



David Kohn Architects

Bedford House
125-133 Camden High Street
London NW1 7JR

+44(0)20 7424 8596
info@davidkohn.co.uk

www.davidkohn.co.uk

PROJECT
Smart's Place

PROJECT ADDRESS
8 Smart's Place
London
WC2B 5LW

CLIENT
Crispin Kelly

RIBA Plan of Work
Stage 3

DRAWING TITLE
Proposed Floor plan -
Level 06



DRAWING NUMBER
221-XX-PL 12-08

REVISION
B
DATE
04/06/19

ISSUE
Planning
DRAWN BY
JC

SCALE
1:50 @ A1
1:100 @ A3
CHECKED BY
JL

- 1 Chimney
2 Riser
3 Skylight
4 Louvres

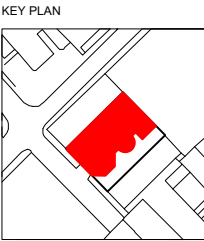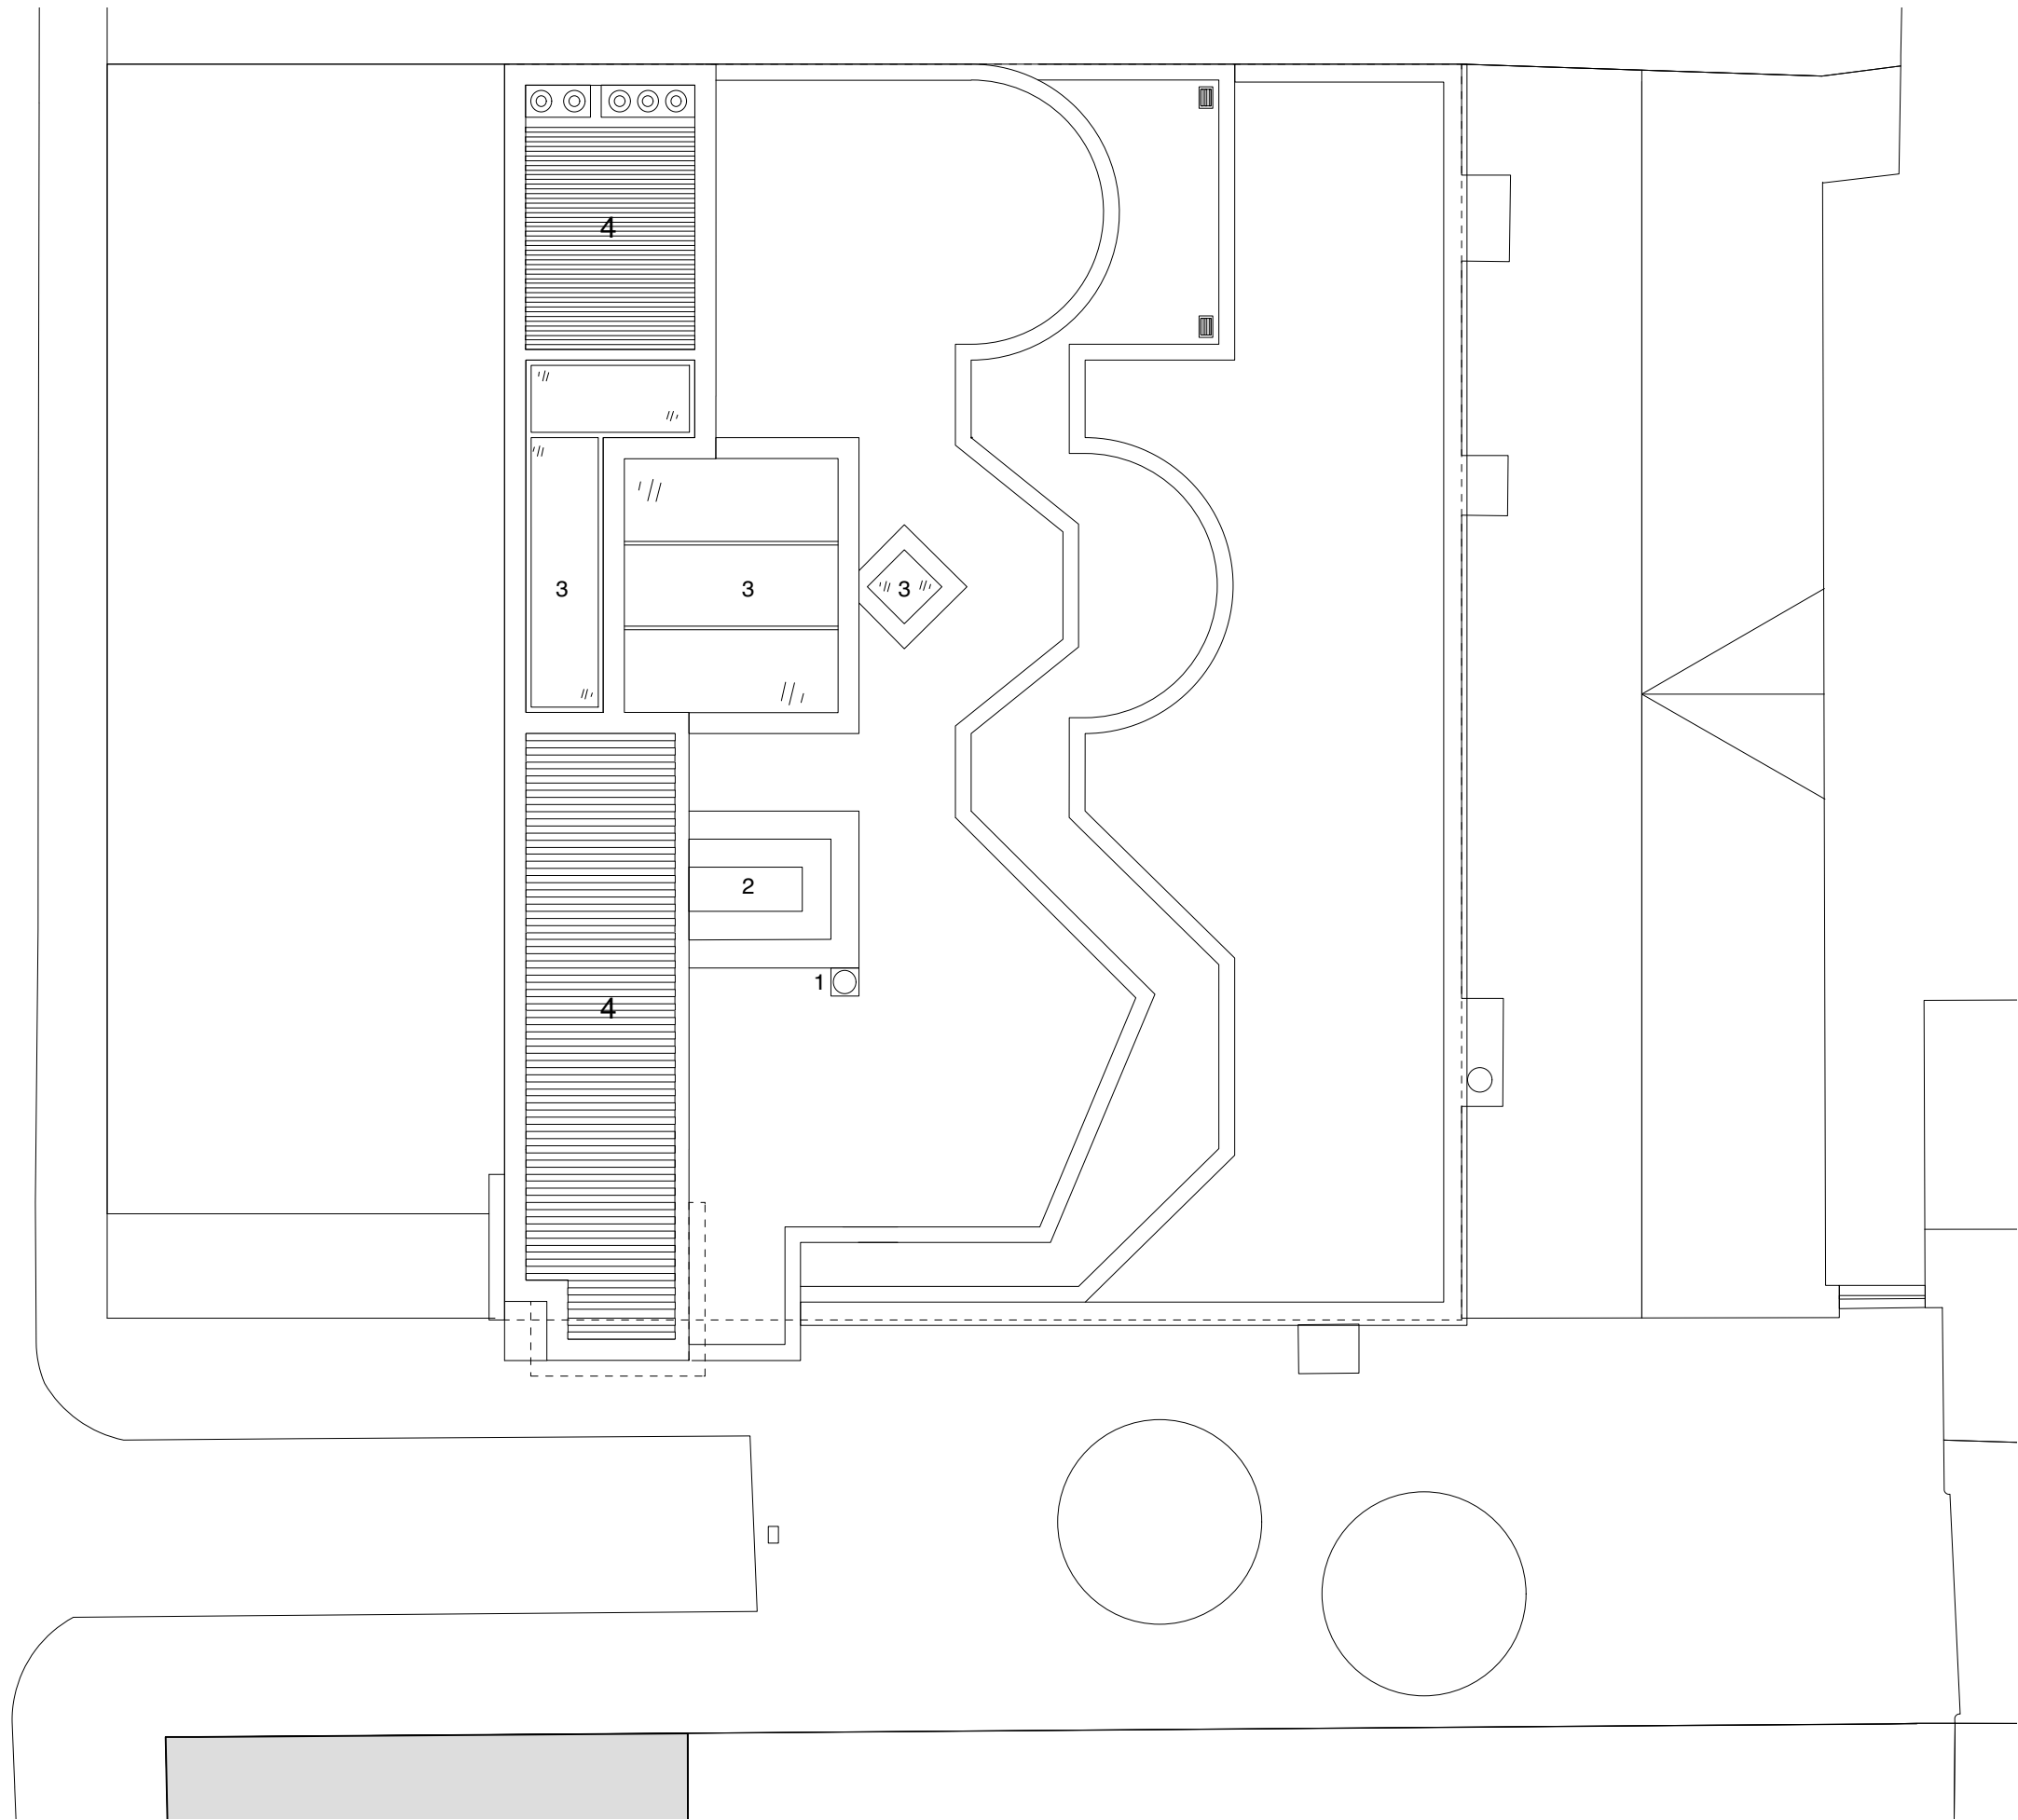

NOTES
- Do not scale from this drawing.

B	04/06/19	Reissue for Planning
A	03/05/19	Reissue for Planning
-	04/06/19	Issued for Planning FOR
REV	DATE	



David Kohn Architects
Bedford House
125-133 Camden High Street
London NW1 7JR
+44(0)20 7424 8596
info@davidkohn.co.uk
www.davidkohn.co.uk

PROJECT
Smart's Place
PROJECT ADDRESS
8 Smart's Place
London
WC2B 5LW
CLIENT
Crispin Kelly

RIBA Plan of Work
Stage 3


DRAWING TITLE
Proposed Roof Plan

DRAWING NUMBER
221-XX-PL 12-10

REVISION
B
DATE
04/06/19

ISSUE
Planning
DRAWN BY
JC

SCALE
1:50 @ A1
1:100 @ A3
CHECKED BY
JL

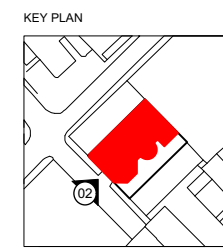

NOTES
- Do not scale from this drawing.

- 1 Light coloured brick slip
- 2 Aluminium window
- 3 Metal railing
- 4 Aluminium windowsto match existing

B	04/06/19	Reissue for Planning
A	03/05/19	Reissue for Planning
-	04/06/19	Issued for Planning FOR
REV	DATE	



David Kohn Architects

Bedford House
125-133 Camden High Street
London NW1 7JR

+44(0)20 7424 8596
info@davidkohn.co.uk

www.davidkohn.co.uk

PROJECT
Smart's Place

PROJECT ADDRESS
8 Smart's Place
London
WC2B 5LW

CLIENT
Crispin Kelly

RIBA Plan of Work
Stage 3

DRAWING TITLE
Proposed South West Elevation

DRAWING NUMBER
221-XX-PL15-02

REVISION
C

DATE
04/06/19

ISSUE
Planning

DRAWN BY
JC

SCALE
1:50 @ A1
1:100 @ A3

CHECKED BY
JL

