


East Elevation

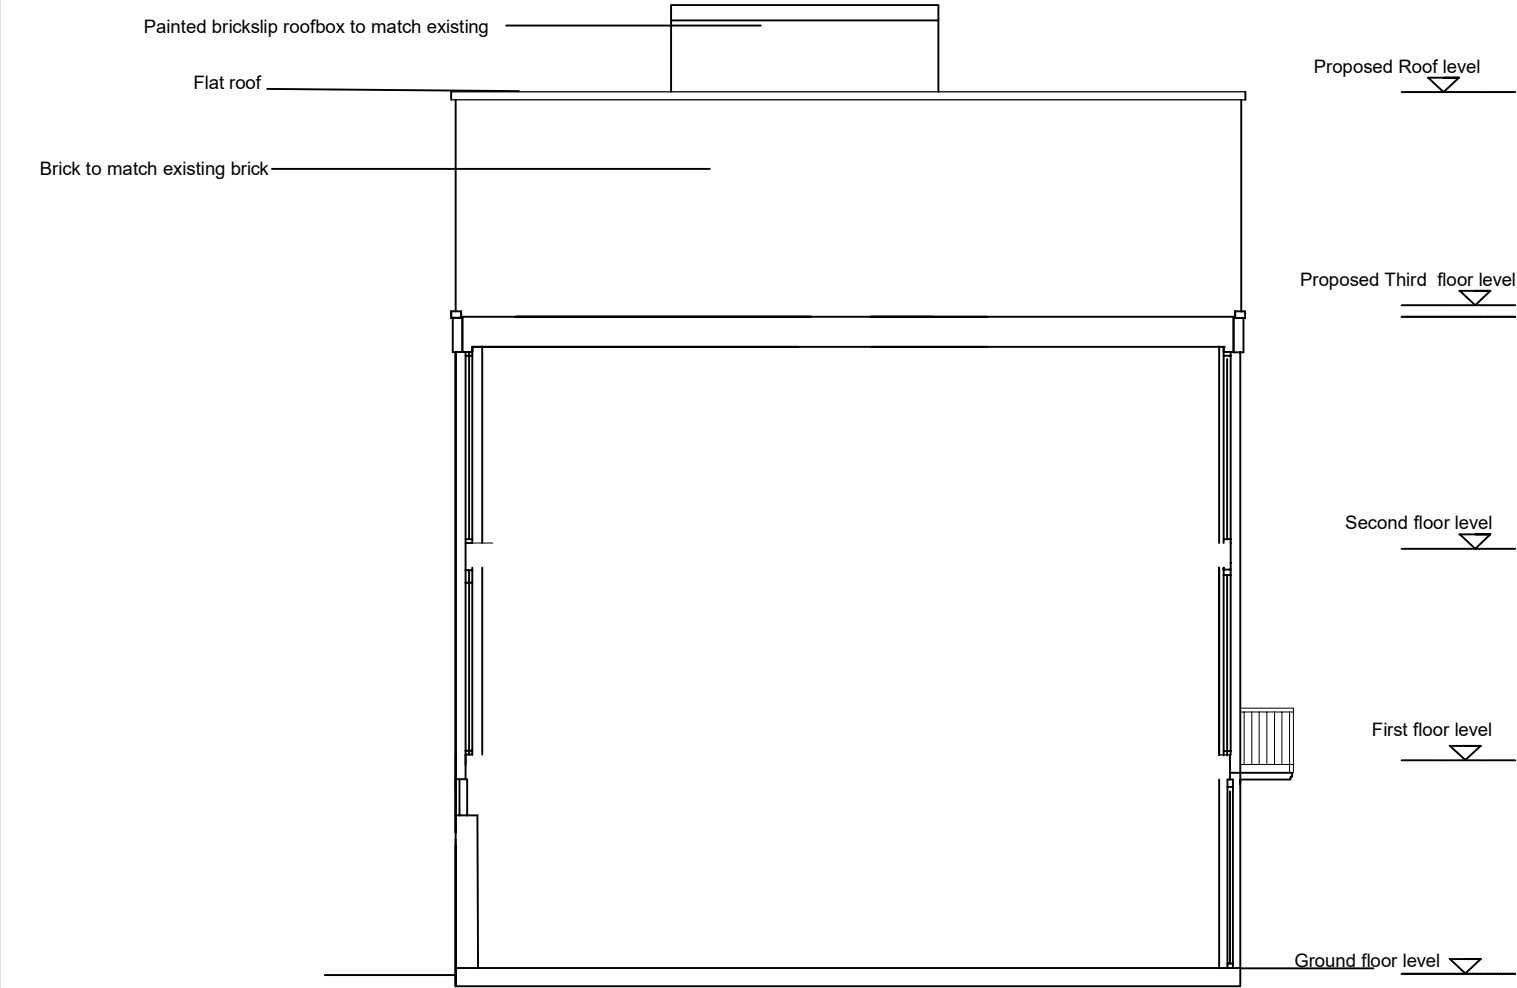

West Elevation

All dimensions to be ratified on site			87 Fellows Road London NW3 Proposed Side Elevations				ZED Architect 55 Church Crescent London N3 1BL 07971902109 zoe@zedarchitect.com			
Revisions										
Rev	Date	Description	Scale		1:100 at A3	Job Number			180	
			Date		06.10.2020	Drawn by			ZD	
			Drawing Status		Planning	Checked by			ZD	
			Drawing No		112	Revision			01	
<div><div>0m</div><div>1m</div><div>5m</div></div>										