

Notes




STRUCTURES TO BE DEMOLISHED

Rev Date Description

Note

Do not scale from this drawing. To be read in conjunction with all relevant Architects', Services and Structural Engineers' information. Architect to be immediately notified of discrepancies.

Key Plan

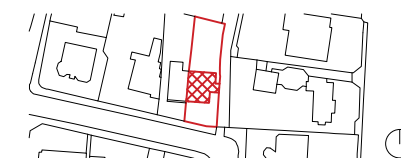

ALISON BROOKS ARCHITECTS

Unit 610 Highgate Studios
53-79 Highgate Road
London NW5 1TL, UK
T +44 (0)20 7267 9777
info@alisonbrooksarchitects.com

Project:
18a Frogna Gardens

Client:
Roger Pilgrim & Nadine Majaro

Project Number: **2473** Status: **Planning Submission**

Drawing Title:
Existing Long South and East Elevation

Date: **19/09/2019** Drawn: **JC**

Scale: **1:100 @A1** Checked: **AK**

Scale: **1:200 @A3**

Drawing No: **ABA-2473-10-031** Rev:



No. 100 Frogna

No. 20 Frogna Gardens


No. 18b Frogna Gardens

No. 18a Frogna Gardens

Driveway

No. 17 Holly Walk

1 EXISTING SOUTH ELEVATION

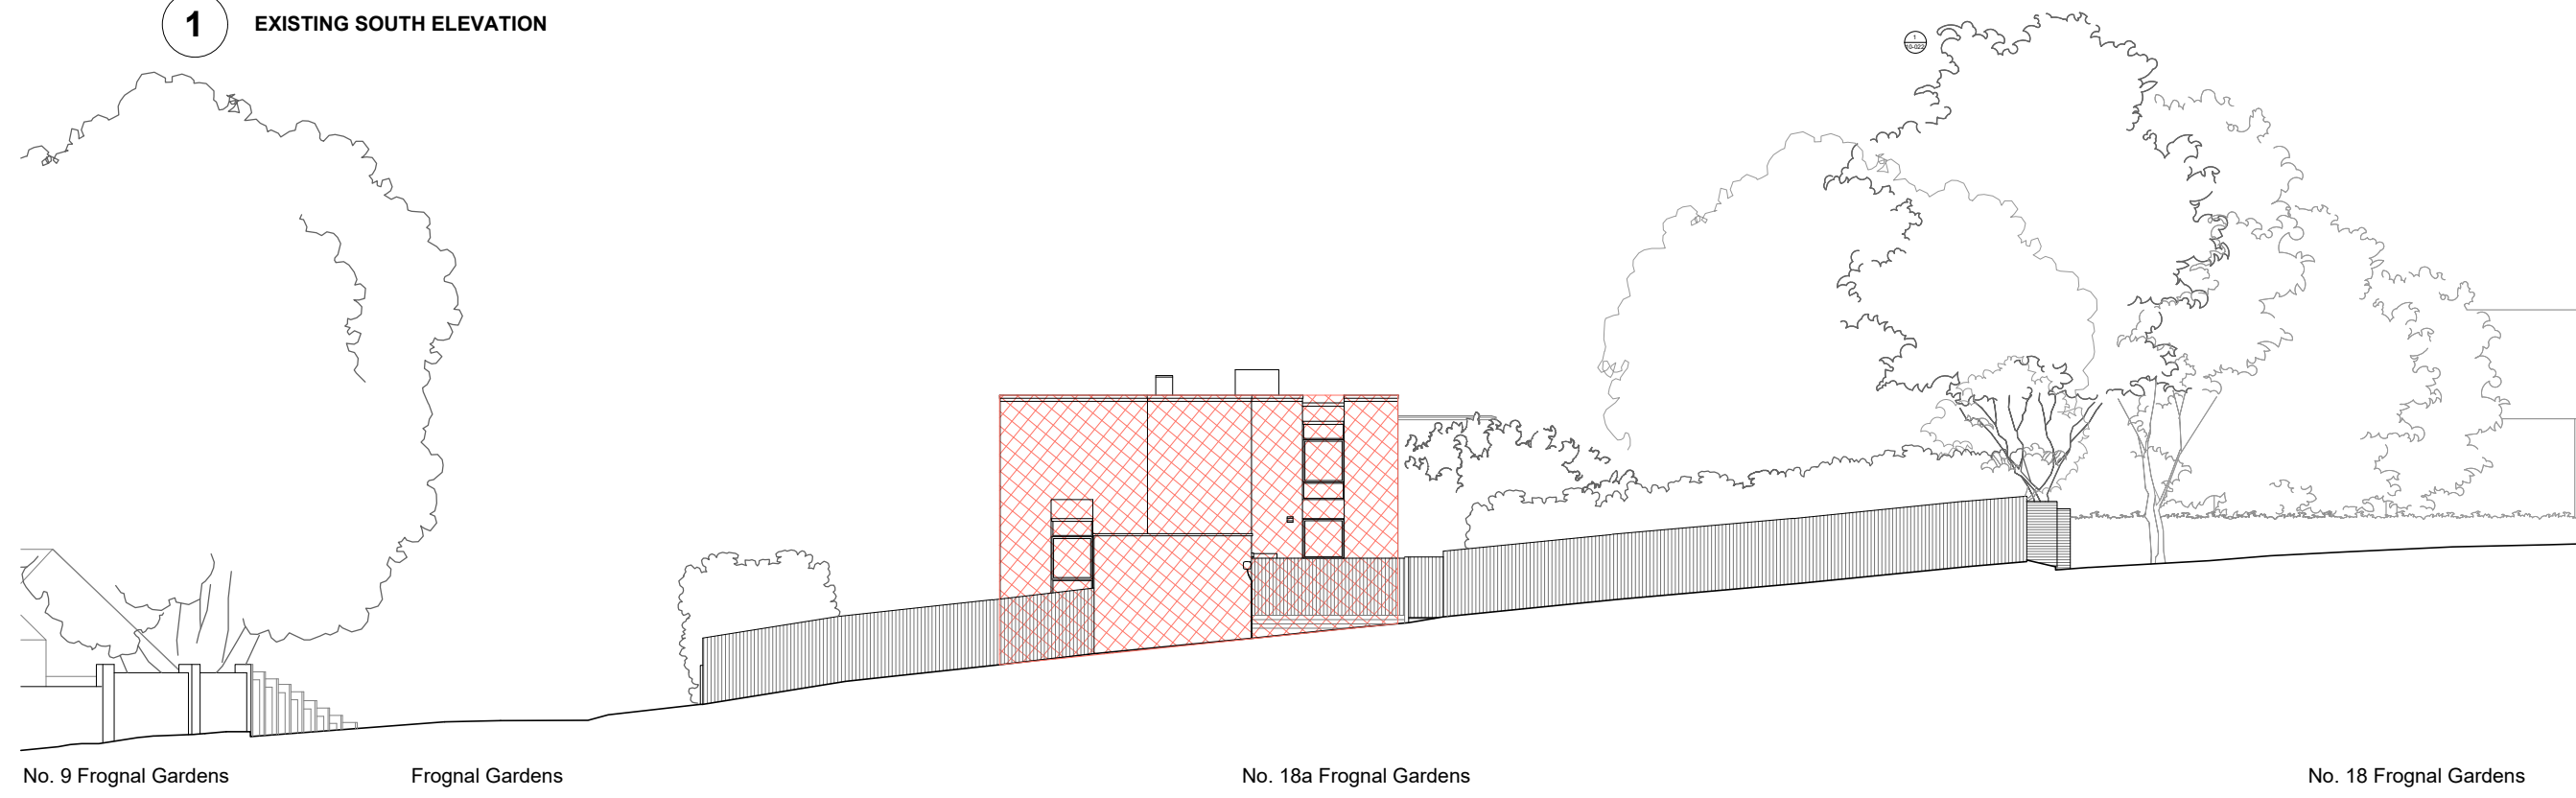

No. 9 Frogna Gardens

Frogna Gardens

No. 18a Frogna Gardens

No. 18 Frogna Gardens

2 EXISTING EAST ELEVATION

