


- Notes
- Boundary Line
 - - - Line of Existing Building

Rev	Date	Description

Note
Do not scale from this drawing. To be read in conjunction with all relevant Architects', Services and Structural Engineers' information. Architect to be immediately notified of discrepancies.

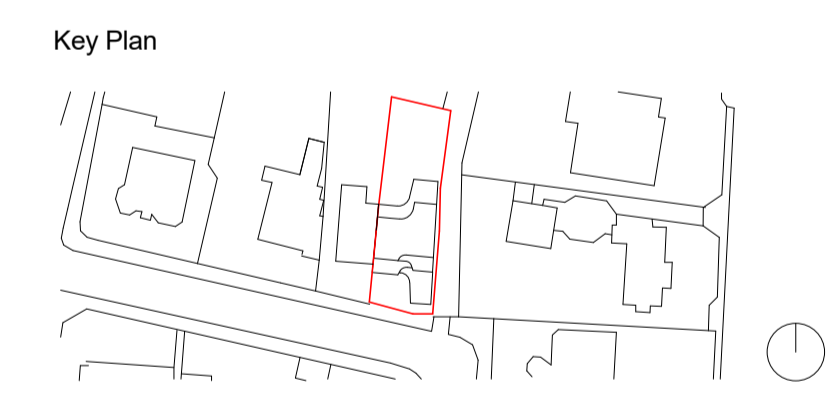

ALISON BROOKS ARCHITECTS

Unit 610 Highgate Studios
53-79 Highgate Road
London NW51TL, UK
T +44 (0)20 7267 9777
info@alisonbrooksarchitects.com

Project:
18a Froggnal Gardens

Client:
Roger Pilgrim & Nadine Majaro

Project Number:
2473

Status:
For Approval

Drawing Title:
Floor plan - Level 01

Date: 11/11/2020 16:02:23 Drawn: AK

Scale: 1 : 100 @A1 Checked: NB

1 : 200 @A3

Drawing No:
ABA-2473-20-004

