

Notes


— Boundary Line

- - - Line of Existing Building

Rev	Date	Description

Note

Do not scale from this drawing. To be read in conjunction with all relevant Architects', Services and Structural Engineer' information. Architect to be immediately notified of discrepancies.

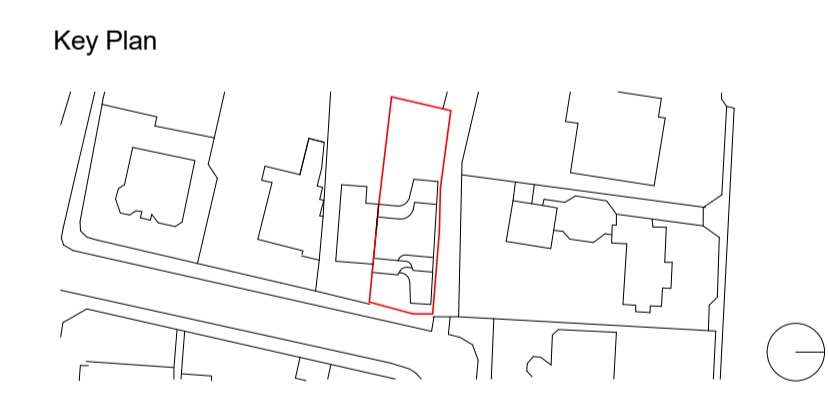

ALISON BROOKS ARCHITECTS

Unit 610 Highgate Studios
 53-79 Highgate Road
 London NW51TL, UK
 T +44 (0)20 7267 9777
 info@alisonbrooksarchitects.com

Project:
18a Frogna Gardens

Client:
Roger Pilgrim & Nadine Majaro

Project Number:
2473

Status:
For Approval

Drawing Title:
Enlarged Roof Plan

Date: 11/11/2020 16:09:05 Drawn: AK
 Scale: 1 : 50 @A1 Checked: NB
 1 : 100 @A3
 Drawing No: ABA-2473-20-012 Rev:

