



1 North Elevation

Rev	Date	Description

Note
Do not scale from this drawing. To be read in conjunction with all relevant Architects', Services and Structural Engineers' information. Architect to be immediately notified of discrepancies.

Key Plan



ALISON BROOKS ARCHITECTS

Unit 610 Highgate Studios
53-79 Highgate Road
London NW51TL, UK
T +44 (0)20 7267 9777
info@alisonbrooksarchitects.com

Project:
18a Frogna Gardens

Client:
Roger Pilgrim & Nadine Majaro

Project Number: **2473** Status: **For Approval**


Drawing Title:
North & West Elevations

Date: 11/11/2020 16:30:32 Drawn: AK

Scale: 1 : 100 @A1 Checked: NB

1 : 200 @A3

Drawing No: **ABA-2473-20-032** Rev:

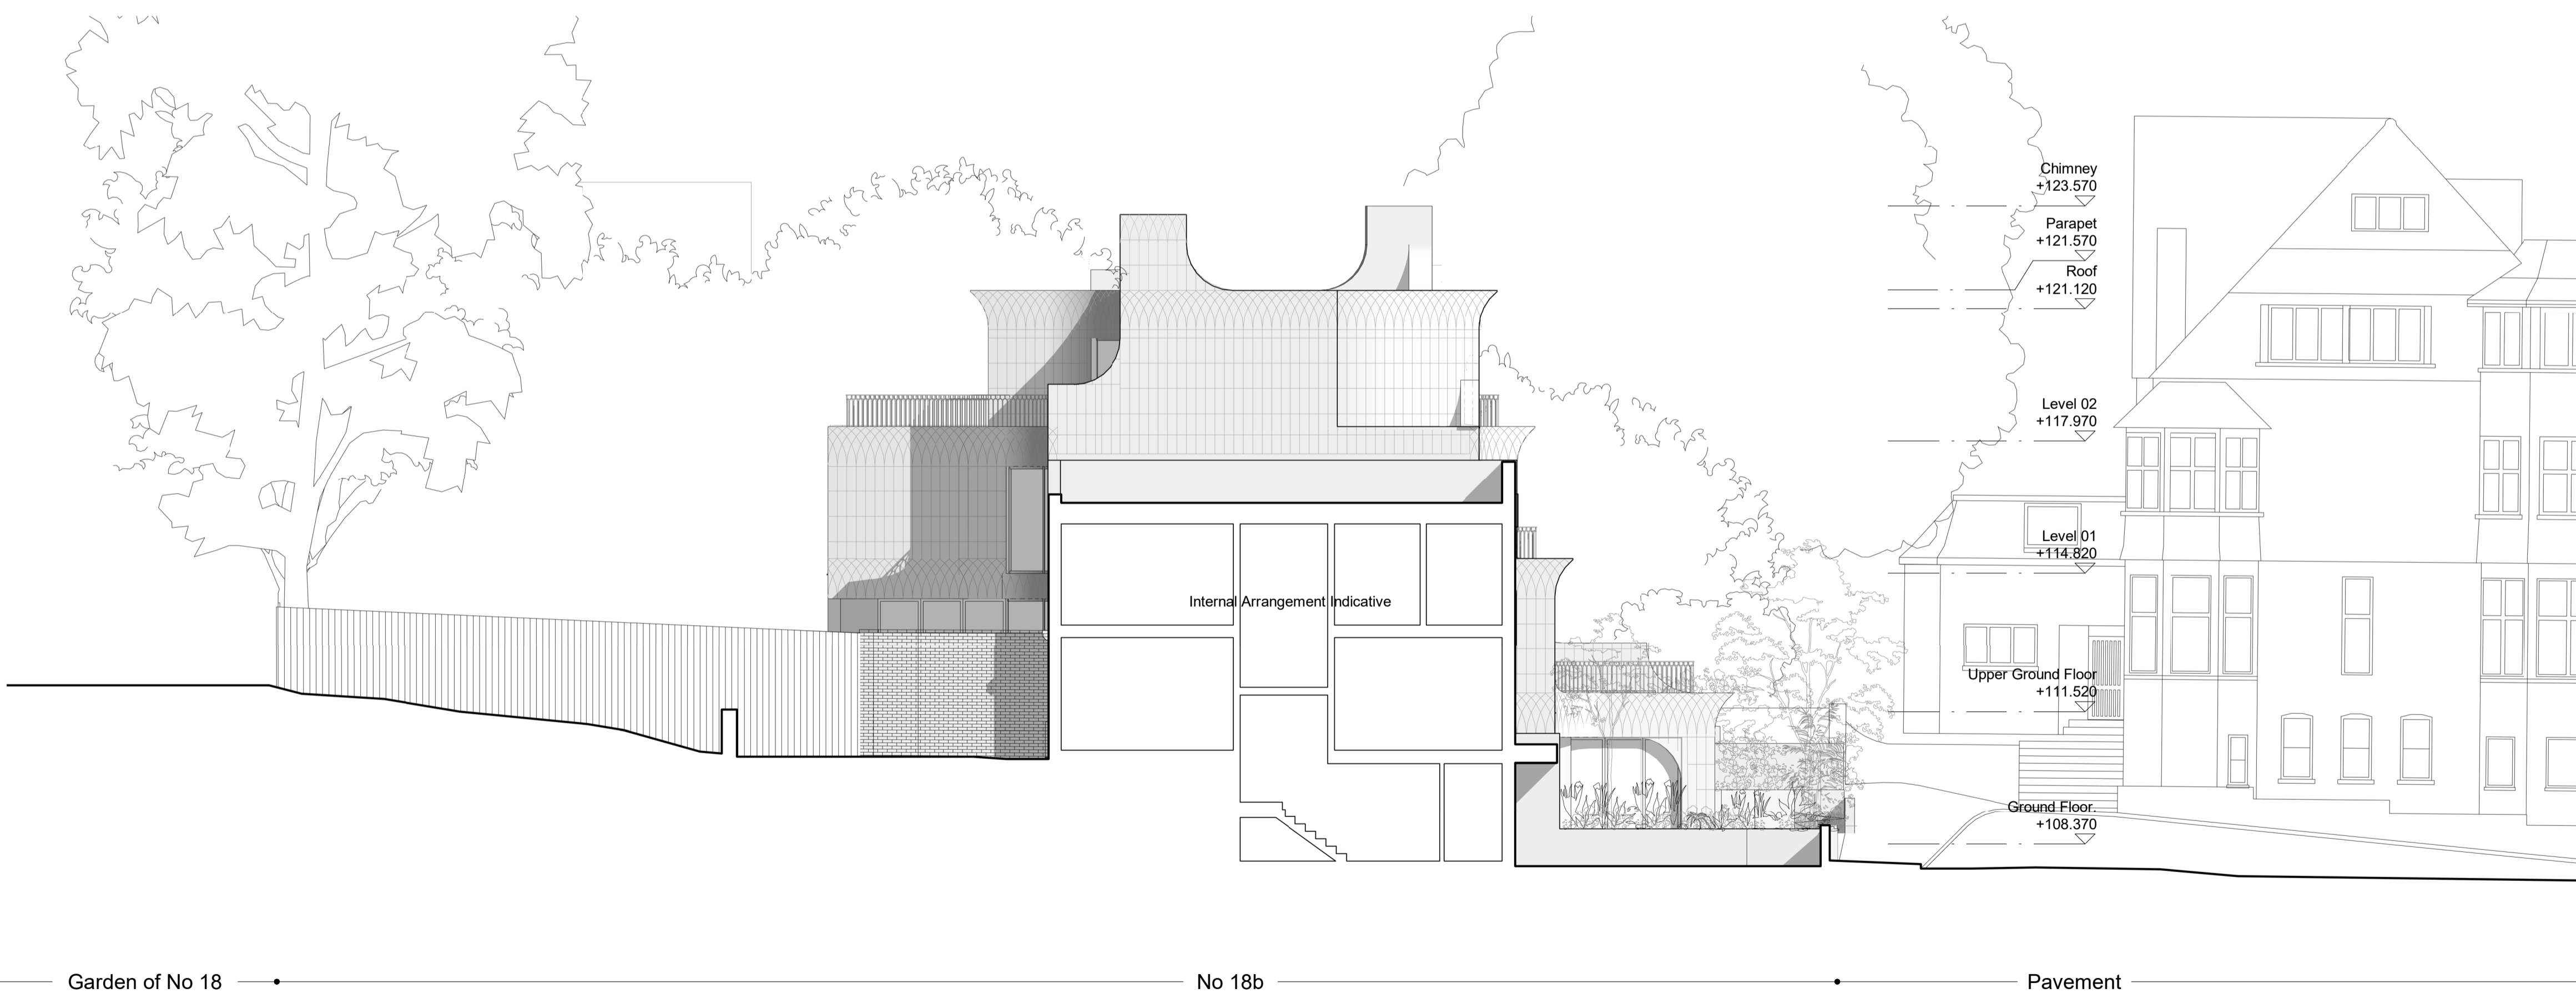

2 West Elevation

