




Notes

- ① Faience Tile Cladding in Green
- ② Buff Brickwork
- ③ Anodised Aluminium Window Frame in Champagne
- ④ Anodised Aluminium Balustrade in Champagne
- ⑤ Timber board garden fence
- ⑥ Mirror polished stainless steel panel
- ⑦ Existing brown brickwork
- ⑧ Opaque glazing

| Rev | Date | Description |
|-----|------|-------------|
|-----|------|-------------|

Note
Do not scale from this drawing. To be read in conjunction with all relevant Architects', Services and Structural Engineer' information. Architect to be immediately notified of discrepancies.

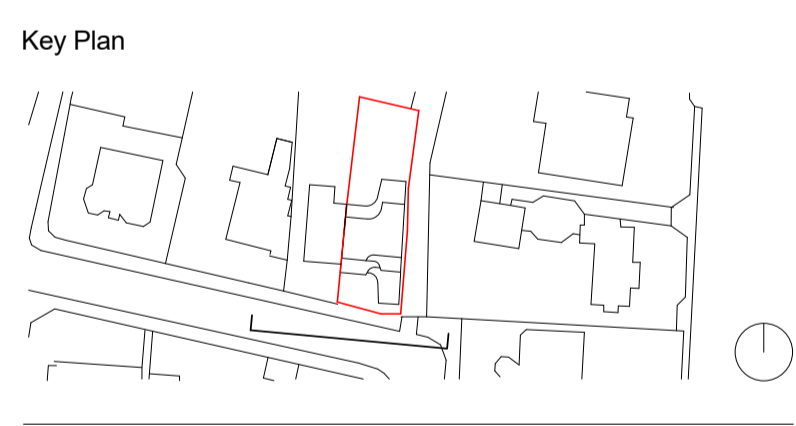

ALISON BROOKS ARCHITECTS

Unit 610 Highgate Studios
53-79 Highgate Road
London NW51TL, UK
T +44 (0)20 7267 9777
info@alisonbrooksarchitects.com

No 20 No 18b No 18a Driveway to No18 Garden to 17 Holly Walk

1 South Elevation
SCALE 0 2.5 m

Project:
18a Frognal Gardens

Client:
Roger Pilgrim & Nadine Majaro

Project Number:
2473 Status:
For Approval

Drawing Title:
South Elevation

Date: 11/11/2020 16:34:17 Drawn: AK

Scale: 1 : 50 @A1 Checked: NB

1 : 100 @A3

Drawing No:
ABA-2473-20-033 Rev: