



Notes


- 1 Faience Tile Cladding in Green
- 2 Buff Brickwork
- 3 Anodised Aluminium Window Frame in Champagne
- 4 Anodised Aluminium Balustrade in Champagne
- 5 Timber board garden fence
- 6 Mirror polished stainless steel panel
- 7 Existing brown brickwork
- 8 Opaque glazing

Rev	Date	Description

Note

Do not scale from this drawing. To be read in conjunction with all relevant Architects', Services and Structural Engineers' information. Architect to be immediately notified of discrepancies.

Key Plan

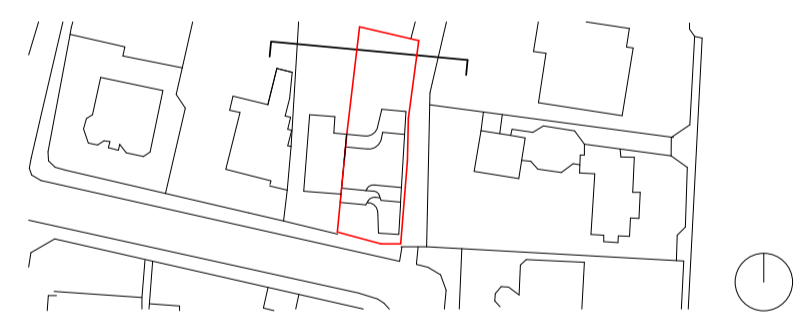

**ALISON BROOKS ARCHITECTS**

Unit 610 Highgate Studios  
 53-79 Highgate Road  
 London NW51TL, UK  
 T +44 (0)20 7267 9777  
 info@alisonbrooksarchitects.com

Project:  
**18a Frognaal Gardens**

Client:  
**Roger Pilgrim & Nadine Majaro**

Project Number: **2473** Status: **For Approval**


Drawing Title:  
**North Elevation**

Date: **11/11/2020 16:39:20** Drawn: **AK**

Scale: **1 : 50 @A1** Checked: **NB**

**1 : 100 @A3**

Drawing No: **ABA-2473-20-035** Rev:

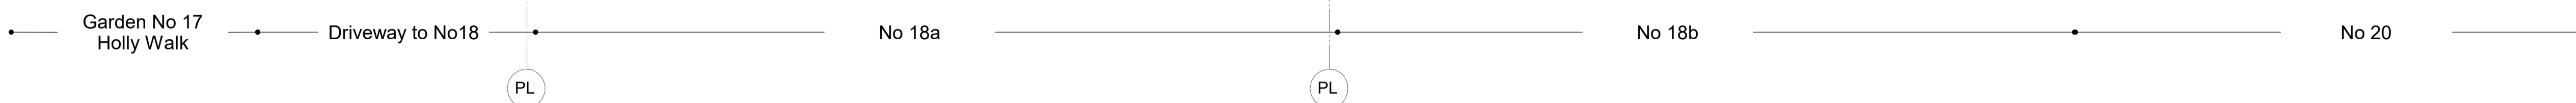

**1 North Elevation**

