


# Location Plan of 37 KELLY STREET

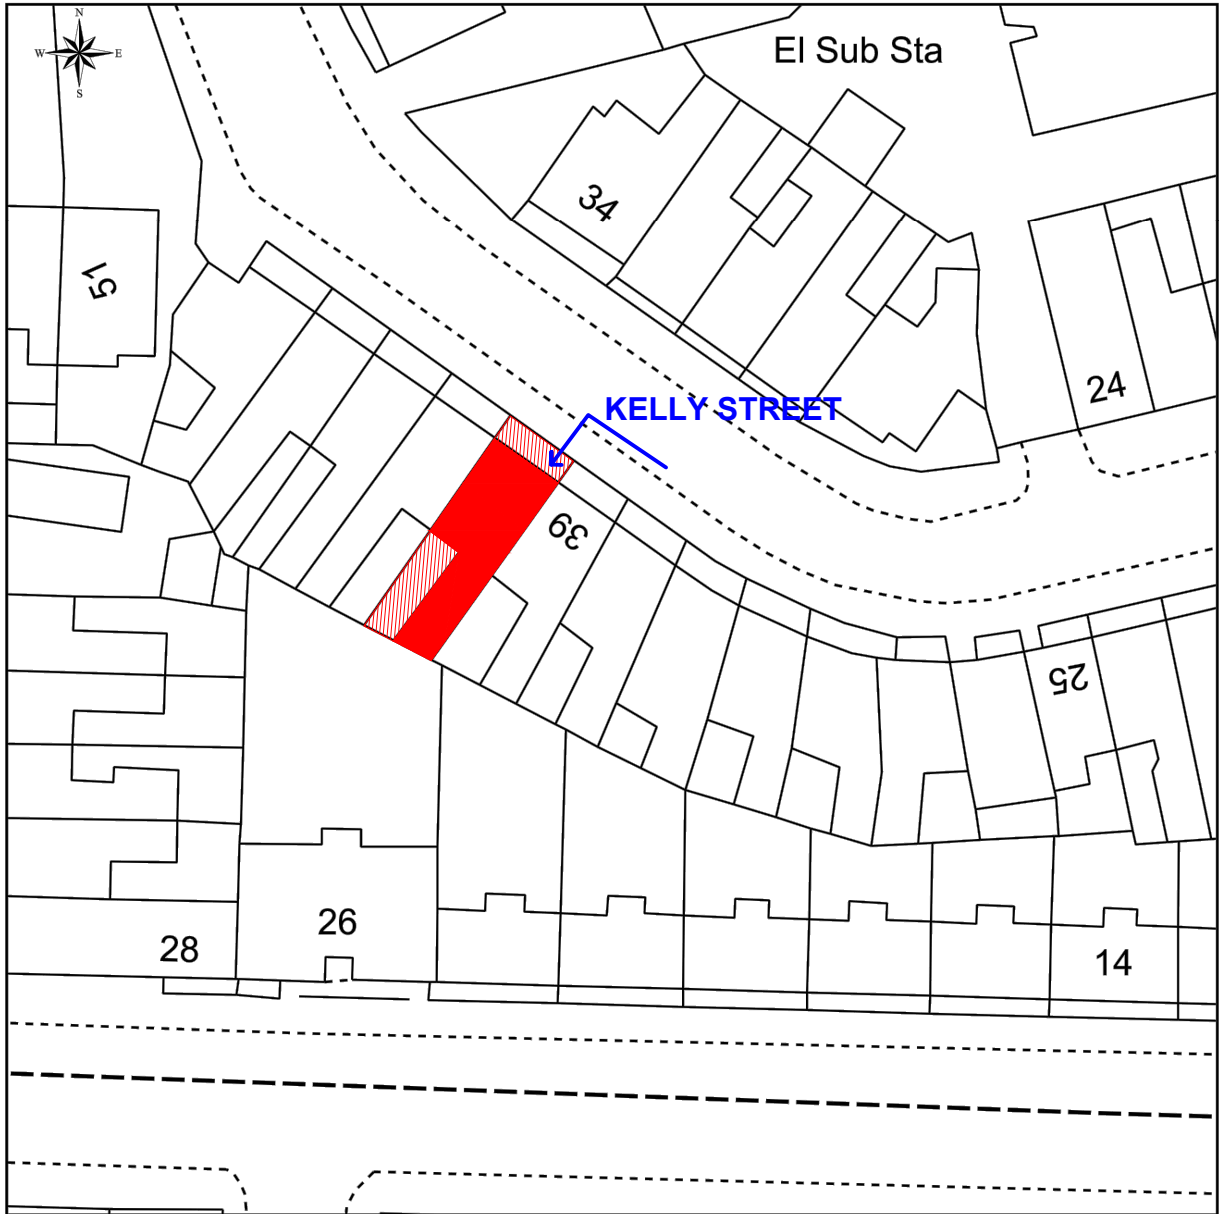

This Plan includes the following Licensed Data: OS MasterMap Black and White PDF Location Plan by the Ordnance Survey National Geographic Database and incorporating surveyed revision available at the date of production. Reproduction in whole or in part is prohibited without the prior permission of Ordnance Survey. The representation of a road, track or path is no evidence of a right of way. The representation of features, as lines is no evidence of a property boundary. © Crown copyright and database rights, 2020. Ordnance Survey 0100031673

0m 5m 10m 15m 20m 25m 30m 35m 40m

Scale: 1:500, paper size: A4

CLIENT:	Grorgia Lamb
STATUS:	FOR PLANNING
PROJECT ADDRESS:	37 Kelly Street, London NW1 8PG
DESCRIPTION:	Site plan
DRAWING NO:	GL_REV2_SITE_PLAN
SCALE:	REV:
1:500@A4	2
DRAWN BY:	DATE:
ET	07/ 11/2020