


Existing / Proposed Roof Plan

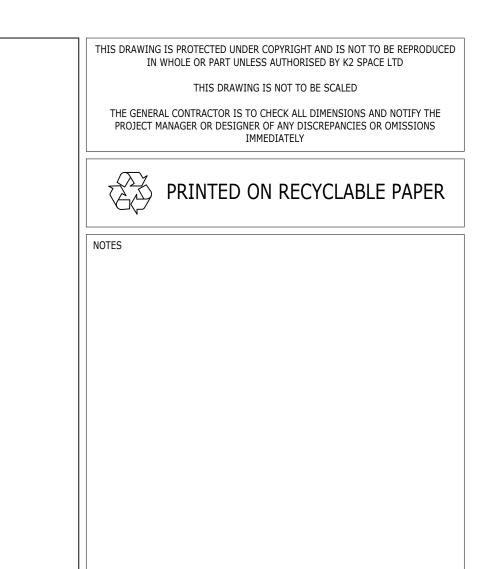

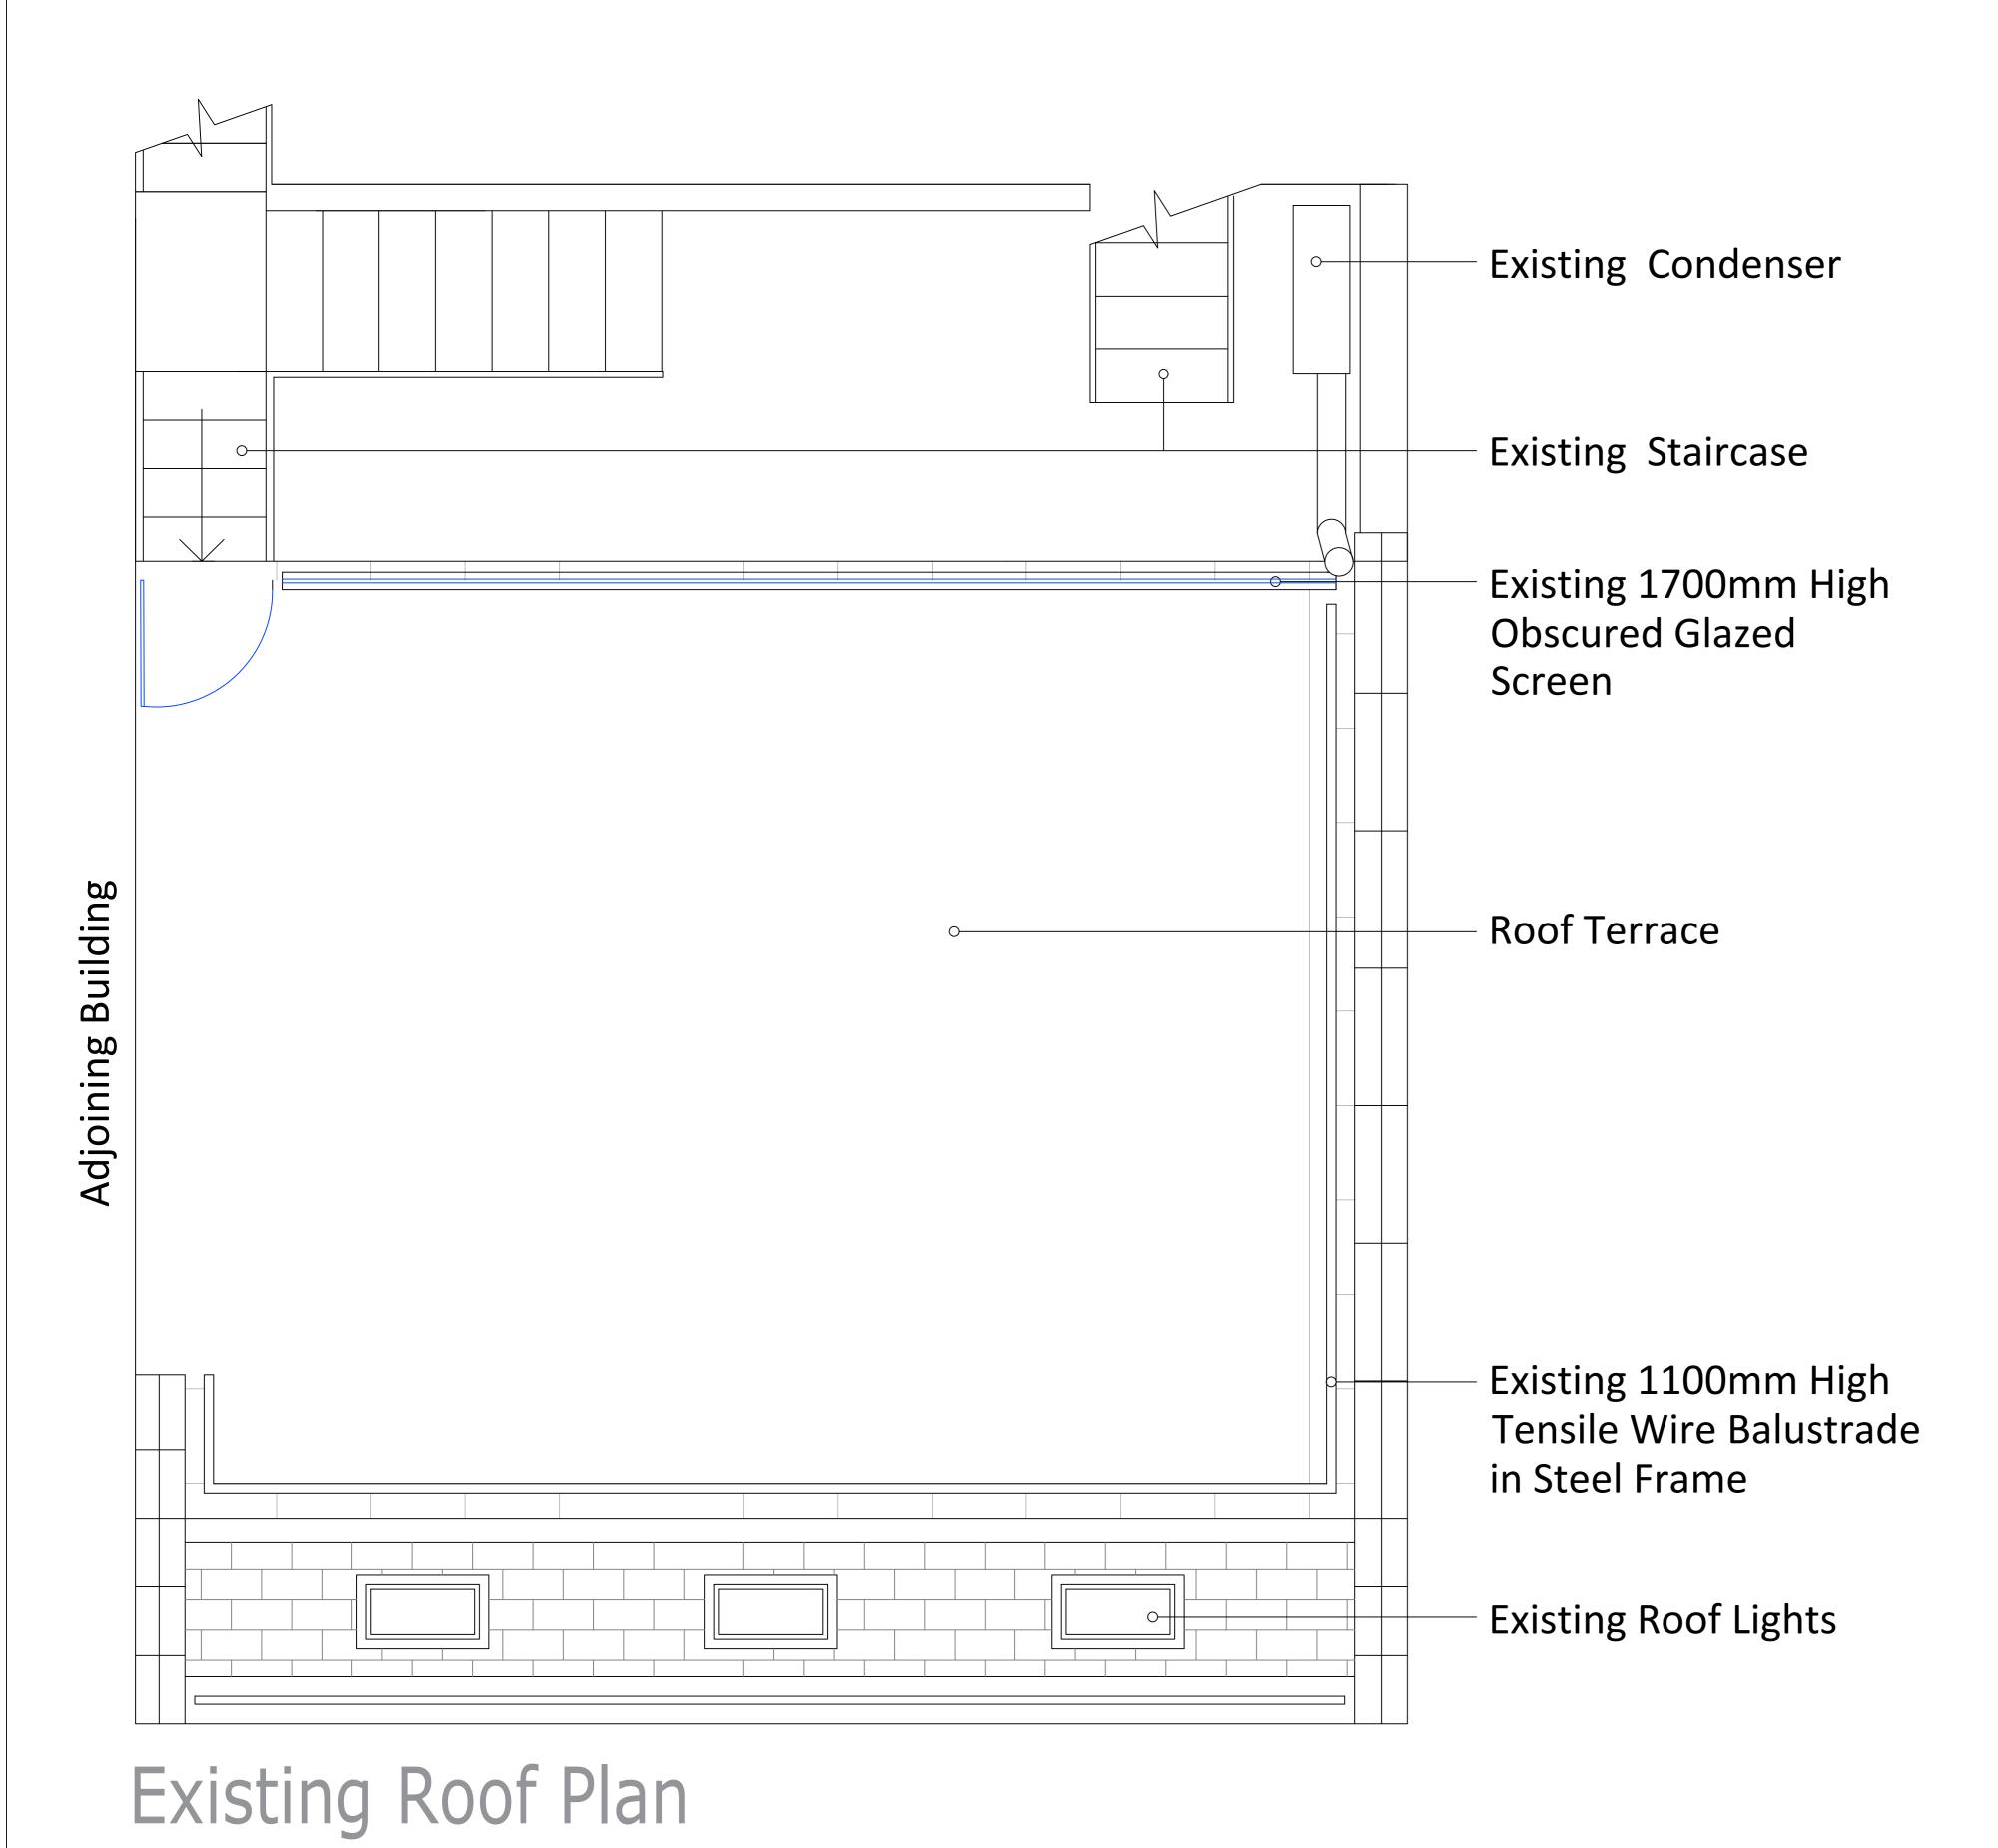

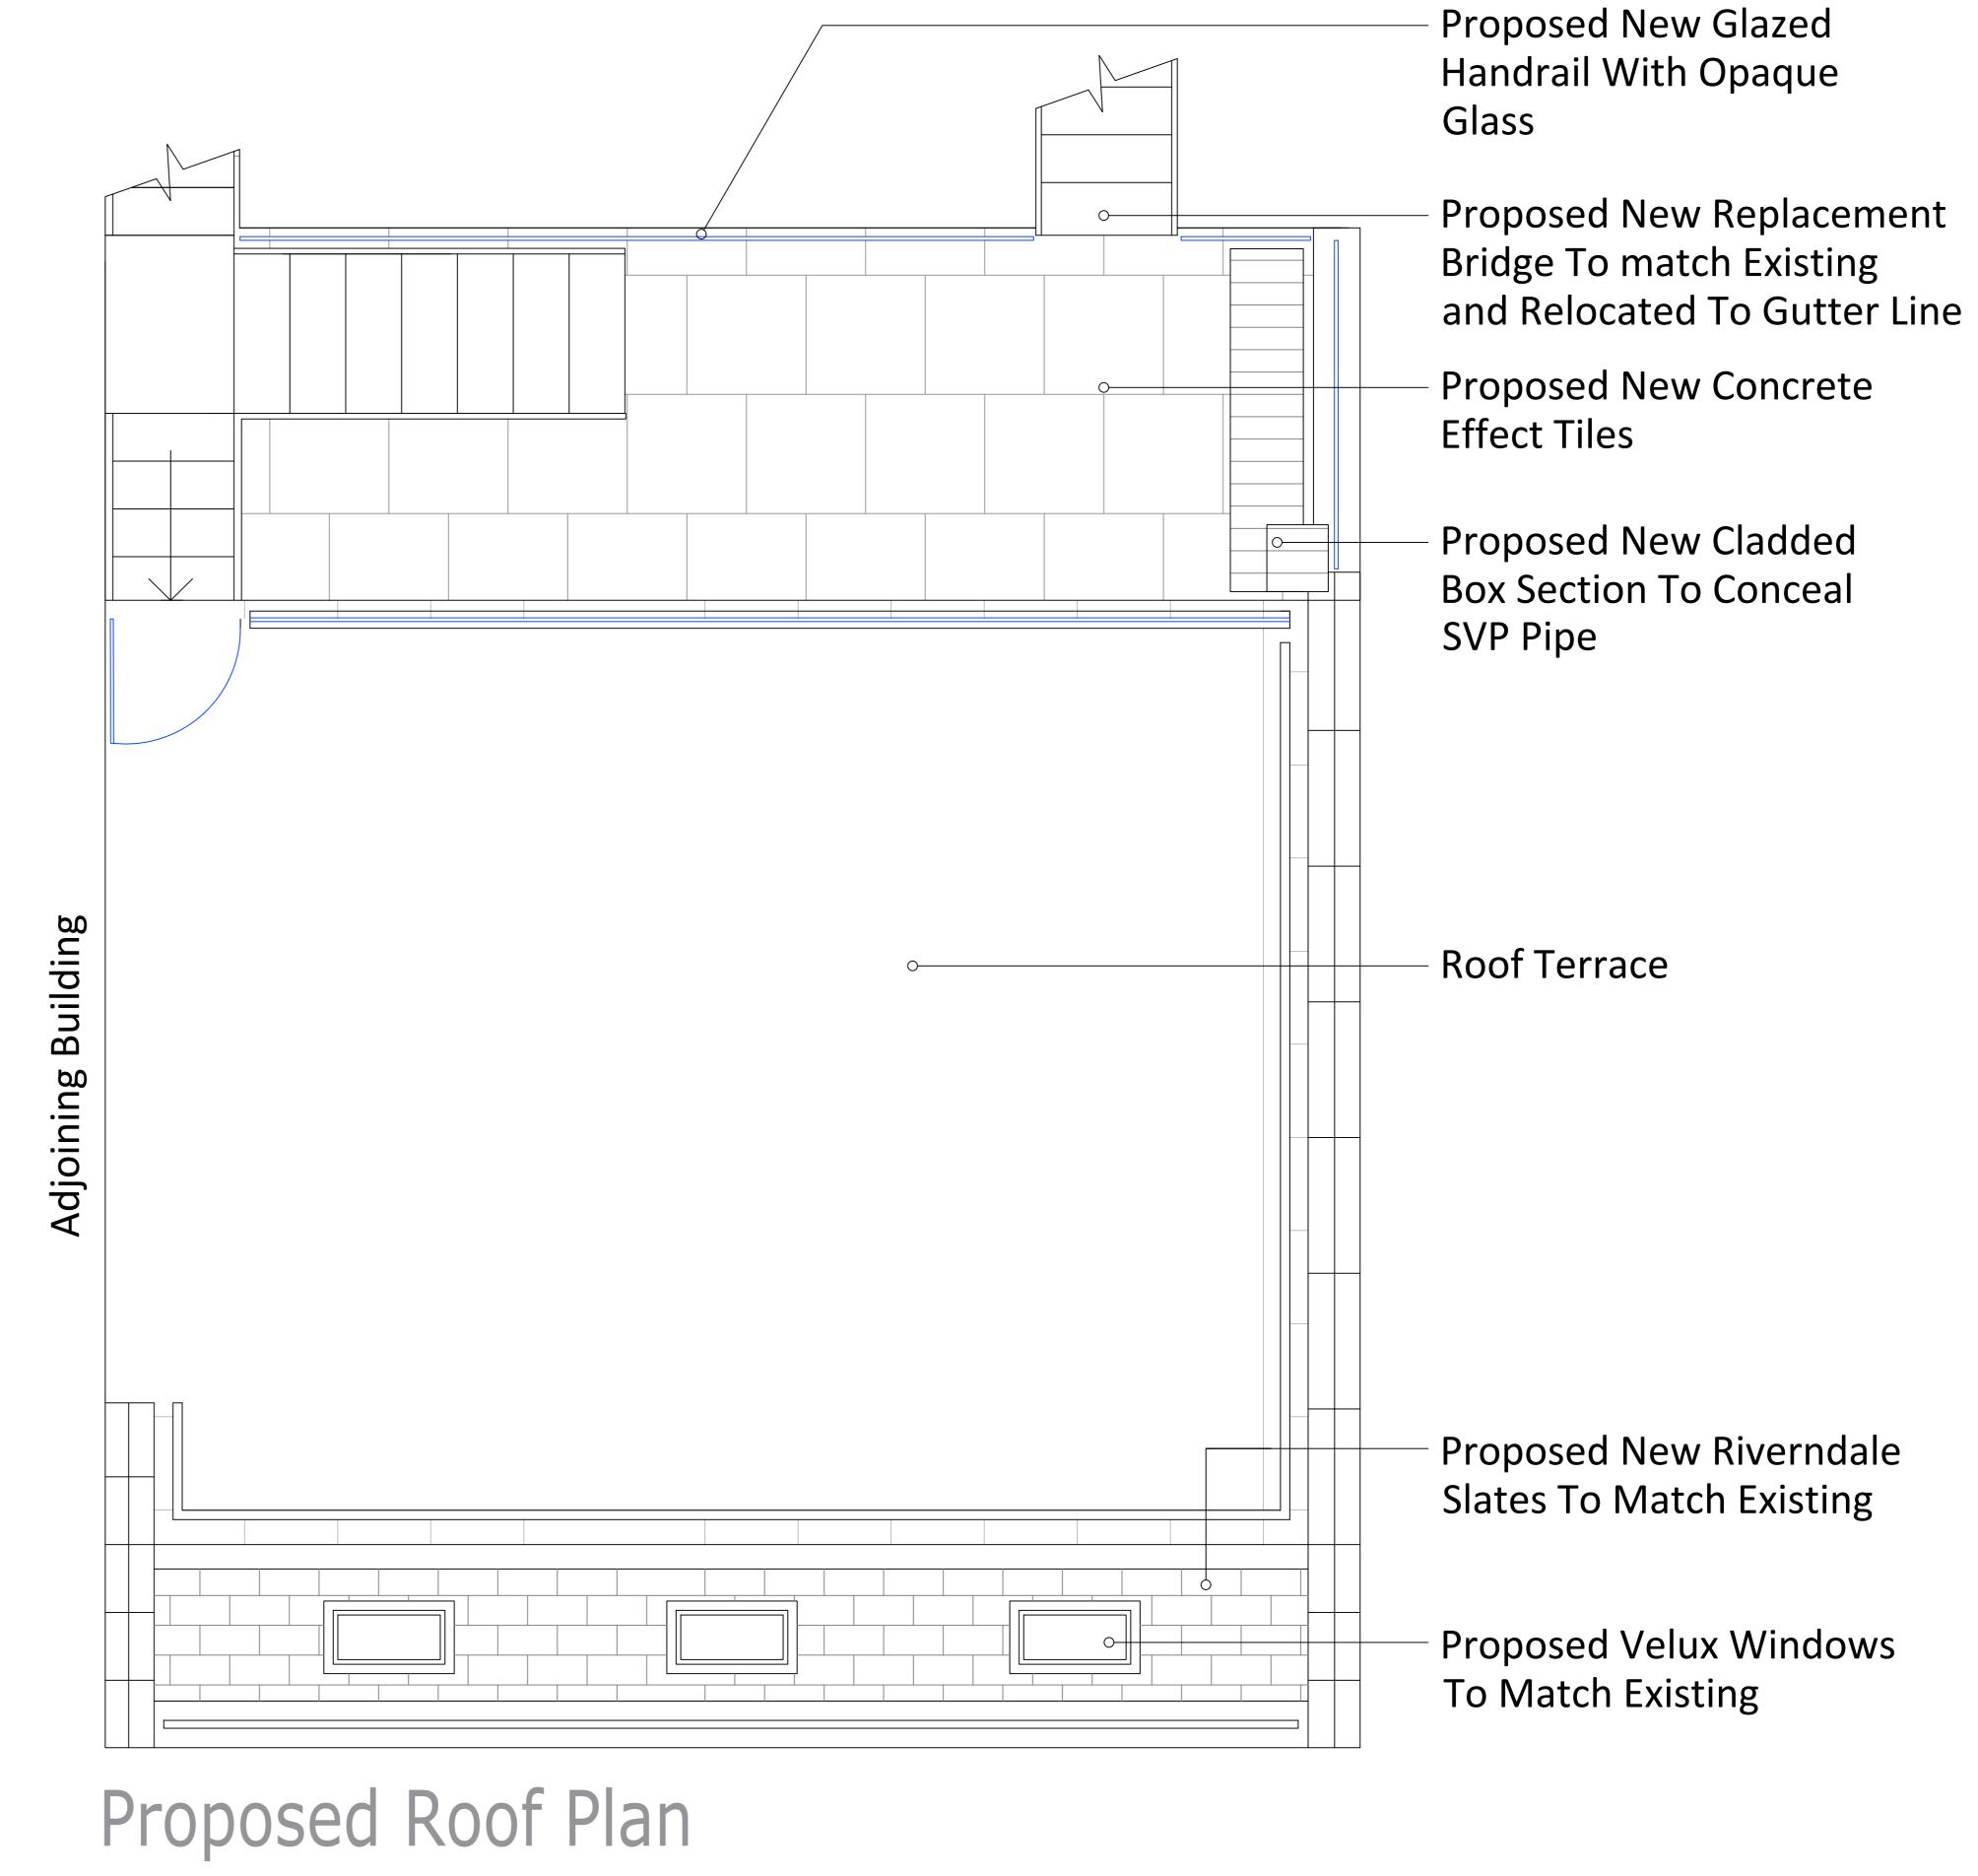

Maple Business Centre 144 Liverpool Road N1 1LA T: 020 7697 4670 F: 020 7697 4609 info@k2space.co.uk www.k2space.co.uk DRAWING STATUS PROPOSED Bericote 8 Tottenham Mews Fitzrovia, London W1T 4AE Existing / Proposed Roof Plan

Dwg No. 1259_Bericote_04_RP

| | FILE NAME | Bericote_ Planning Drawings_Rev A.dwg

400mm 800mm 1200mm 1600mm 2000mm