



Existing / Proposed Front Elevation

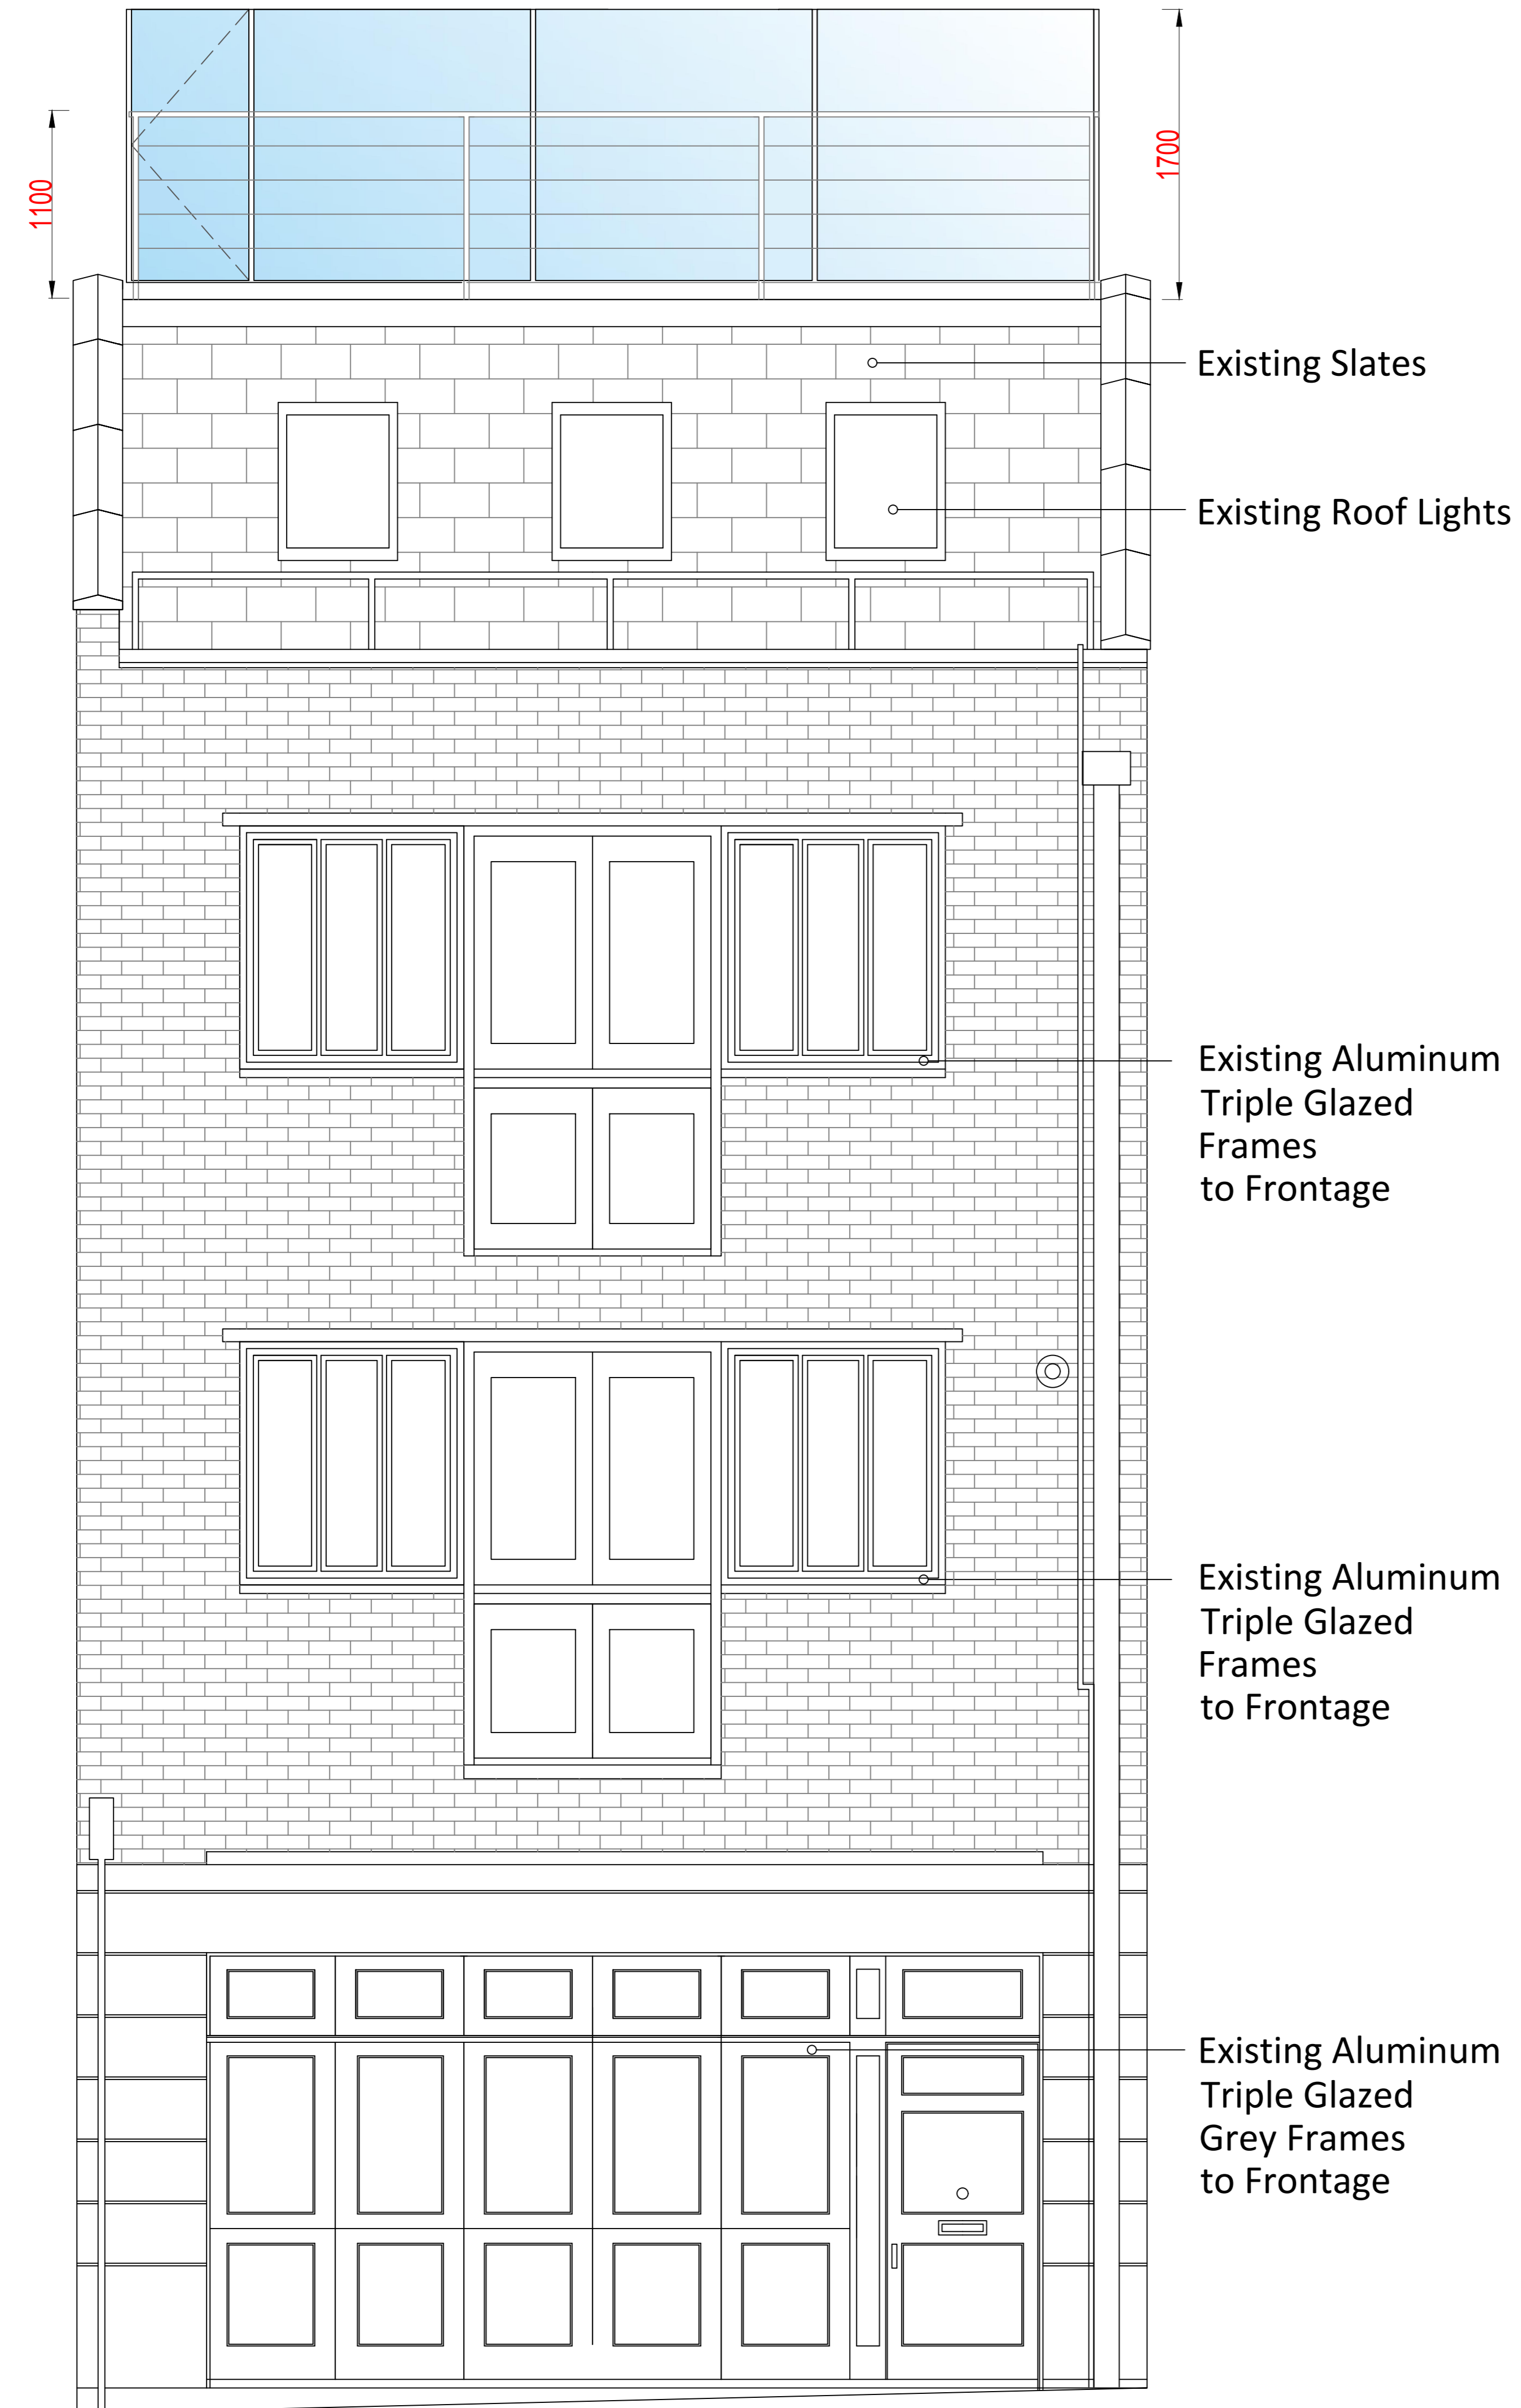

Existing Front Elevation

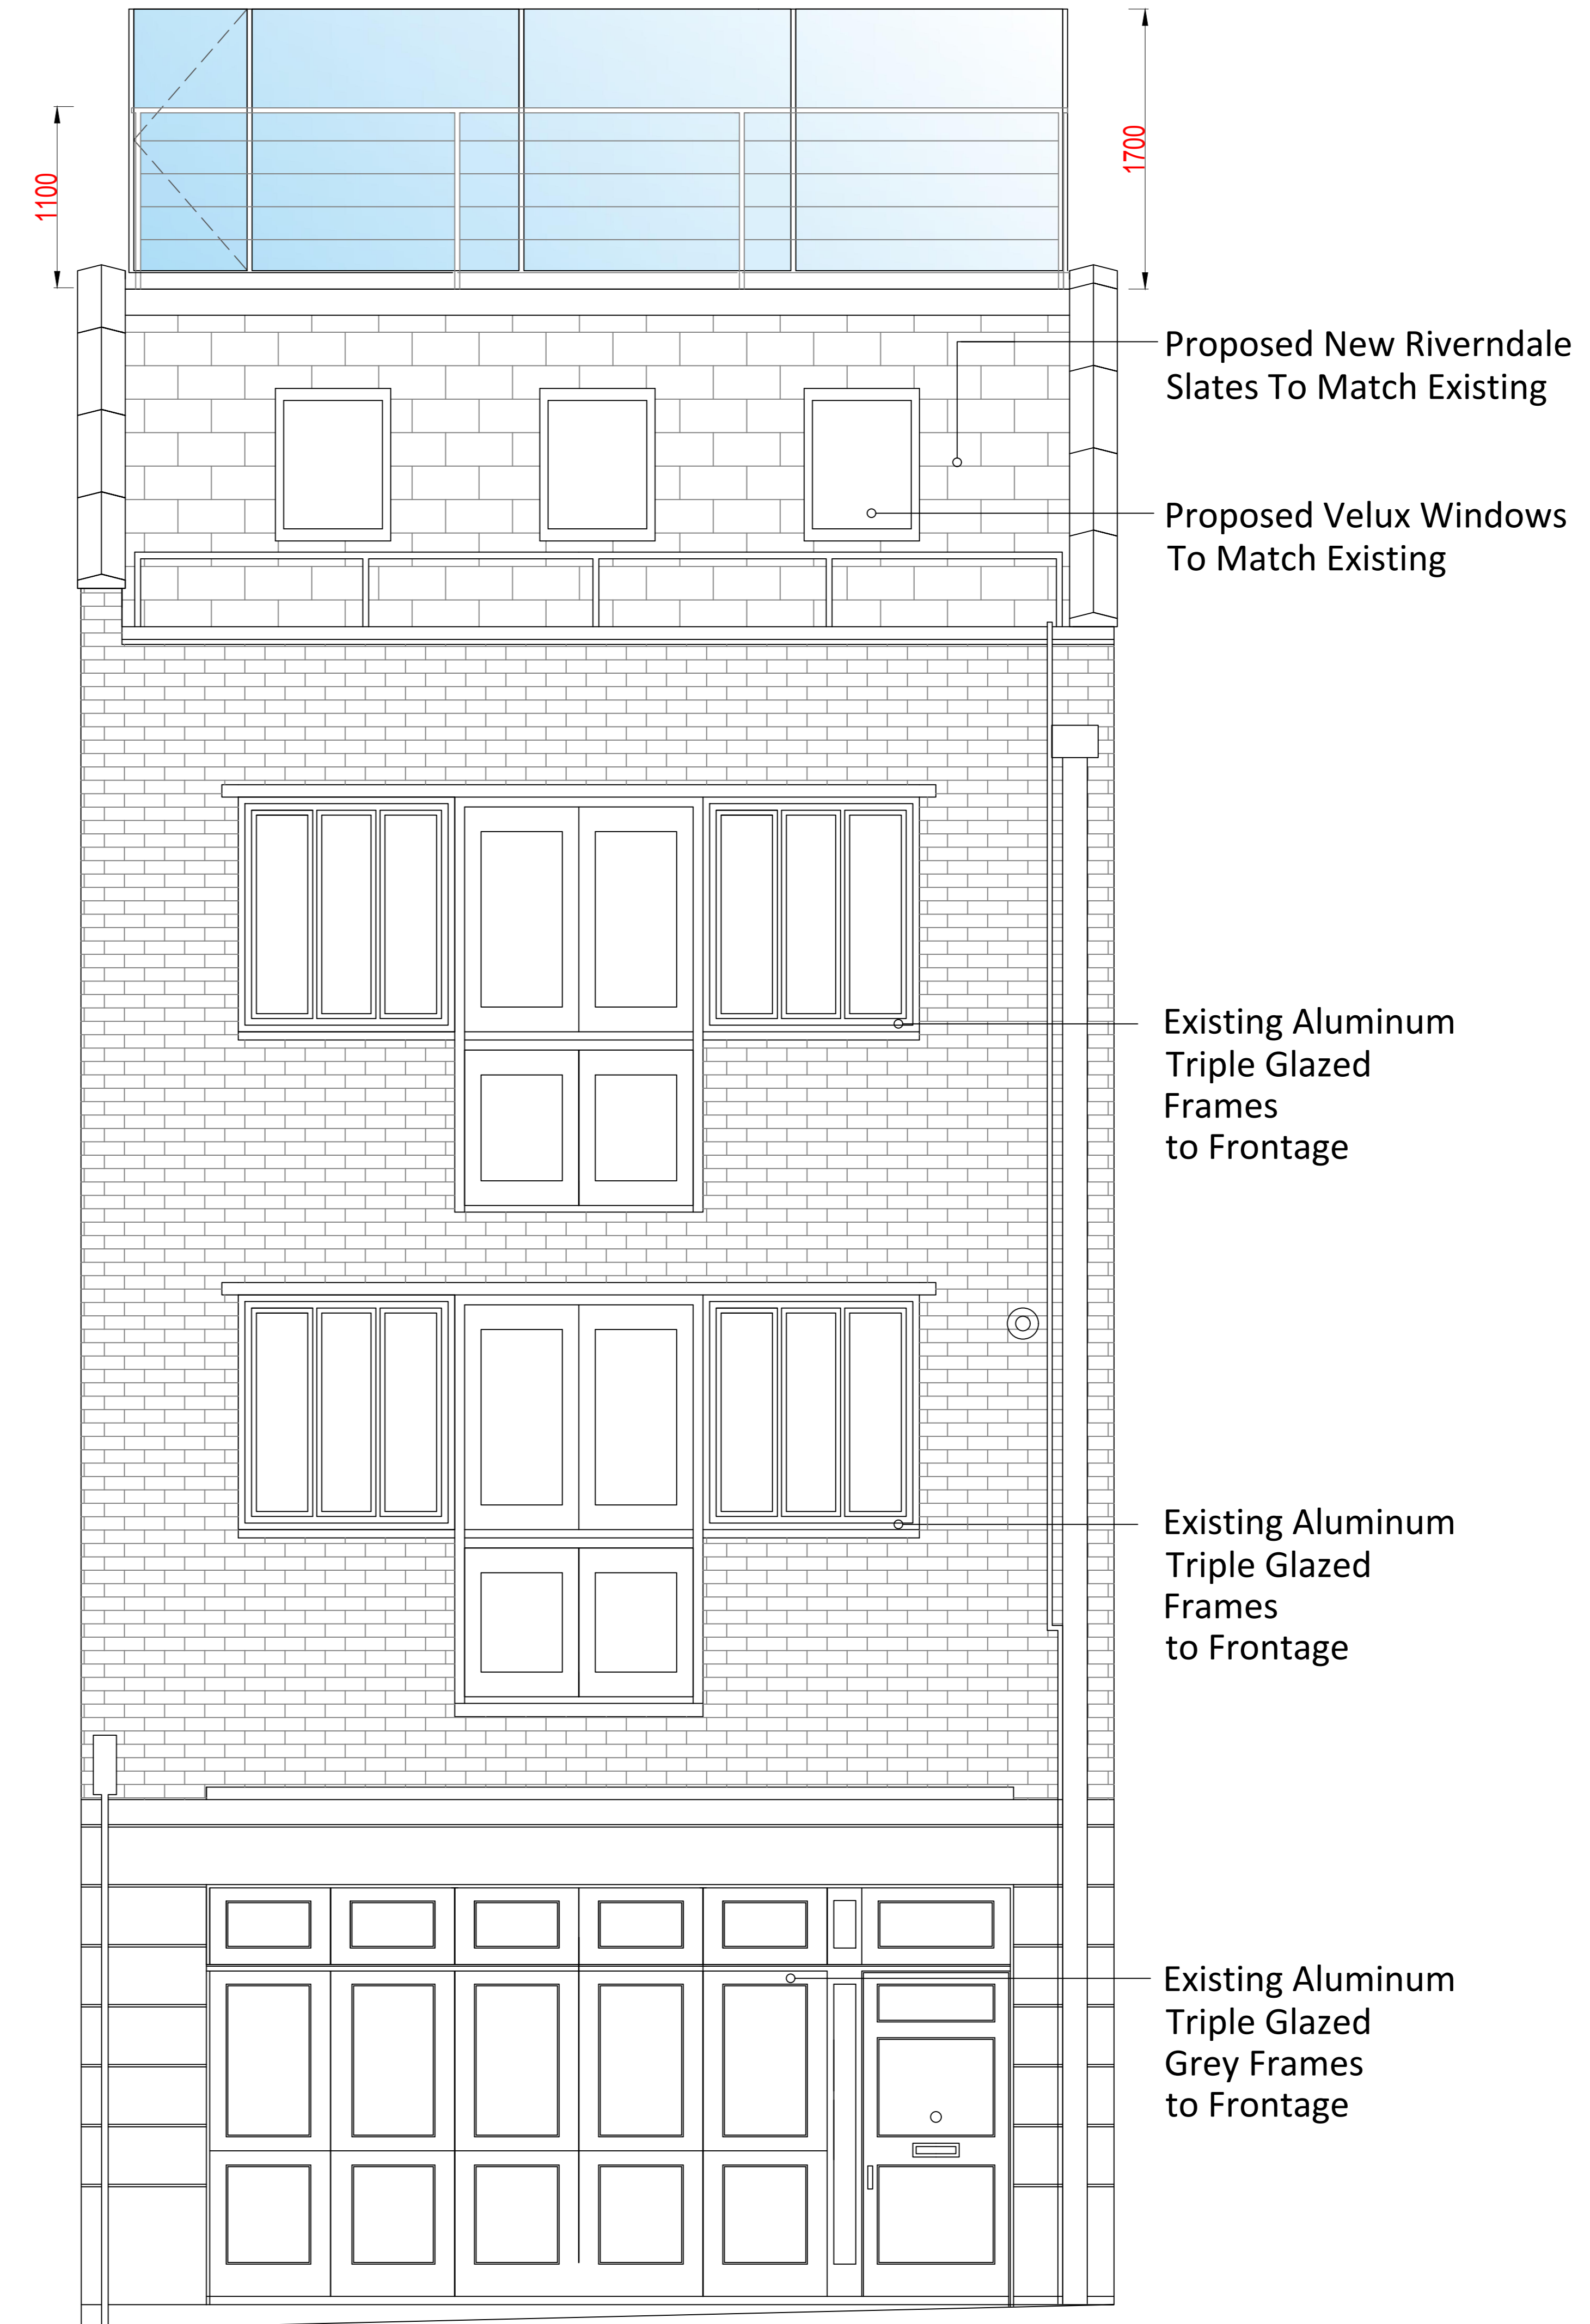

Proposed Front Elevation

THIS DRAWING IS PROTECTED UNDER COPYRIGHT AND IS NOT TO BE REPRODUCED IN WHOLE OR PART UNLESS AUTHORISED BY K2 SPACE LTD
THIS DRAWING IS NOT TO BE SCALED
THE GENERAL CONTRACTOR IS TO CHECK ALL DIMENSIONS AND NOTIFY THE PROJECT MANAGER OR DESIGNER OF ANY DISCREPANCIES OR OMISSIONS IMMEDIATELY

PRINTED ON RECYCLABLE PAPER

NOTES

CLIENT APPROVAL/SIGN OFF
I confirm that the drawing is correct and can be passed to the relevant departments for specification, ordering, and installation.

SIGNED

DATE

REV	DESCRIPTION	DATE

K2 SPACE LTD
Maple Business Centre
144 Liverpool Road
London
N1 1LA
T: 020 7697 4670
F: 020 7697 4629
info@k2space.co.uk
www.k2space.co.uk



DRAWING STATUS
PROPOSED

CLIENT
Bericote

PROJECT
8 Tottenham Mews
Fitzrovia, London W1T 4AE

TITLE
Existing / Proposed Front Elevation

DRAWING DATE
19/11/2020

SCALE
1:25 @ A0

REVISION
A

Draw No: 1259_Bericote_05_FE

DRAWN: CA

FILE NAME: Bericote - Plannino Drawings - Rev A.rvt

