
## Existing / Proposed Rear Elevation



Existing Rear Elevation

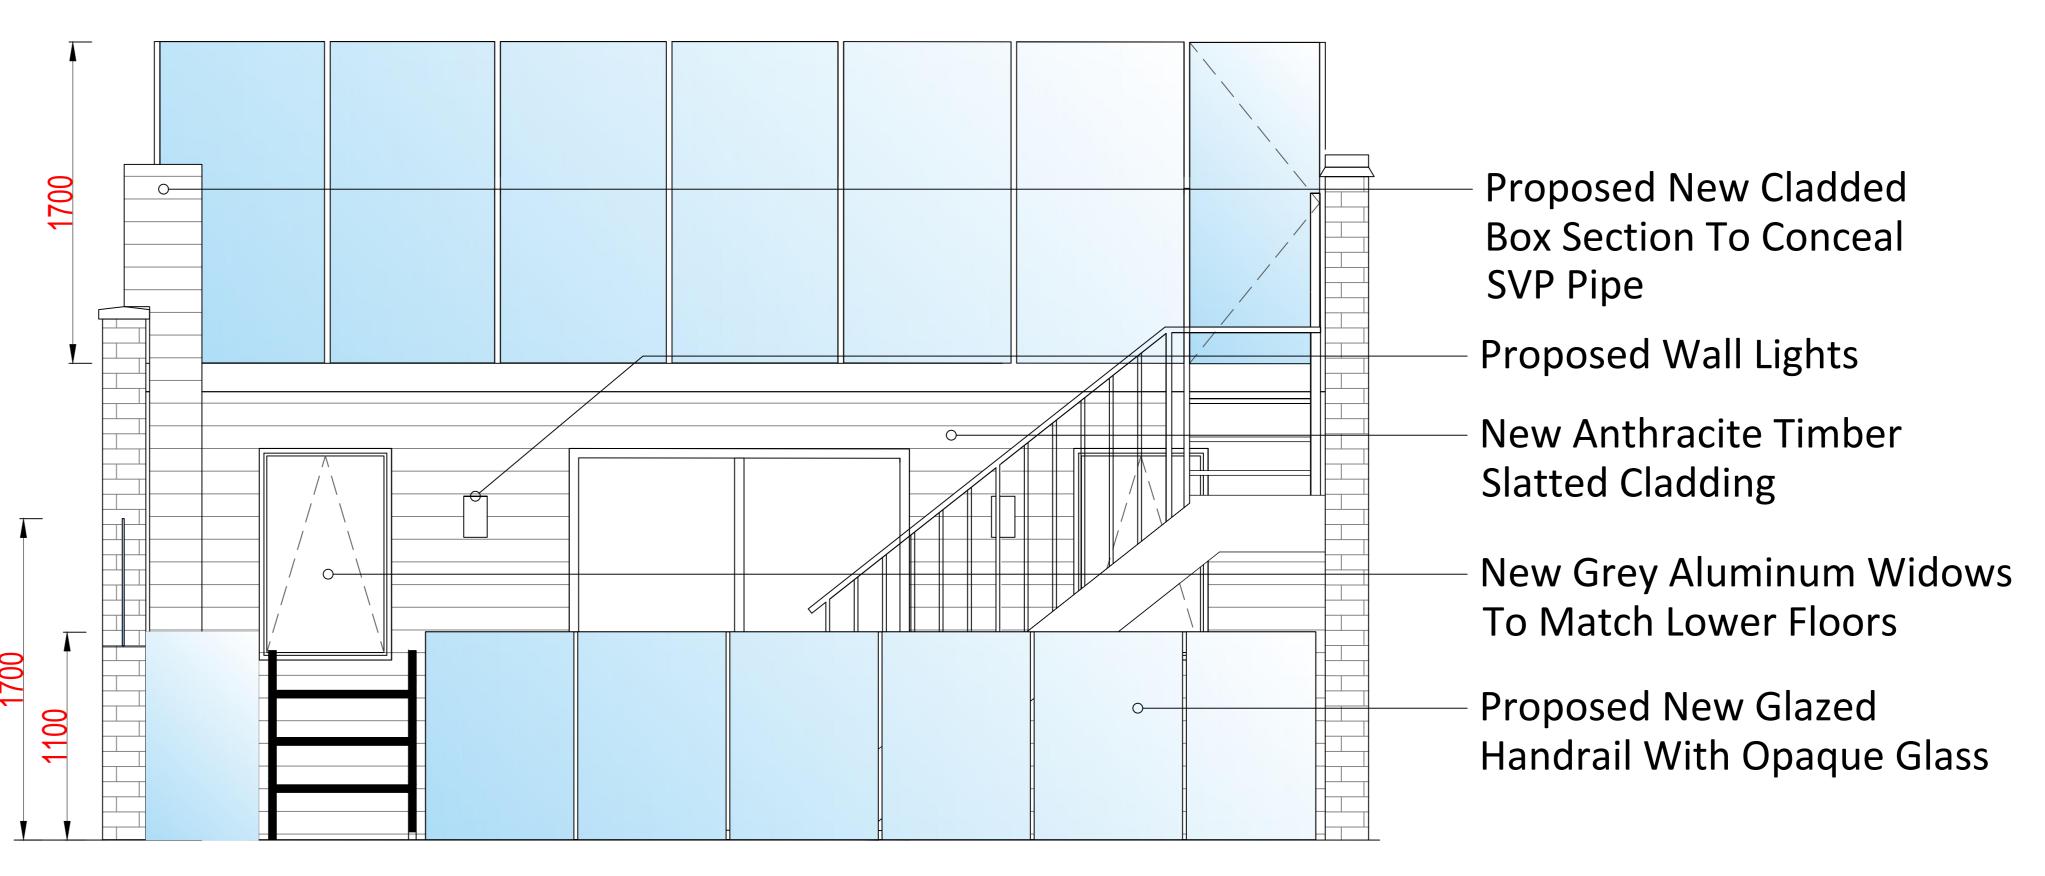

Proposed Rear Elevation

THIS DRAWING IS PROTECTED UNDER COPYRIGHT AND IS NOT TO BE REPRODUCED IN WHOLE OR PART UNLESS AUTHORISED BY K2 SPACE LTD THIS DRAWING IS NOT TO BE SCALED THE GENERAL CONTRACTOR IS TO CHECK ALL DIMENSIONS AND NOTIFY THE PROJECT MANAGER OR DESIGNER OF ANY DISCREPANCIES OR OMISSIONS IMMEDIATELY PRINTED ON RECYCLABLE PAPER 144 Liverpool Road N1 1LA T: 020 7697 4670 F: 020 7697 4609 info@k2space.co.uk www.k2space.co.uk DRAWING STATUS PROPOSED Bericote 8 Tottenham Mews Fitzrovia, London W1T 4AE Existing / Proposed Rear Elevation Dwg No. 1259\_Bericote\_10\_RE 0 400mm 800mm 1200mm 1600mm 2000mm

| | FILE NAME | Bericote\_ Planning Drawings\_Rev A.dwg