

16 WOBURN WALK
LONDON WC1H 0JL


**NORTH WEST
ELEVATION**

The proposal is to hang an illuminated menu board, (dimensions 48cm x 44cm x 7.7cm) on the inside window of the store front. It will hang from a hook on the window (inside) no additional fixtures/construction will be required and the exterior of the building will not be worked on.

DATE: 24/11/2020



DWG NO: 195820

SCALE 1:50 @A3

 


SITE PLAN


SCALE 1:1250 @A3

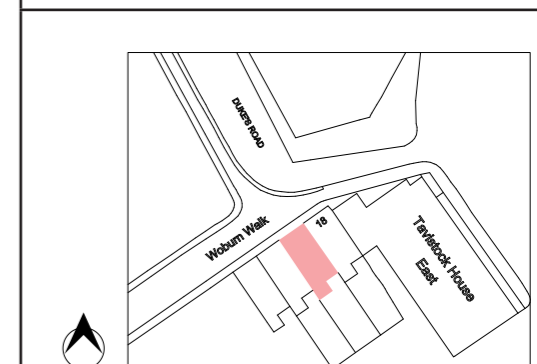 

DRAWN BY: R.T SHAH

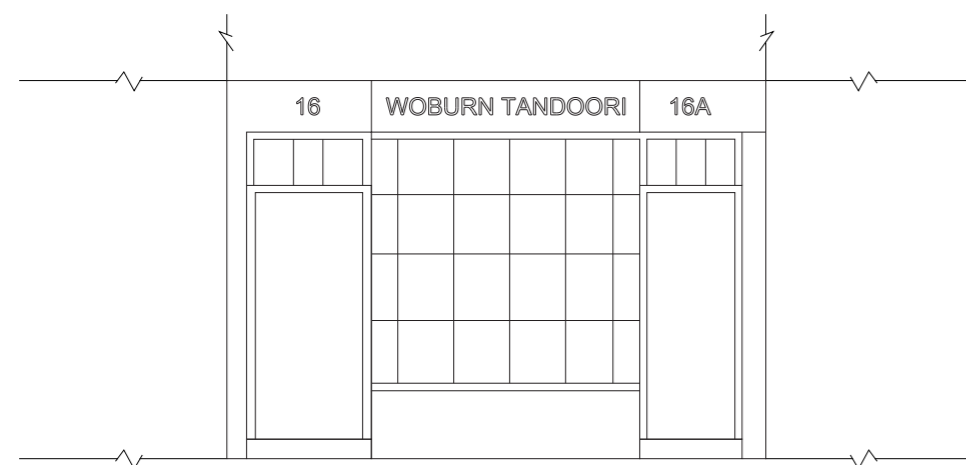

EXISTING ELEVATION

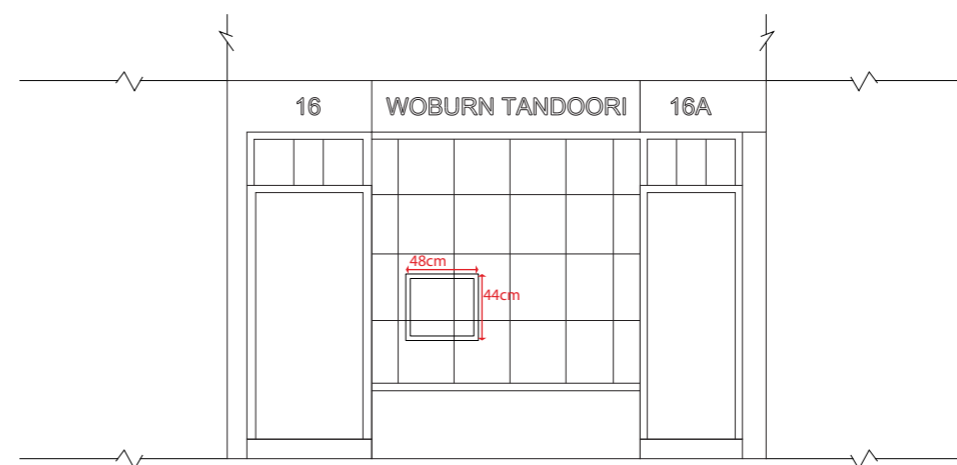

PROPOSED ELEVATION

