




NOTES
 COPYRIGHT ROBERT POTTER & PARTNERS LLP 2020
 DO NOT SCALE DIMENSIONS FROM THIS DRAWING. ALL DIMENSIONS, INCLUDING FIGURED DIMENSIONS, TO BE CHECKED ON SITE PRIOR TO COMMENCING ANY WORKS

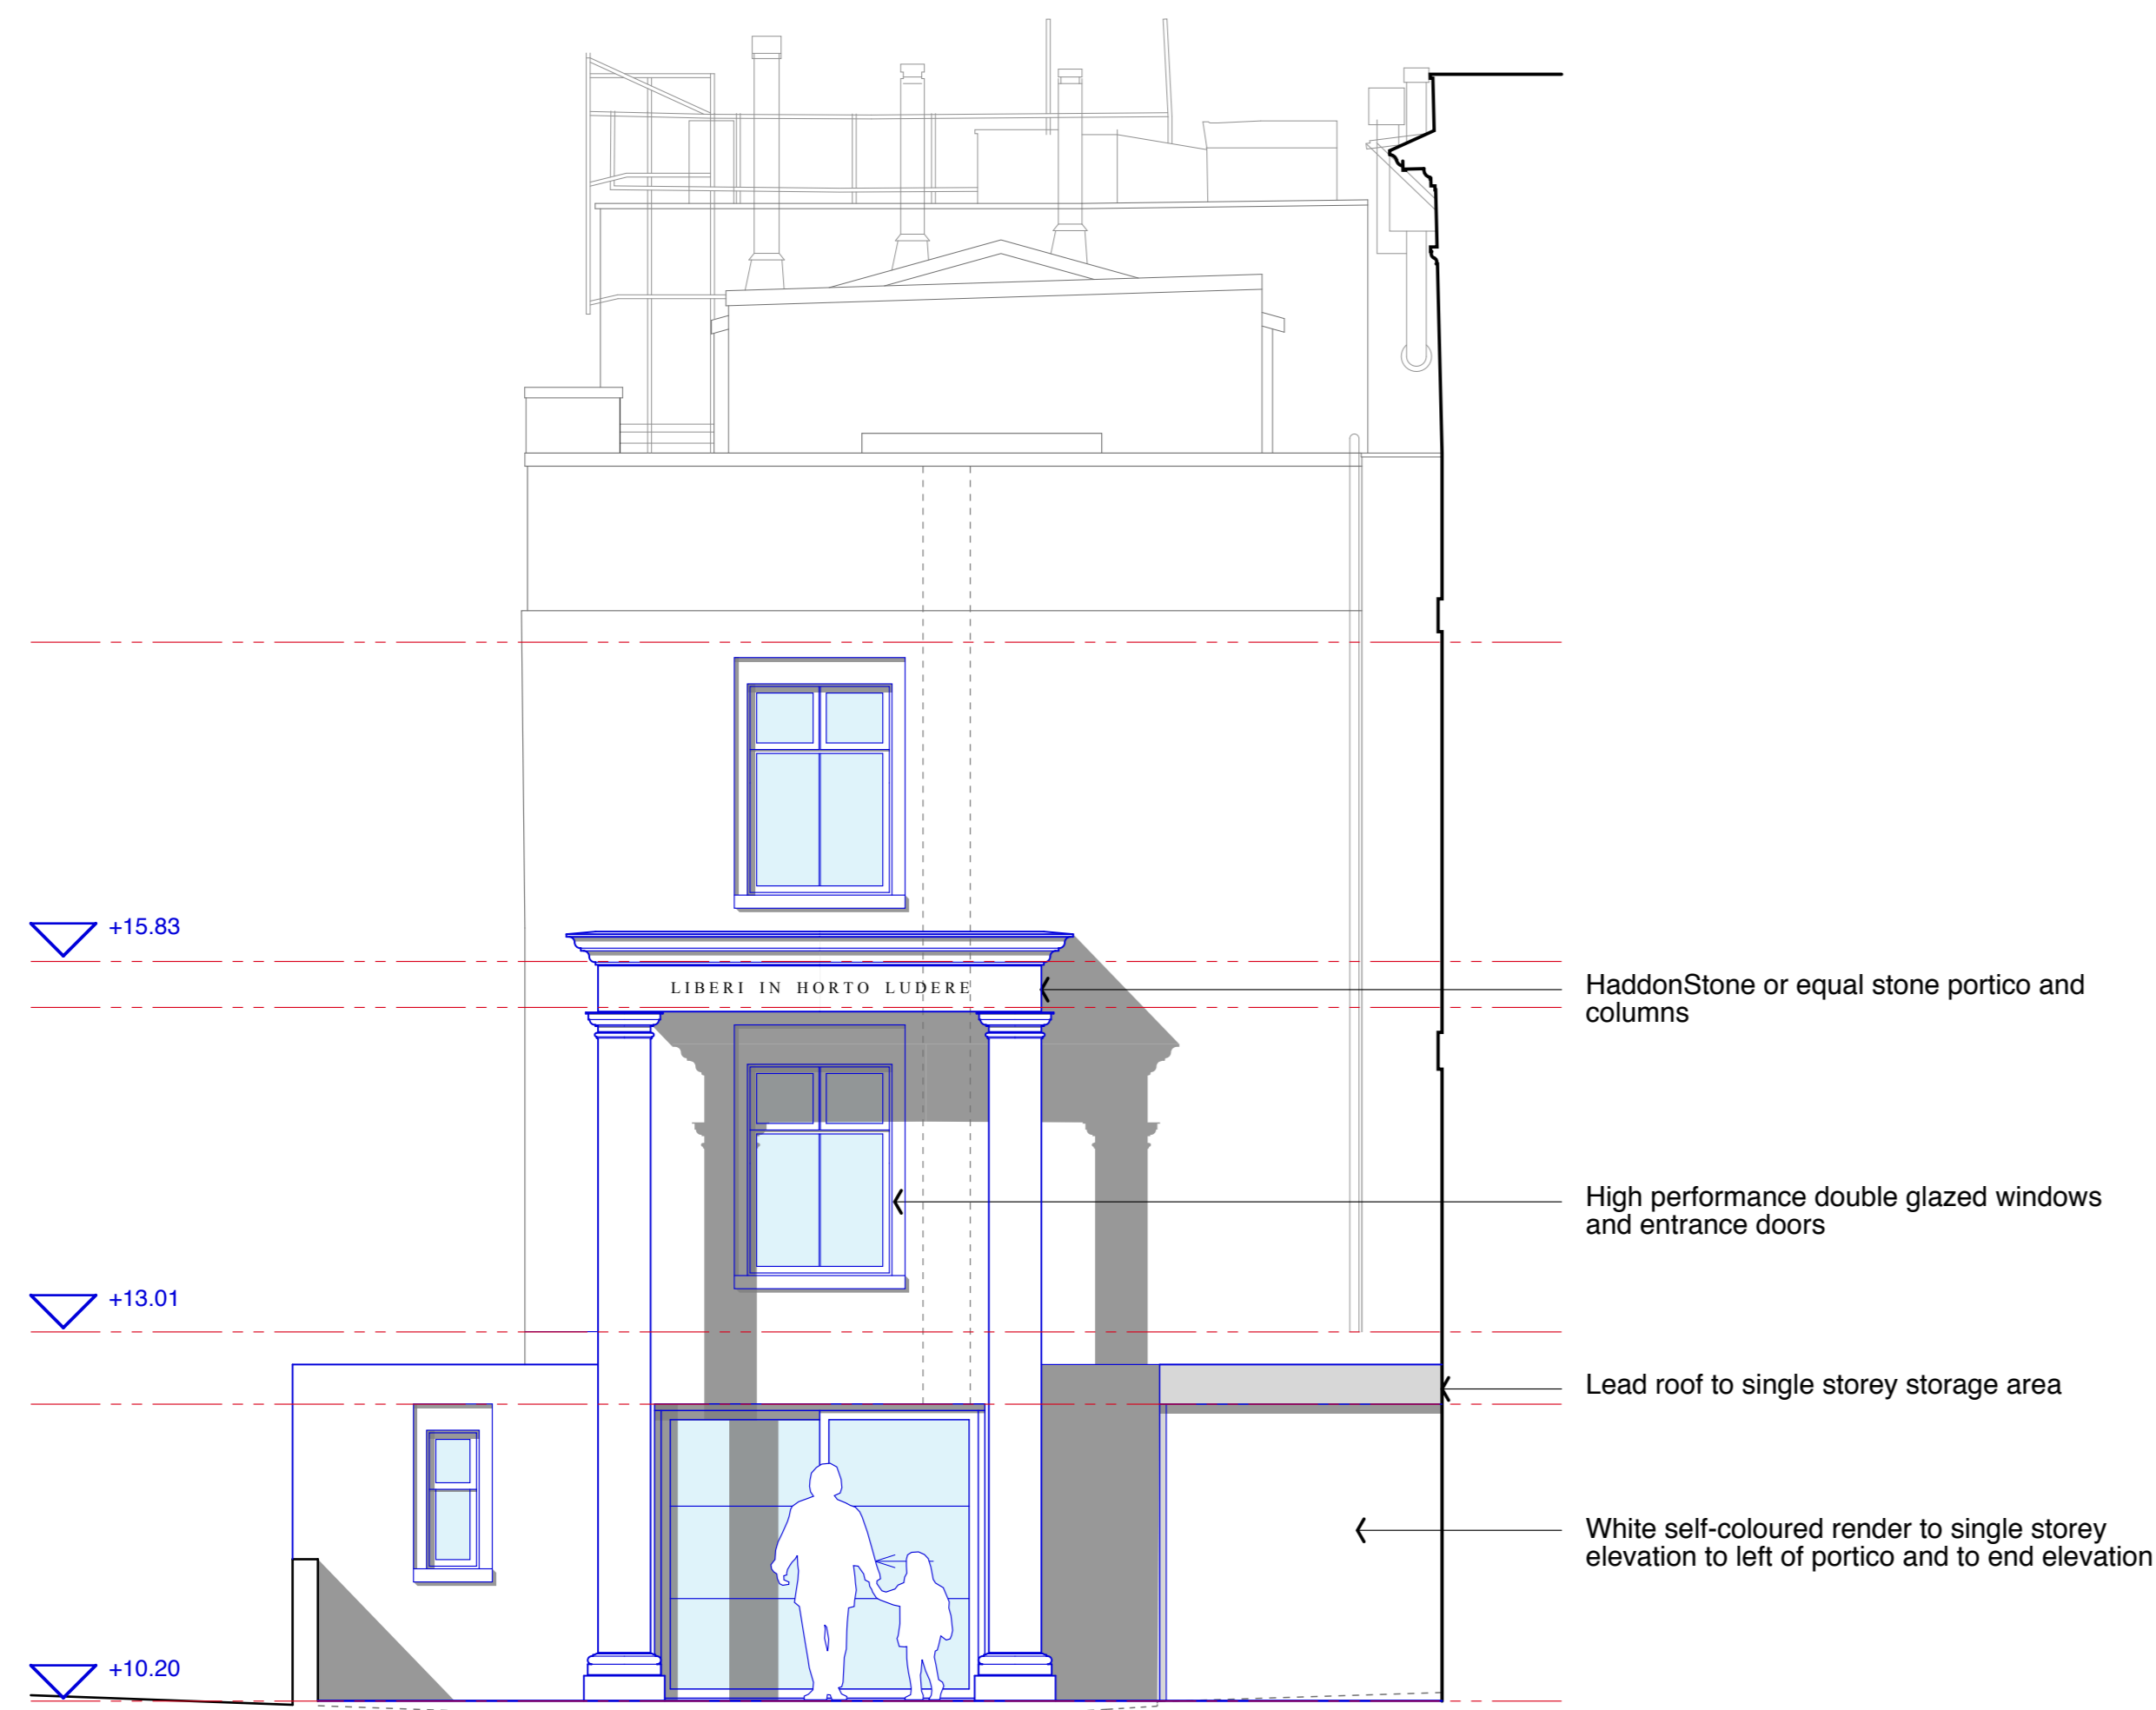

Proposed Street Elevation (North-East)

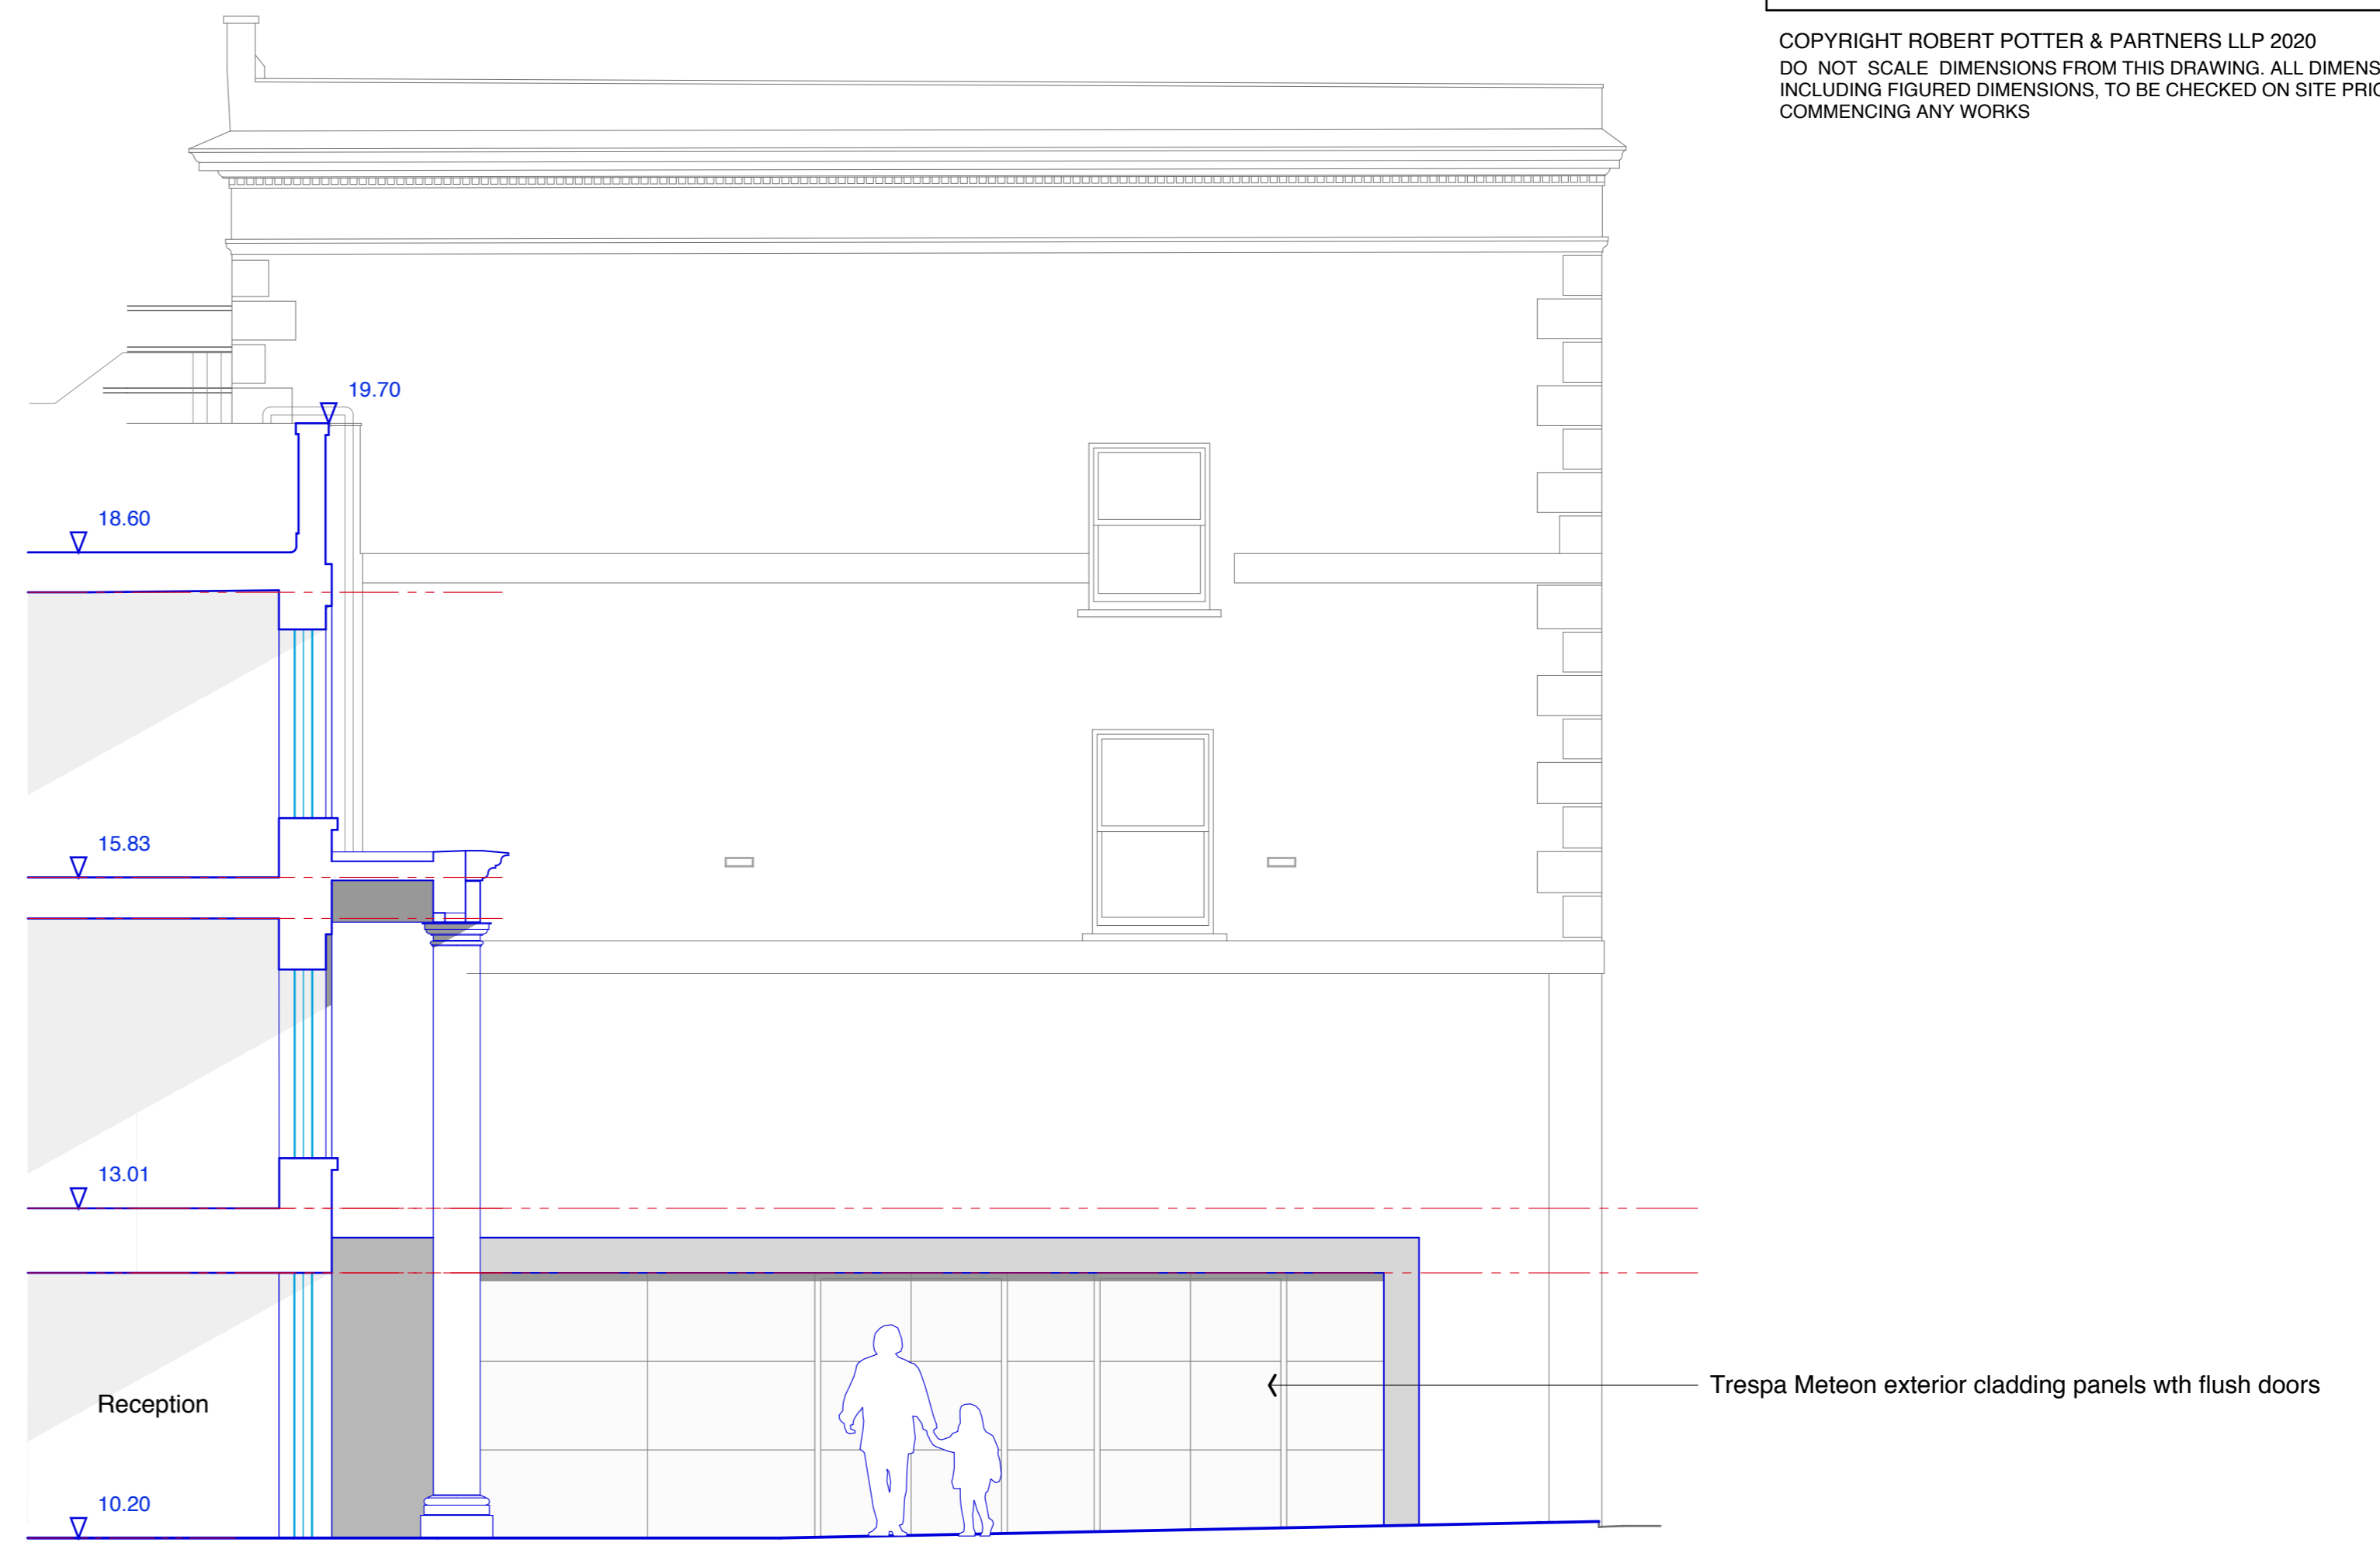

Proposed Cross-Section through Entrance Facade

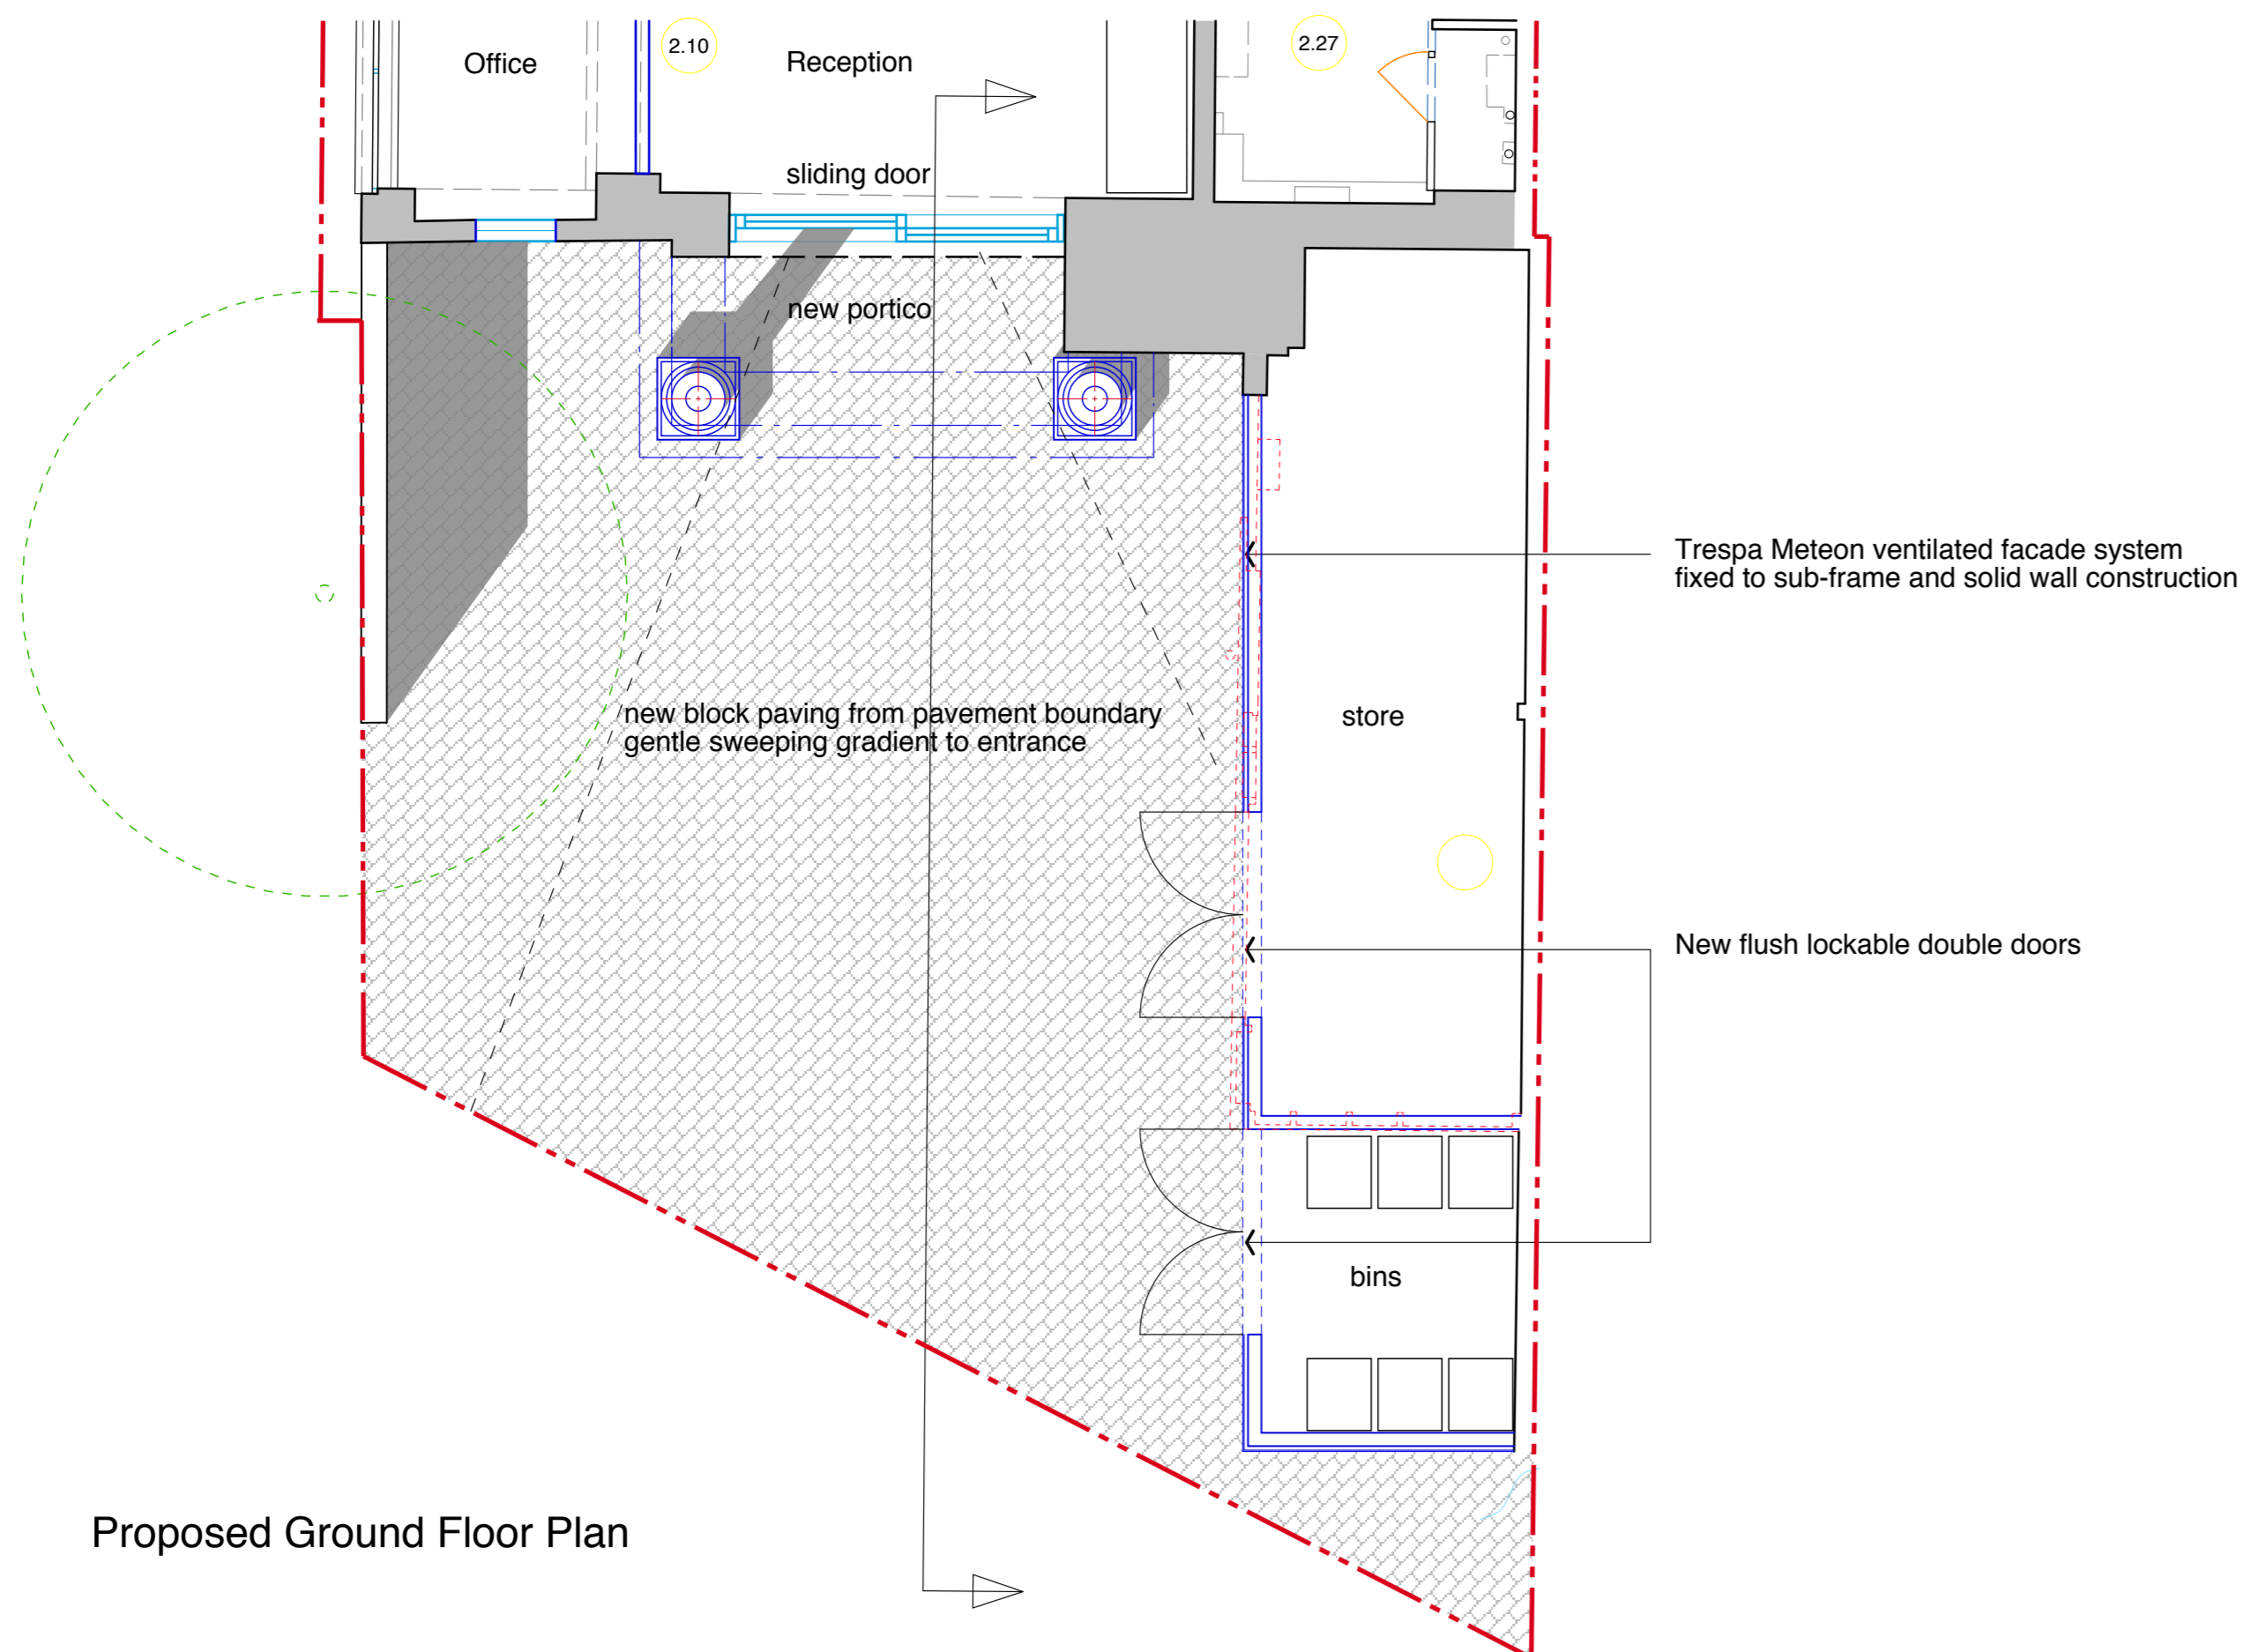

Proposed Ground Floor Plan

All existing survey information prepared by Arena Property Services Ltd.

REVISIONS & ADDITIONS	DATE	BY

PROJECT
**Proposed Alterations to
 81 Belsize Park Gardens
 London NW3 4NJ**

DRAWING TITLE
Proposed Entrance Facade

ROBERT POTTER & PARTNERS
 CHARTERED ARCHITECTS & PROJECT MANAGERS
 7 MILLER ROAD, AYR KAT 2AX 01292 - 261228
 51 NEWALL TERRACE, DUMFRIES DG1 1LN 01387 - 255509
 110 WEST GEORGE STREET, GLASGOW G2 1QJ 0141 - 332 9111
 2 KINGDOM STREET, LONDON W2 6BD 020 3479 5931

SCALE	1:50 @ A1	6402/16
DATE	Nov. '20	
DRAWN BY	HN	REVISION
CHECKED BY		

