


REVISIONS


Rev. Date By

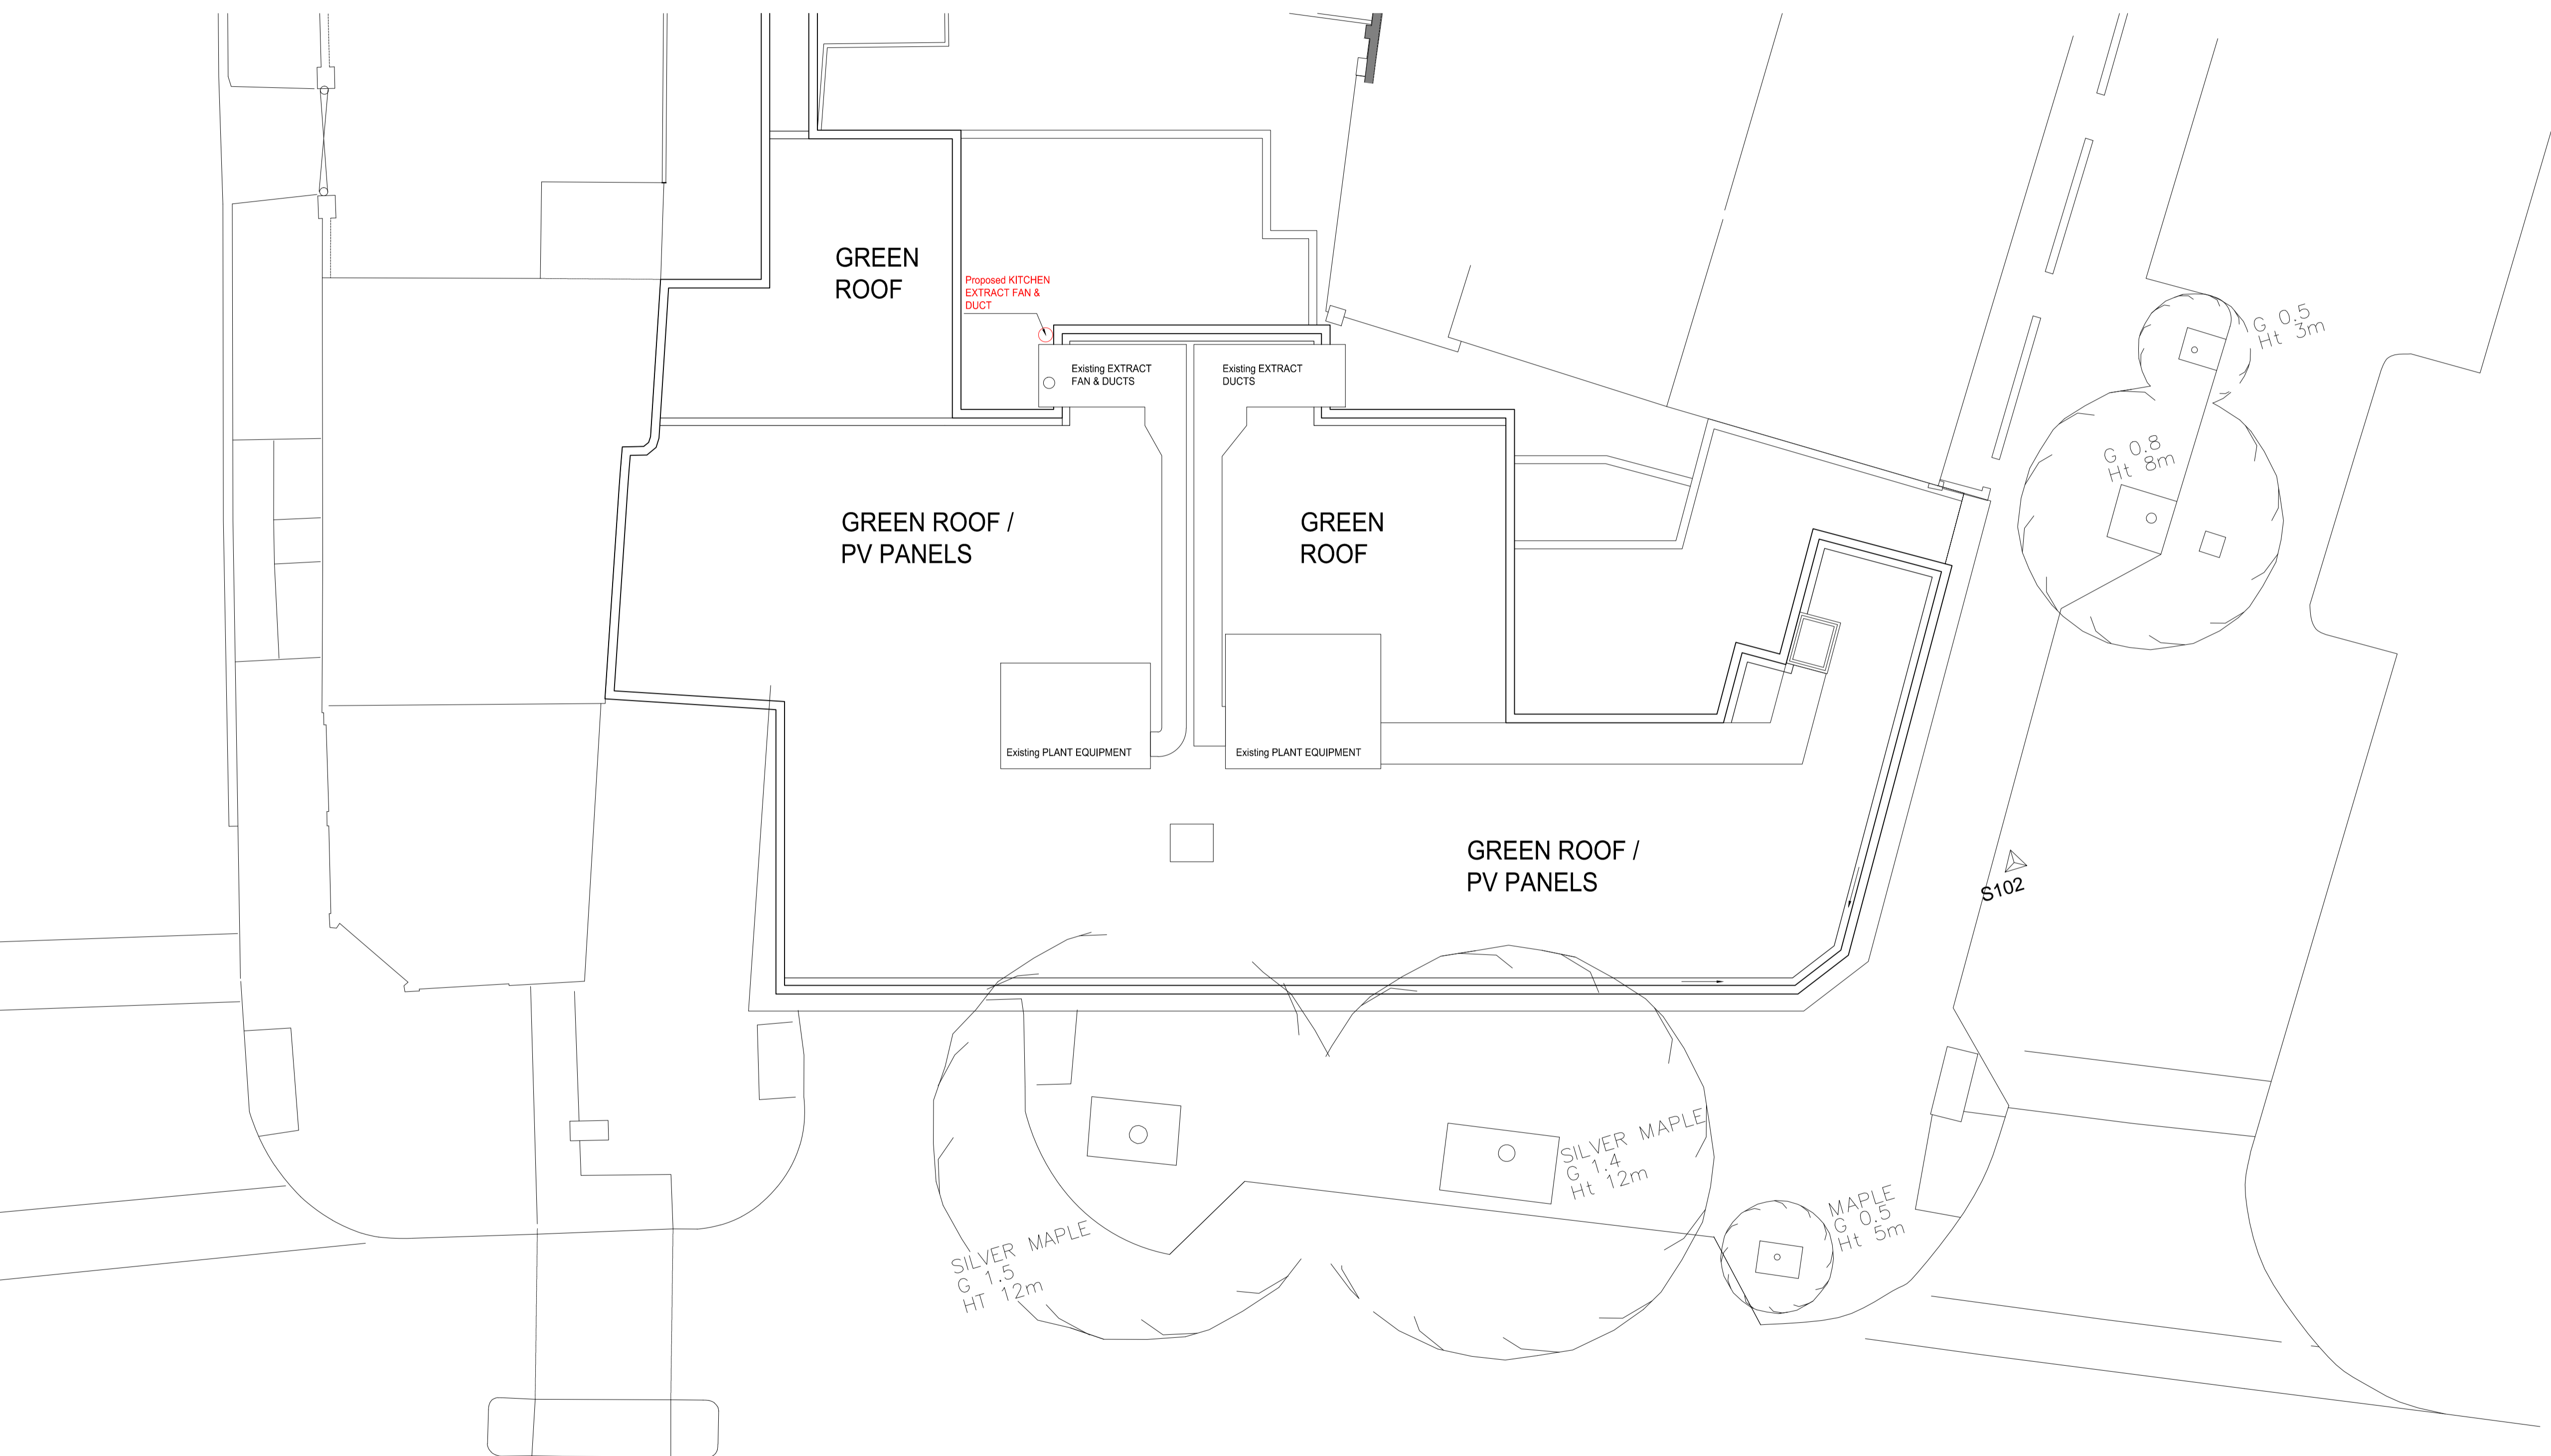

PLANNING APPLICATION

ALL DIMENSIONS TO BE CHECKED ON SITE
WORK TO FIGURED DIMENSIONS ONLY
REPORT DISCREPANCIES TO THE ARCHITECT
AT ONCE BEFORE PROCEEDING

Contemporary Design Solutions

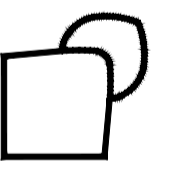

46 Great Marlborough Street
London
W1F 7JW
Telephone: 020 7494 9000 Fax: 020 7494 4944

Client

RISETALL LTD

Project Title
CONVERSION OF THREE UNITS
INTO ONE CLASS E UNIT
29-33 CHALK FARM ROAD
LONDON NW1

Drawing Title
PROPOSED
ROOF PLAN

Scale 1: 100@A1, 1:200@A3 Date NOVEMBER 2020
Drawn FL Checked CT
Drawing No. Rev.

201150-A(GA)150 -

CAD plot date:

