


1 / Ground Floor Plan

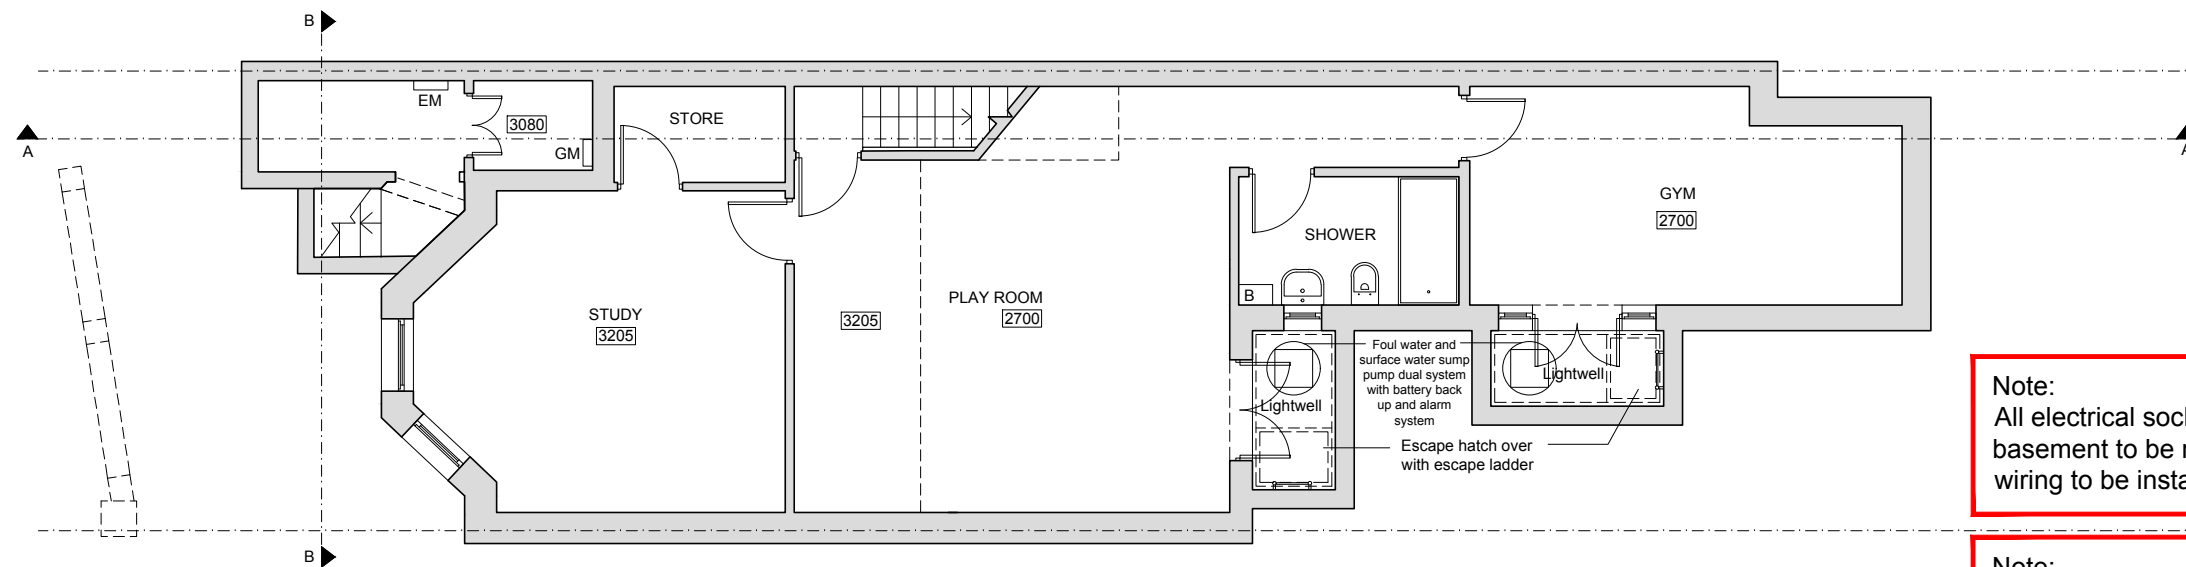

2 / Basement Plan

Note:
All electrical sockets in the basement to be raised and all wiring to be installed at high level

Note:
Waterproofing of walls and floor to be installed by specialist contractor as per Delta Membrane Manufacturer details.

Job Title:
Basement Extension
Drawing Title:
Proposed Floor Plans

Revision Notes:
-Drainage detail shown on plan
-Raised socket note
-Waterproofing note
-Escape hatch and escape ladder
-Planting at the front of the property

CLIENT : Mr Richard Banks
SITE: 15 Lyncroft Gardens, London NW6 1LB



Advantage Basement & Cellar Company Ltd
95 East Hill
Wandsworth
SW18 2QD
Tel: 020 8871 3055
E-mail: info@advantagebasements.co.uk

Scale: 1:100 @ A3 Date: 10/11/2020

Drawn By: SS Checked By: DS

PROJECT 1492	Drawing No 06	Rev B
-----------------	------------------	----------

This drawing must not be reproduced in whole or part without written consent. Do not scale this drawing. Written dimensions to be checked on site. Electronic issue to be confirmed by paper copy only.