



0m 1m 2m 3m 4m 5m 6m 7m 8m 9m 10m
 Scale 1:100

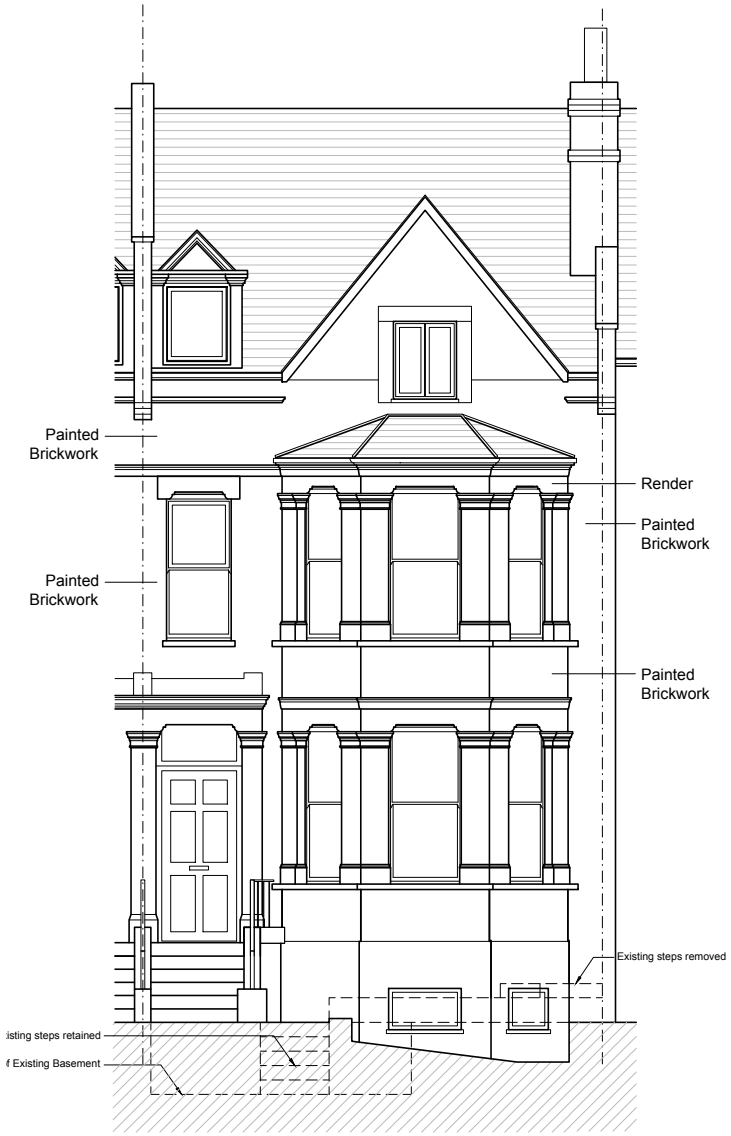

1 / Front Elevation

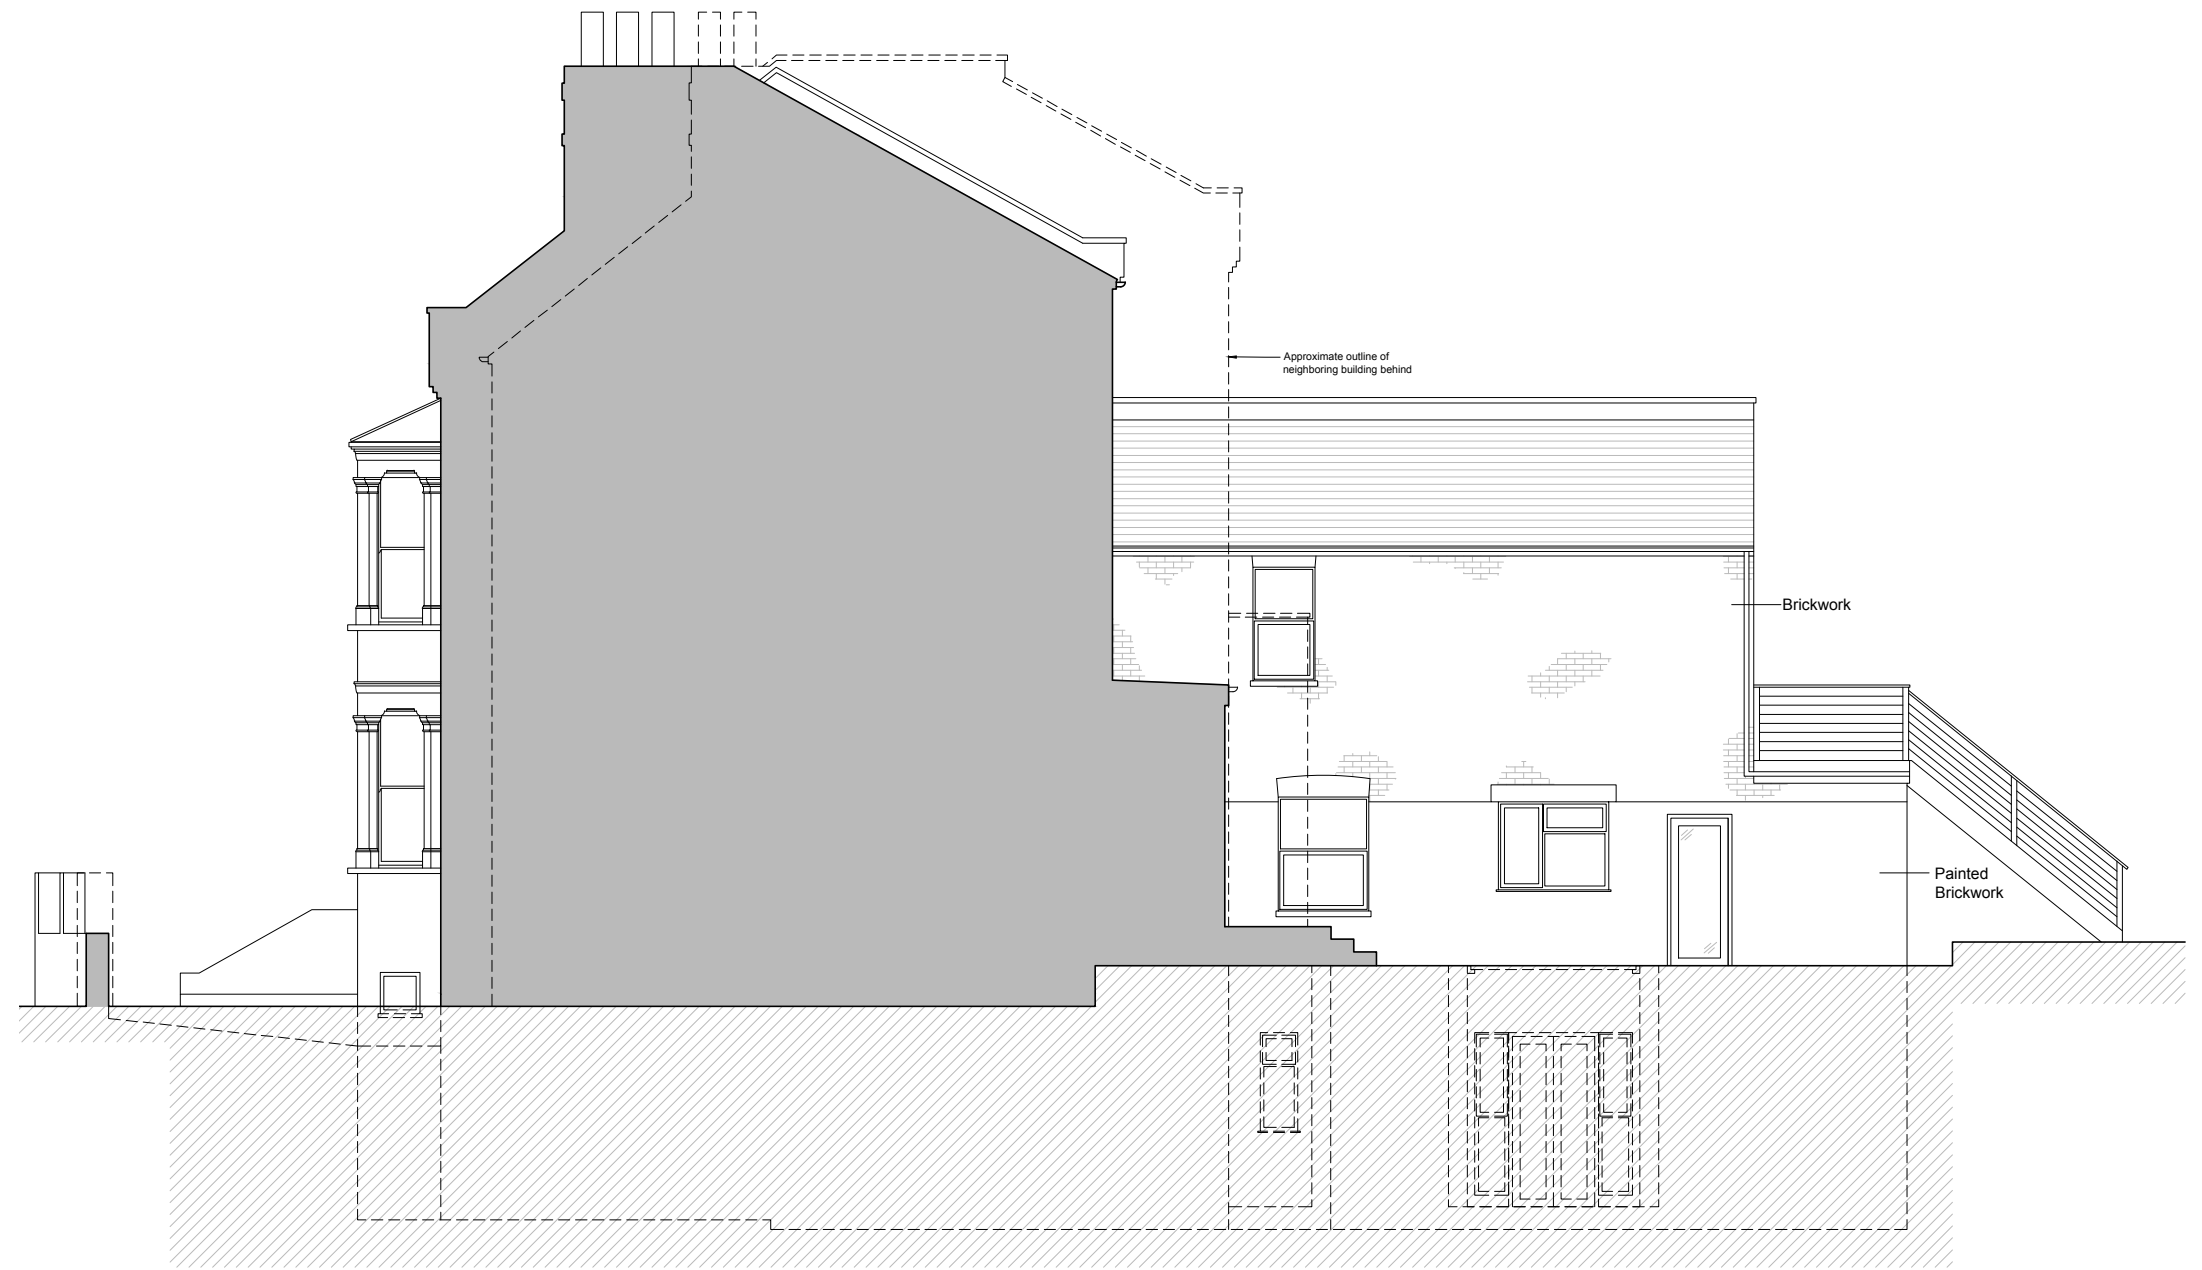

2 / Side Elevation

Job Title:
Basement Extension

Drawing Title:
Proposed Elevations

Revision Notes:
 - Raised window sill

CLIENT : Mr Richard Banks
 SITE: 15 Lyncroft Gardens, London NW6 1LB



Advantage Basement & Cellar Company Ltd
 95 East Hill
 Wandsworth
 SW18 2QD
 Tel: 020 8871 3055
 E-mail: info@advantagebasements.co.uk

This drawing must not be reproduced in whole or part without written consent. Do not scale this drawing. Written dimensions to be checked on site. Electronic issue to be confirmed by paper copy only.

Scale: 1:100 @ A3

Date: 10/11/2020

Drawn By: SS

Checked By: DS

PROJECT
 1492

Drawing No
 07

Rev
 B