


0m 1m 2m 3m 4m 5m 6m 7m 8m 9m 10m
 Scale 1:100

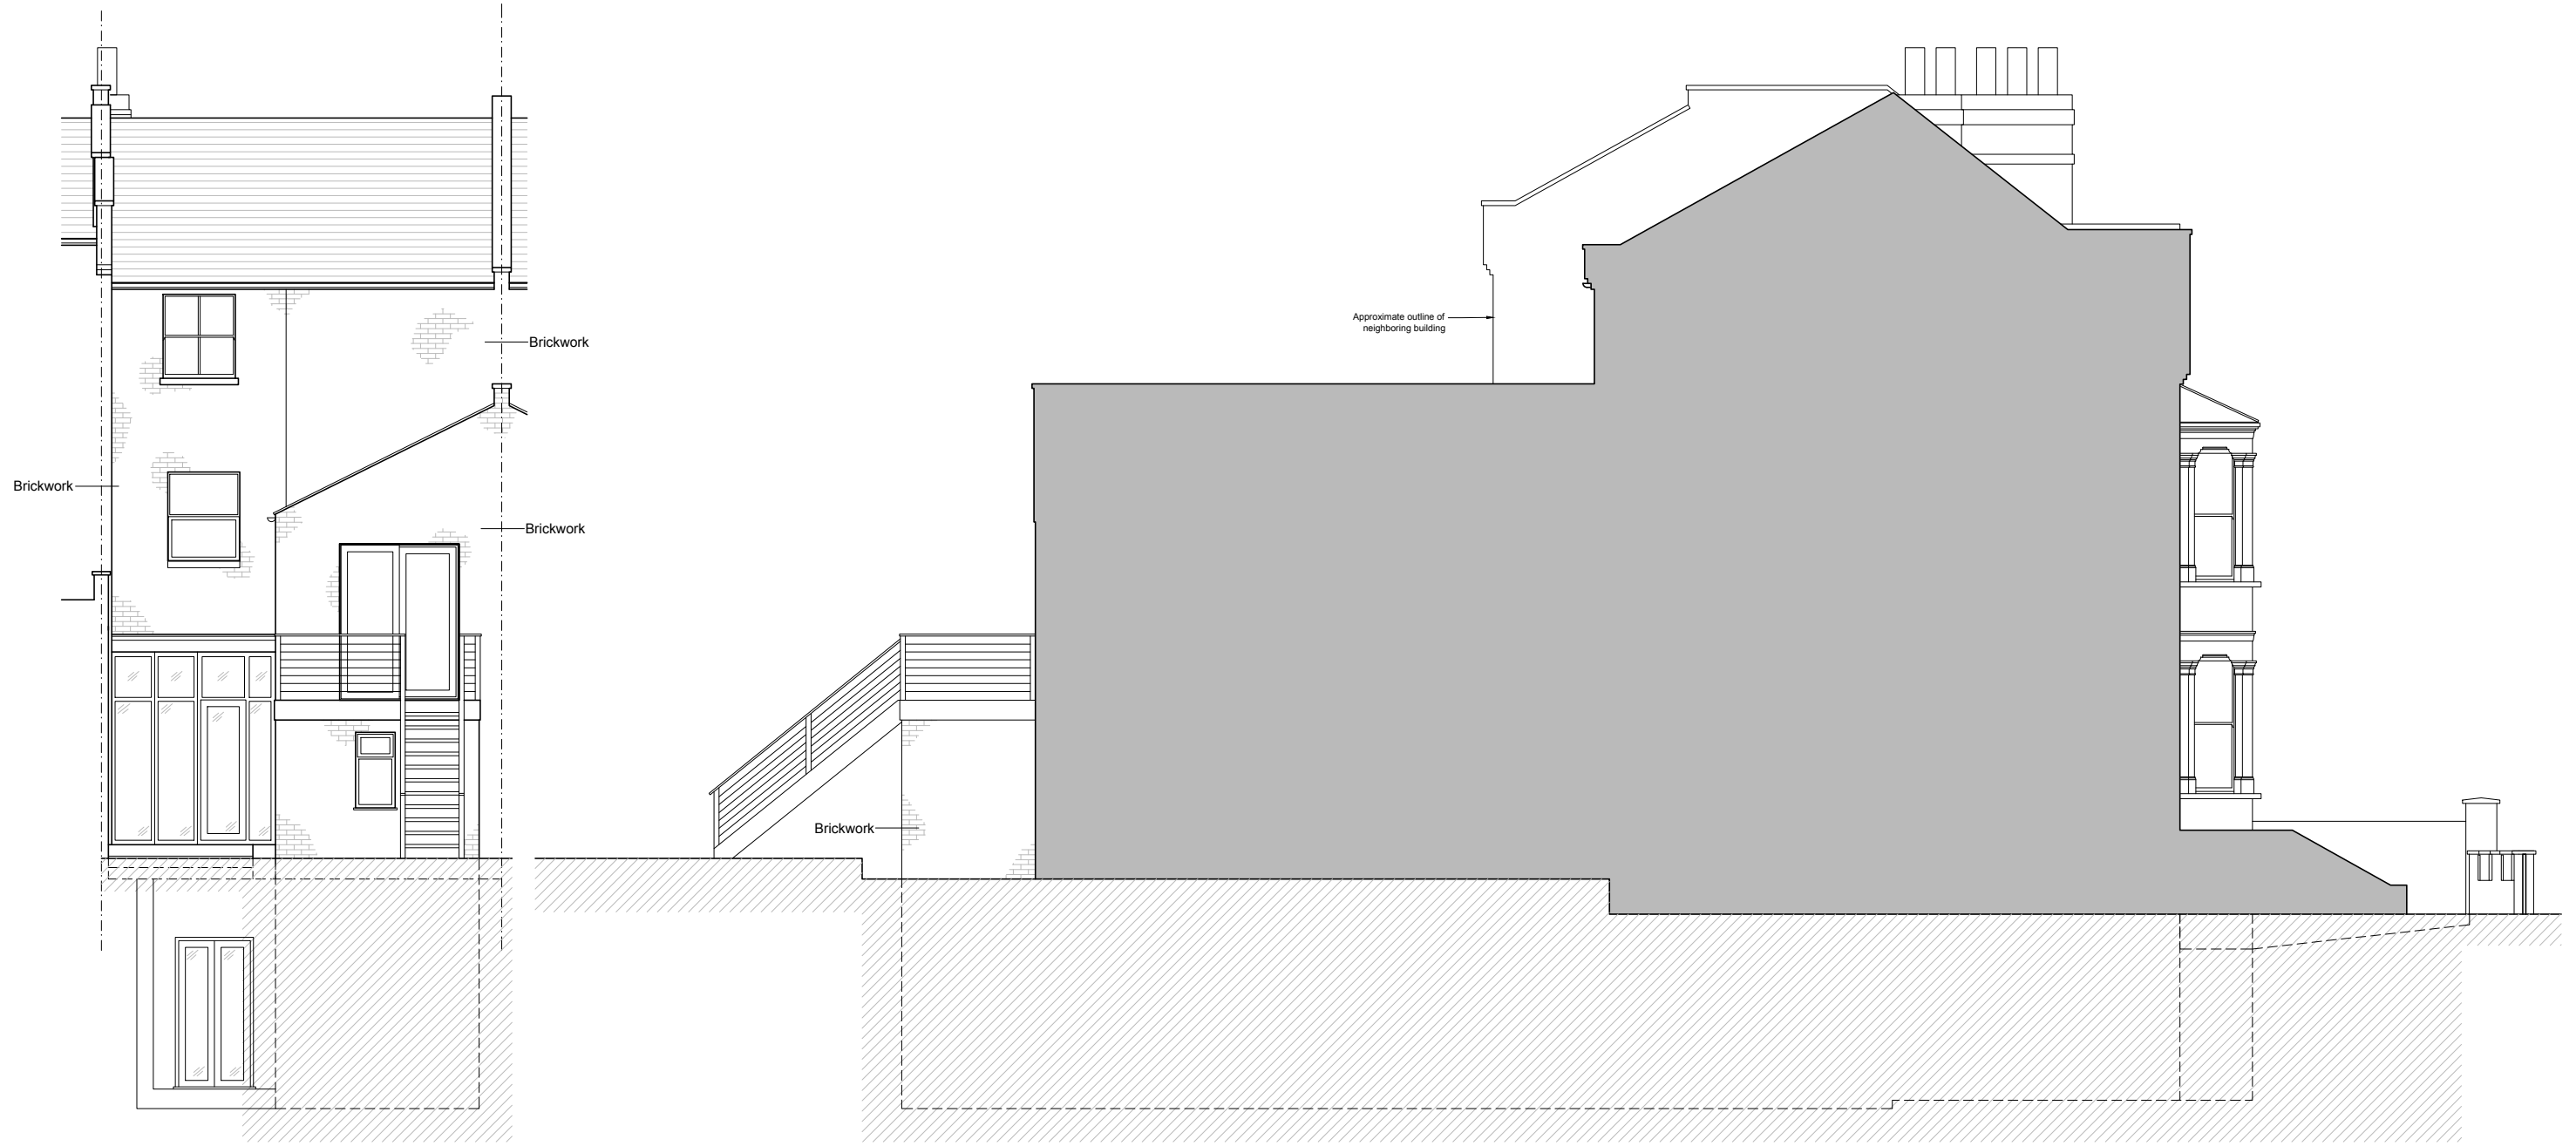

1 / Rear Elevation

2 / Side Elevation

Job Title:
Basement Extension

Drawing Title:
Proposed Elevations

Revision Notes:
 - Raised window sill

CLIENT : Mr Richard Banks
 SITE: 15 Lyncroft Gardens, London NW6 1LB

ADVANTAGE
 BASEMENTS

Advantage Basement & Cellar Company Ltd
 95 East Hill
 Wandsworth
 SW18 2QD
 Tel: 020 8871 3055
 E-mail: info@advantagebasements.co.uk

Scale: 1:100 @ A3 Date: 10/11/2020

Drawn By: SS Checked By: CG

PROJECT	Drawing No	Rev
1492	08	B