


NOTE:  
ALL THE MEASUREMENTS ARE INDICATIVE AND  
HAVE TO BE VERIFIED ON SITE

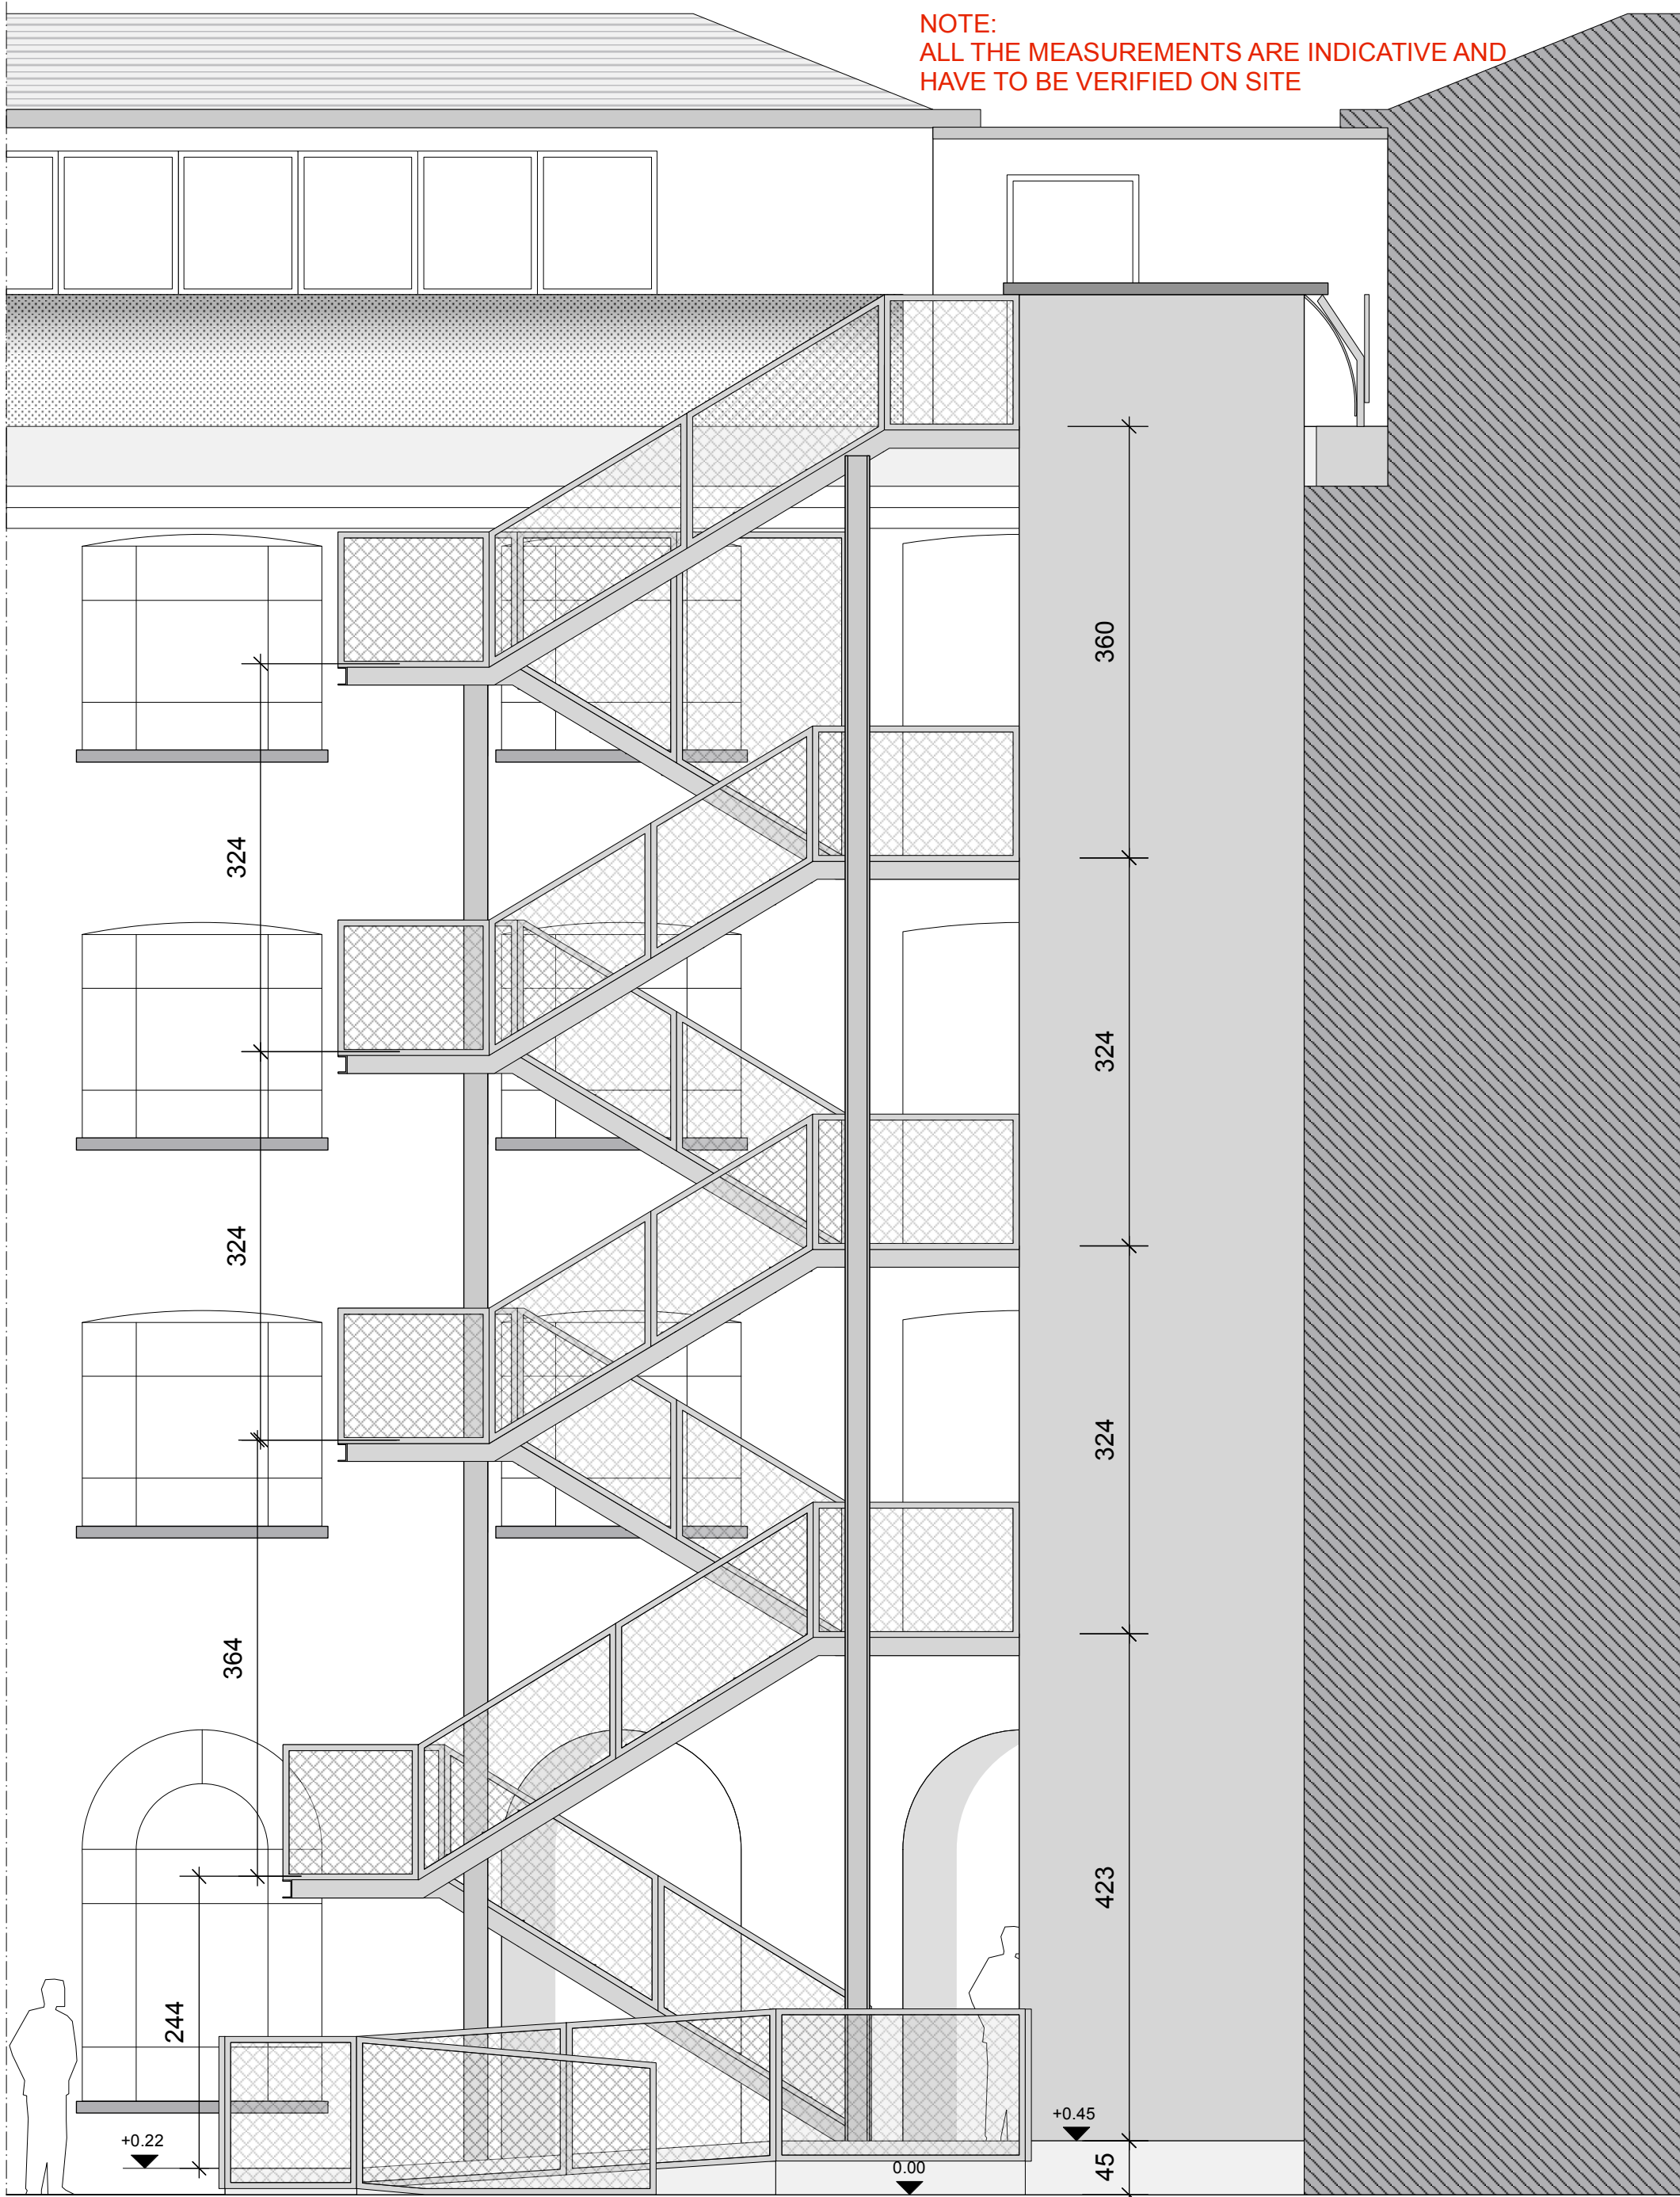

NORTH ELEVATION



fabrizio lepore architect a_ unit 10 apollo studios / charlton king's road / london NW5 2SB / UK t_ +44 (0)7535 347790 e_ lepore@fabriziolepore.com w_ www.fabriziolepore.com	sheet n° <b>AS-ST</b> pr 6	scale 1:50 / A3	project New external stairs and lift - Apollo Studios, Charlton King's Road, London NW5 2SB
		date 09-04-2018	drawing CONCEPT DESIGN - North elevation - Step and disabled ramp to access lift