



- KEY:
1. Brick
 2. Metal Fascia
 3. Glazed curtain wall
 4. Temporary plywood hoardings

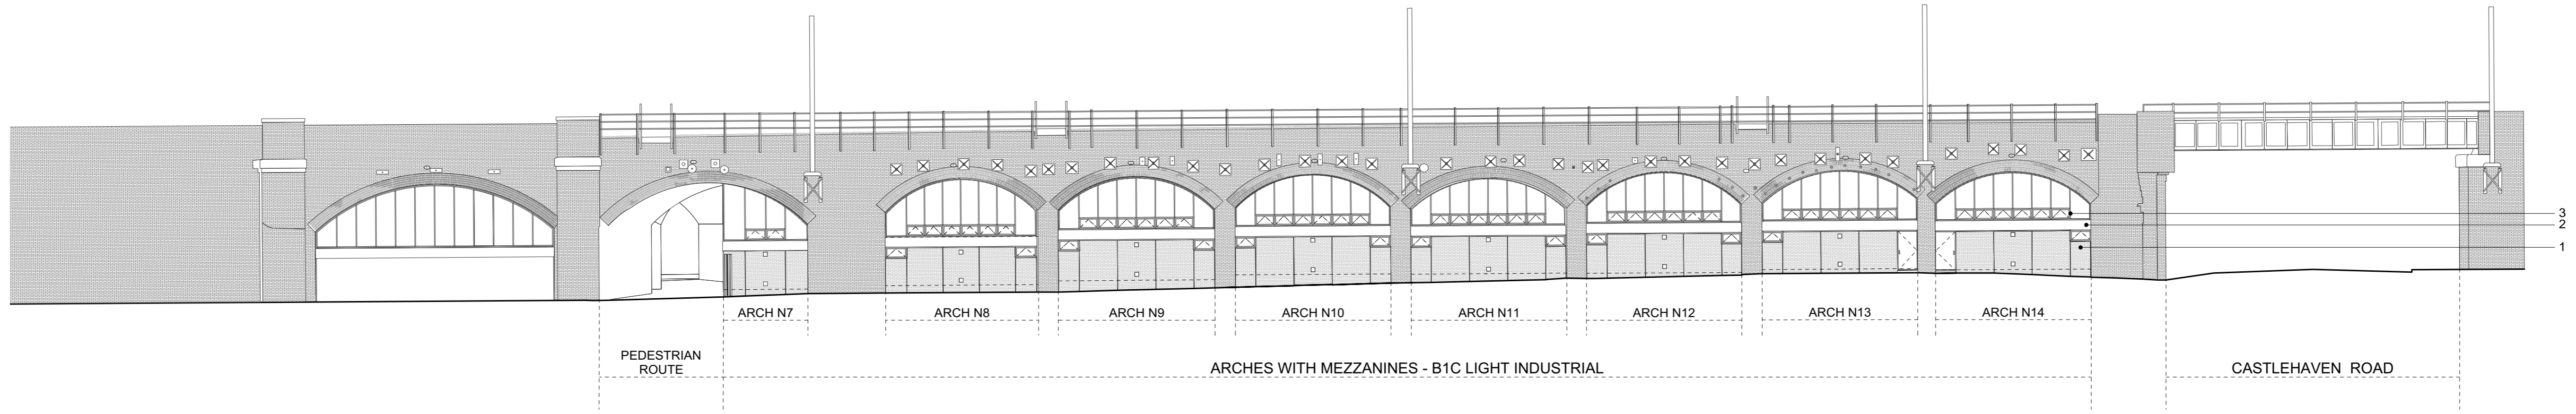

2 EXISTING SITE ELEVATIONS - NORTH EAST ELEVATION
1:200 (A1) / 1:400 (A3)

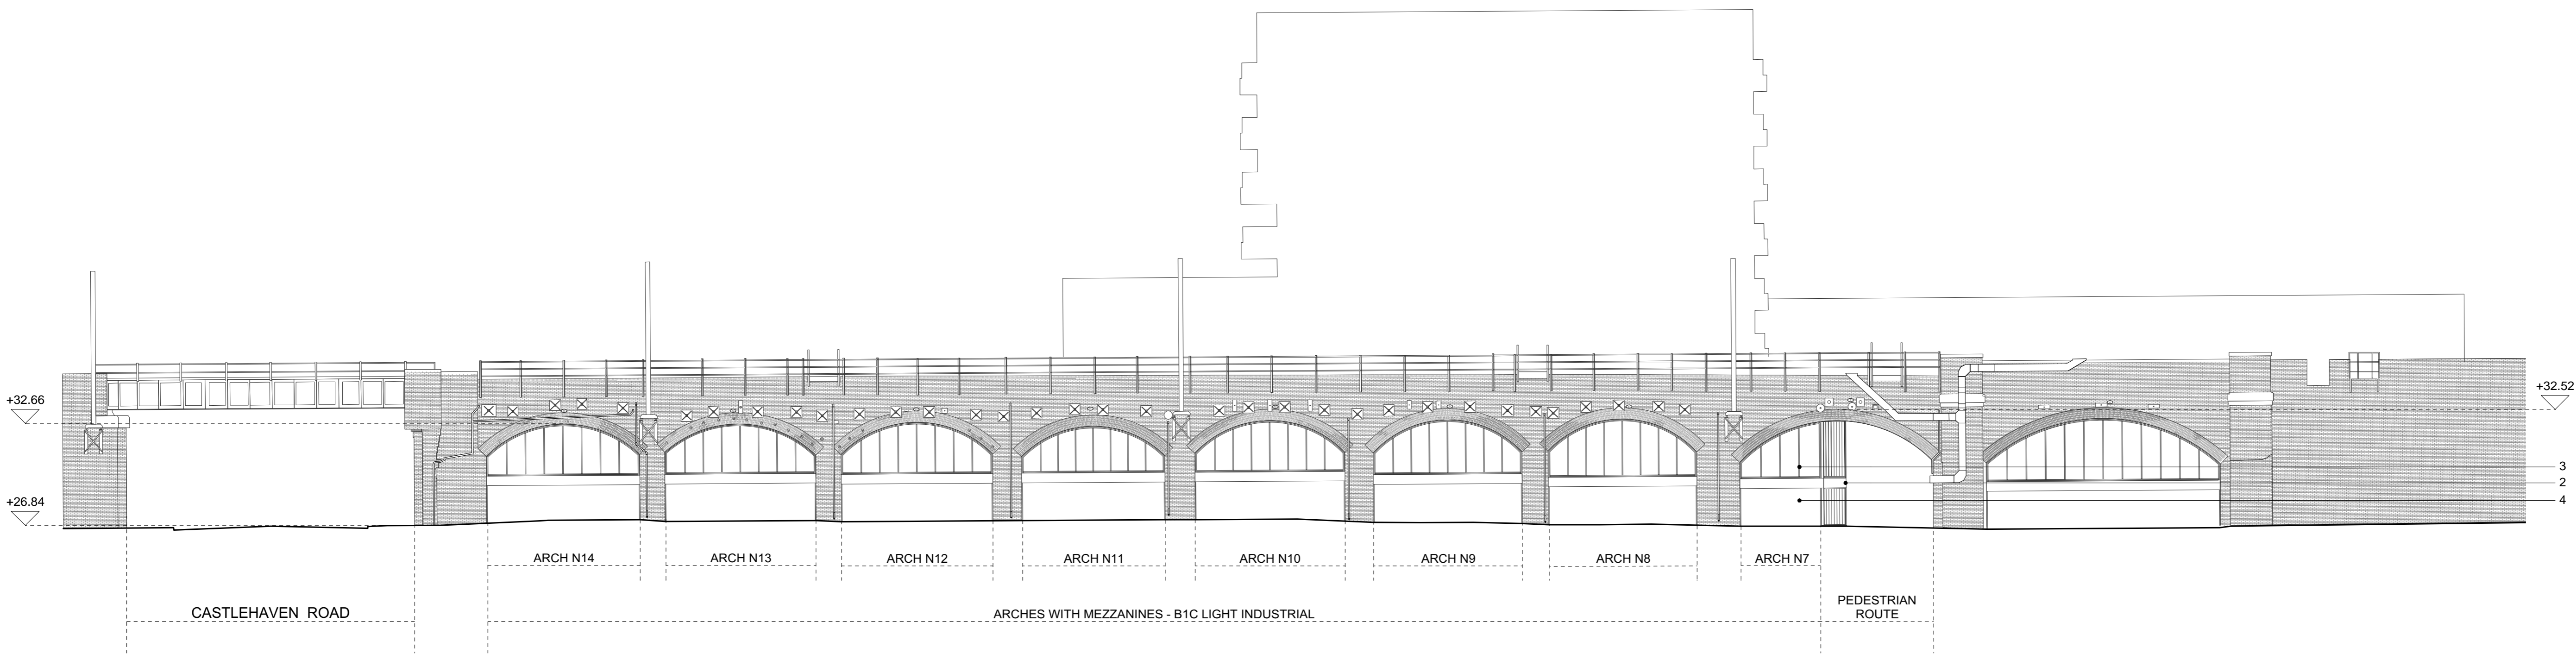


01 EXISTING SITE ELEVATIONS - SOUTH WEST ELEVATION
1:200 (A1) / 1:400 (A3)

0m 10m

Do not scale off this drawing. This drawing is to be read with all other contract documents. Any discrepancies are to be reported to the Architect. At construction status, this drawing remains design intent only. All information to be checked by contractor for site accuracy and fit. Drawings are subject to statutory approvals and site surveys.

NOTES:

- 20.11.20 Issued for Planning				

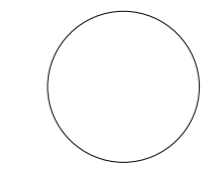

Takero Shimazaki Architects
6a Peacock Yard, Iliffe Street
London SE17 3LH
t 020 7928 9171
mail@t-sa.co.uk
www.t-sa.co.uk

CURZON CAMDEN		JOB NO.	
DRAWING NAME	EXISTING SITE ELEVATION 01		
DRAWING STATUS	PLANNING		
DATE	SCALE	DRAWN	CHECKED
20.11.20	1:200 (A1) / 1:400 (A3)	JK	JF
		NUMBER	REV.
		455_0170	-