



KEY:

- 1. Brick
- 2. Metal fascia
- 3. Glazed curtain wall
- 4. Temporary plywood hoardings

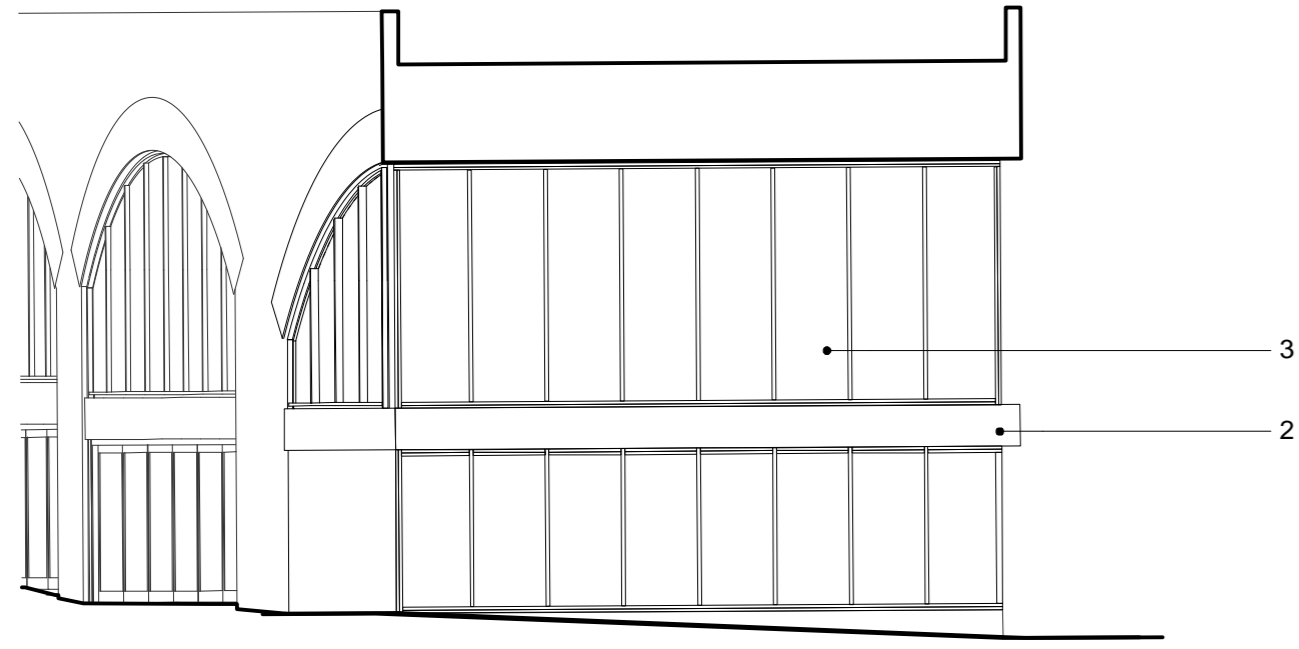

2 EXISTING ELEVATIONS 02 - ARCH N7 EAST ELEVATION
1:100 (A1) / 1:200 (A3)

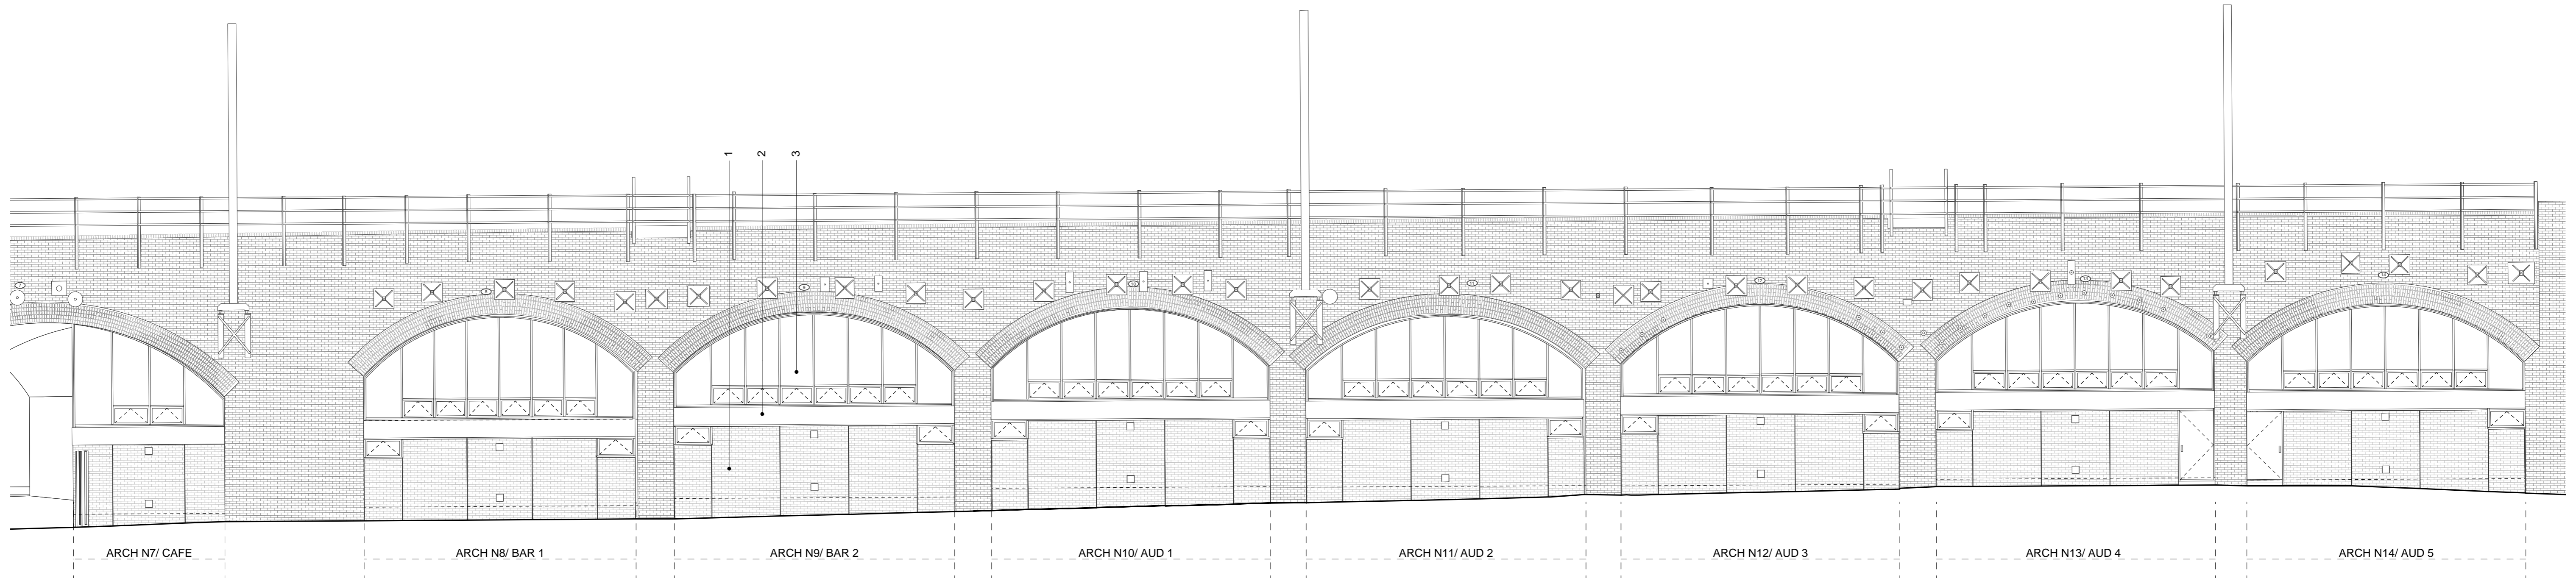


01 EXISTING ELEVATIONS 02 - NORTH EAST ELEVATION
1:100 (A1) / 1:200 (A3)

0m 5m

Do not scale off this drawing. This drawing is to be read with all other contract documents. Any discrepancies are to be reported to the Architect. At construction status, this drawing remains design intent only. All information to be checked by contractor for site accuracy and fit. Drawings are subject to statutory approvals and site surveys.

NOTES:

- 20.11.20 Issued for Planning

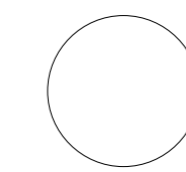

Takero Shimazaki Architects
6a Peacock Yard, Iliffe Street
London SE17 3LH
t 020 7928 9171
mail@t-sa.co.uk
www.t-sa.co.uk

CURZON CAMDEN
DRAWING NAME EXISTING ELEVATIONS 02
DRAWING STATUS PLANNING

JOB NO. 455

DATE	SCALE	DRAWN	CHECKED	NUMBER	REV.
20.11.20	1:100 (A1) / 1:200 (A3)	JK	JF	455_0301	-