


- KEY:
1. Serving hatch
 2. Hinged guarding
 3. Retractable awning
 4. Existing drainage connection

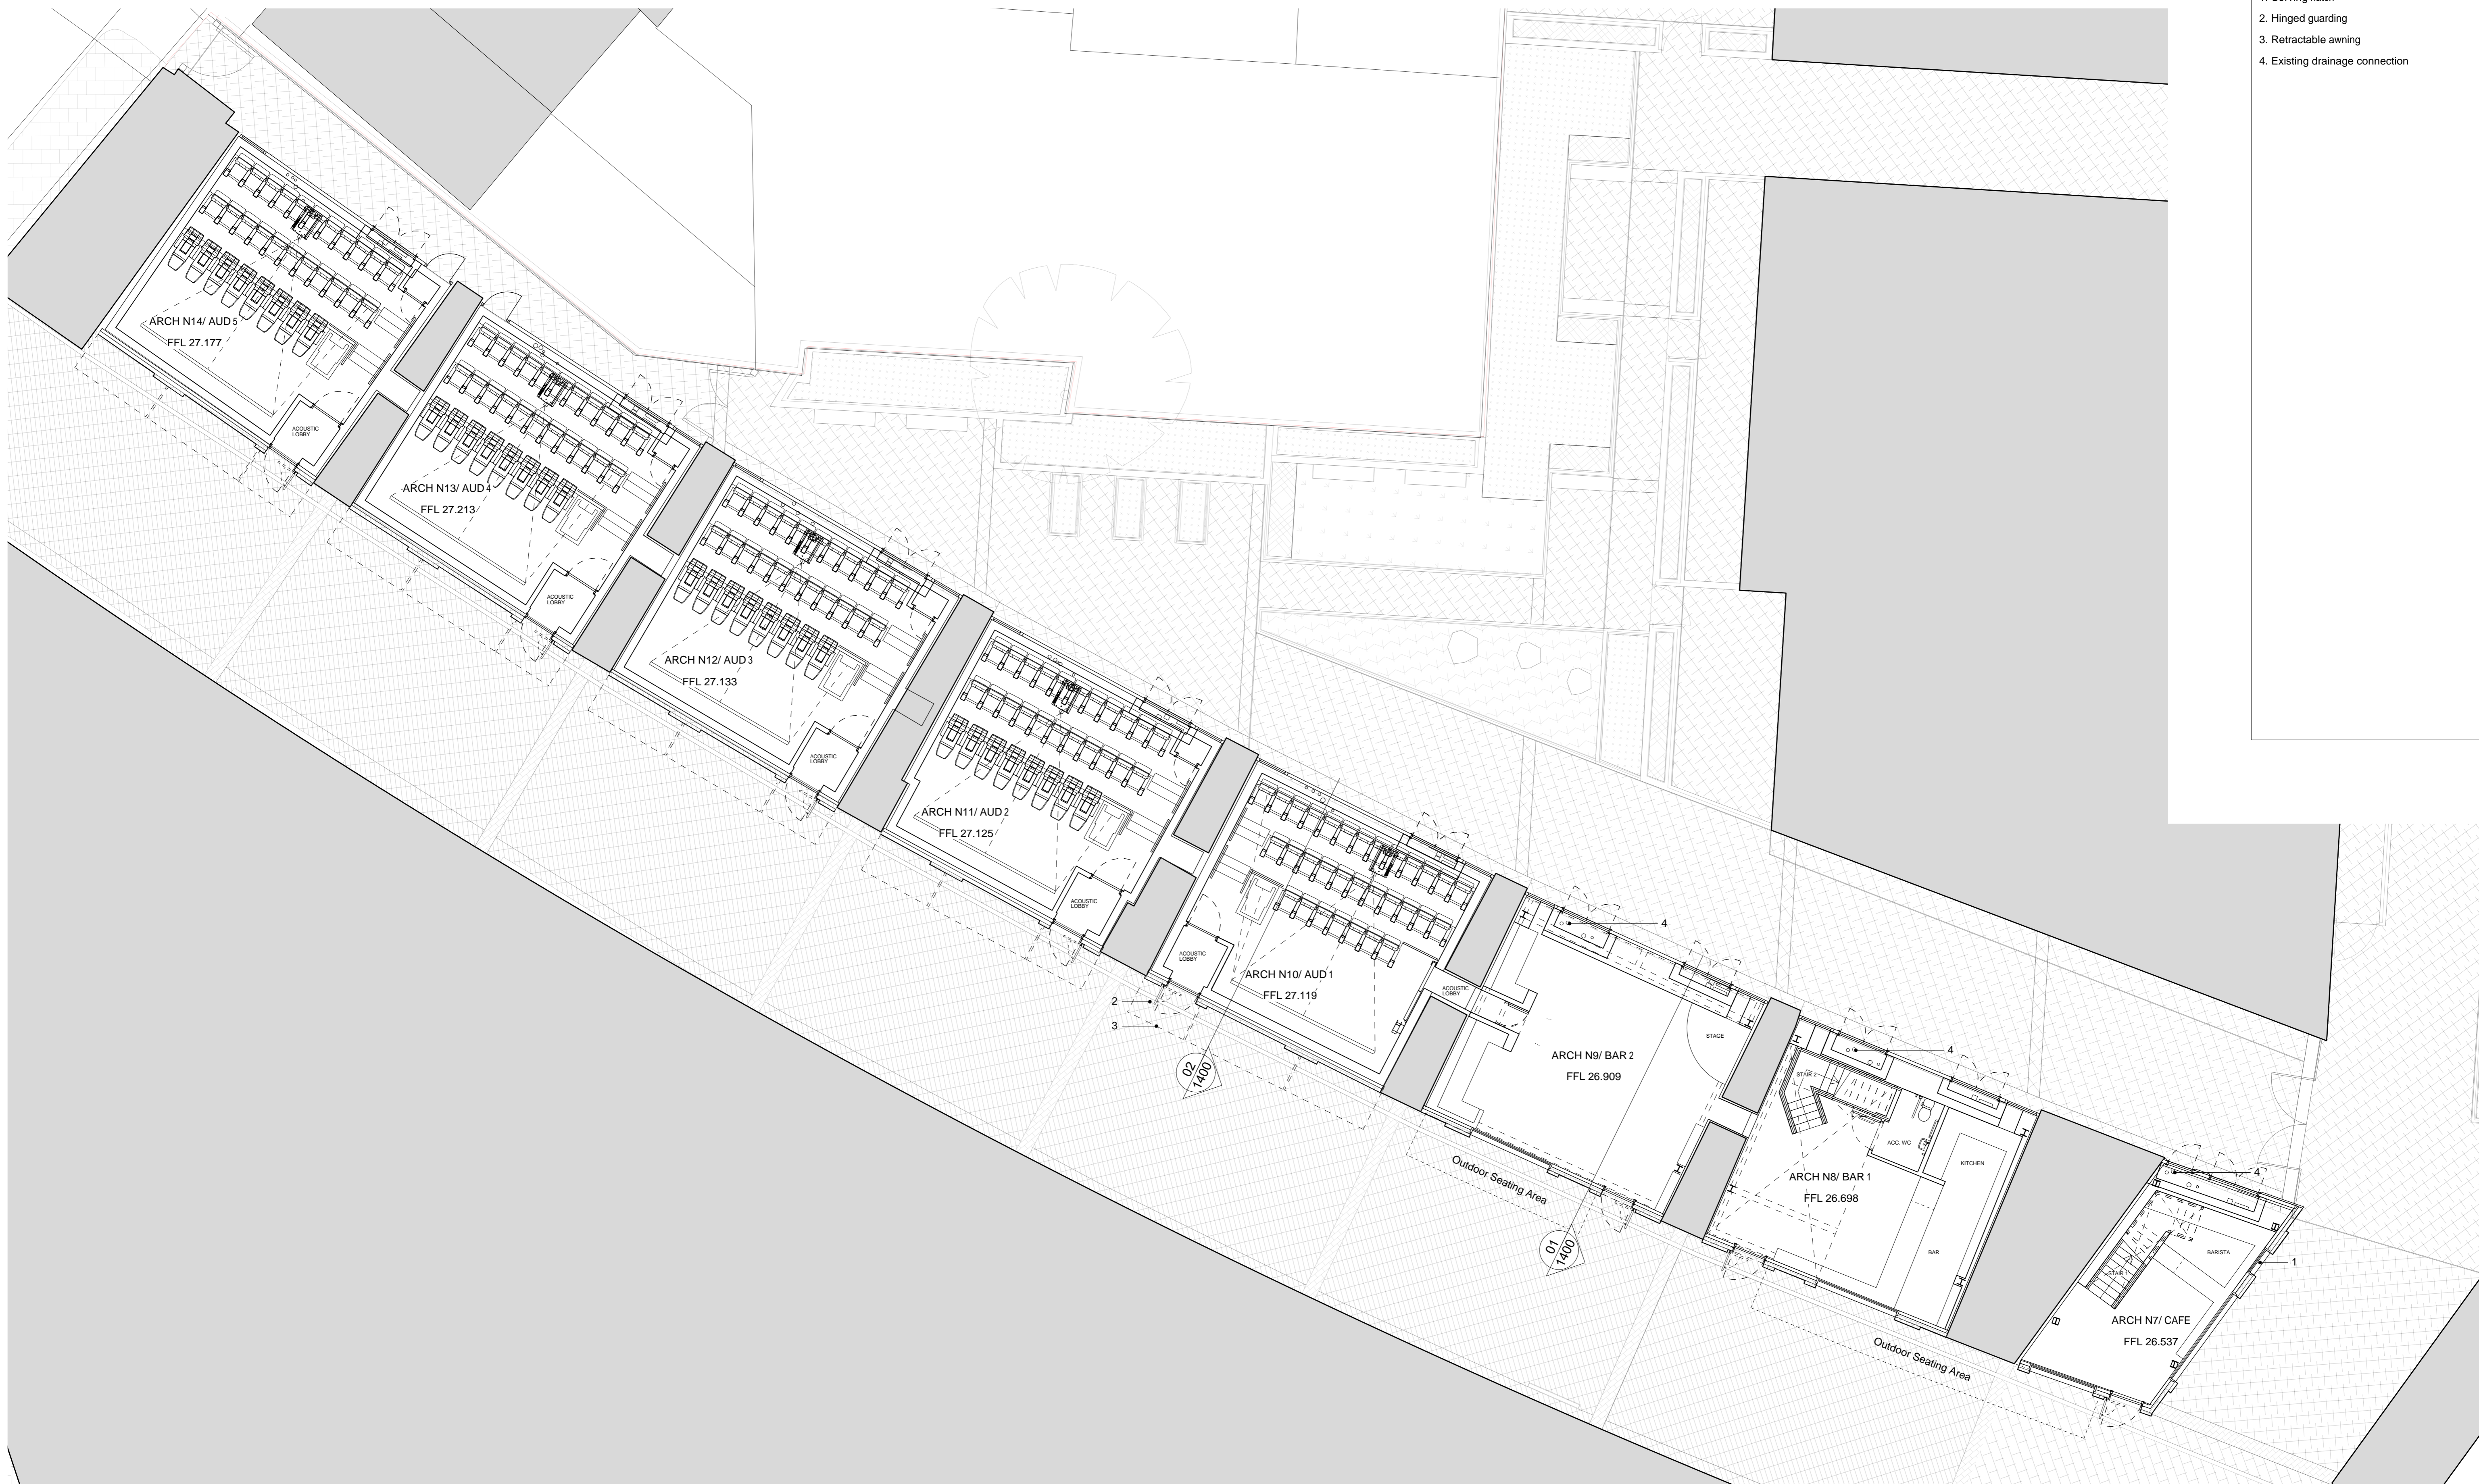


0m 5m

01 PROPOSED GROUND FLOOR PLAN
1:100 (A1) / 1:200 (A3)

Do not scale off this drawing. This drawing is to be read with all other contract documents. Any discrepancies are to be reported to the Architect. At construction status, this drawing remains design intent only. All information to be checked by contractor for site accuracy and fit. Drawings are subject to statutory approvals and site surveys.

NOTES:

- 20.11.20 Issued for Planning					

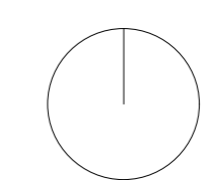

Takero Shimazaki Architects
6a Peacock Yard, Iliffe Street
London SE17 3LH
t 020 7928 9171
mail@t-sa.co.uk
www.t-sa.co.uk

CURZON CAMDEN		JOB NO. 455			
DRAWING NAME	PROPOSED GROUND FLOOR PLAN				
DRAWING STATUS	PLANNING				
DATE	SCALE	DRAWN	CHECKED	NUMBER	REV.
20.11.20	1:100 (A1) / 1:200 (A3)	JK	JF	455_1200	-