


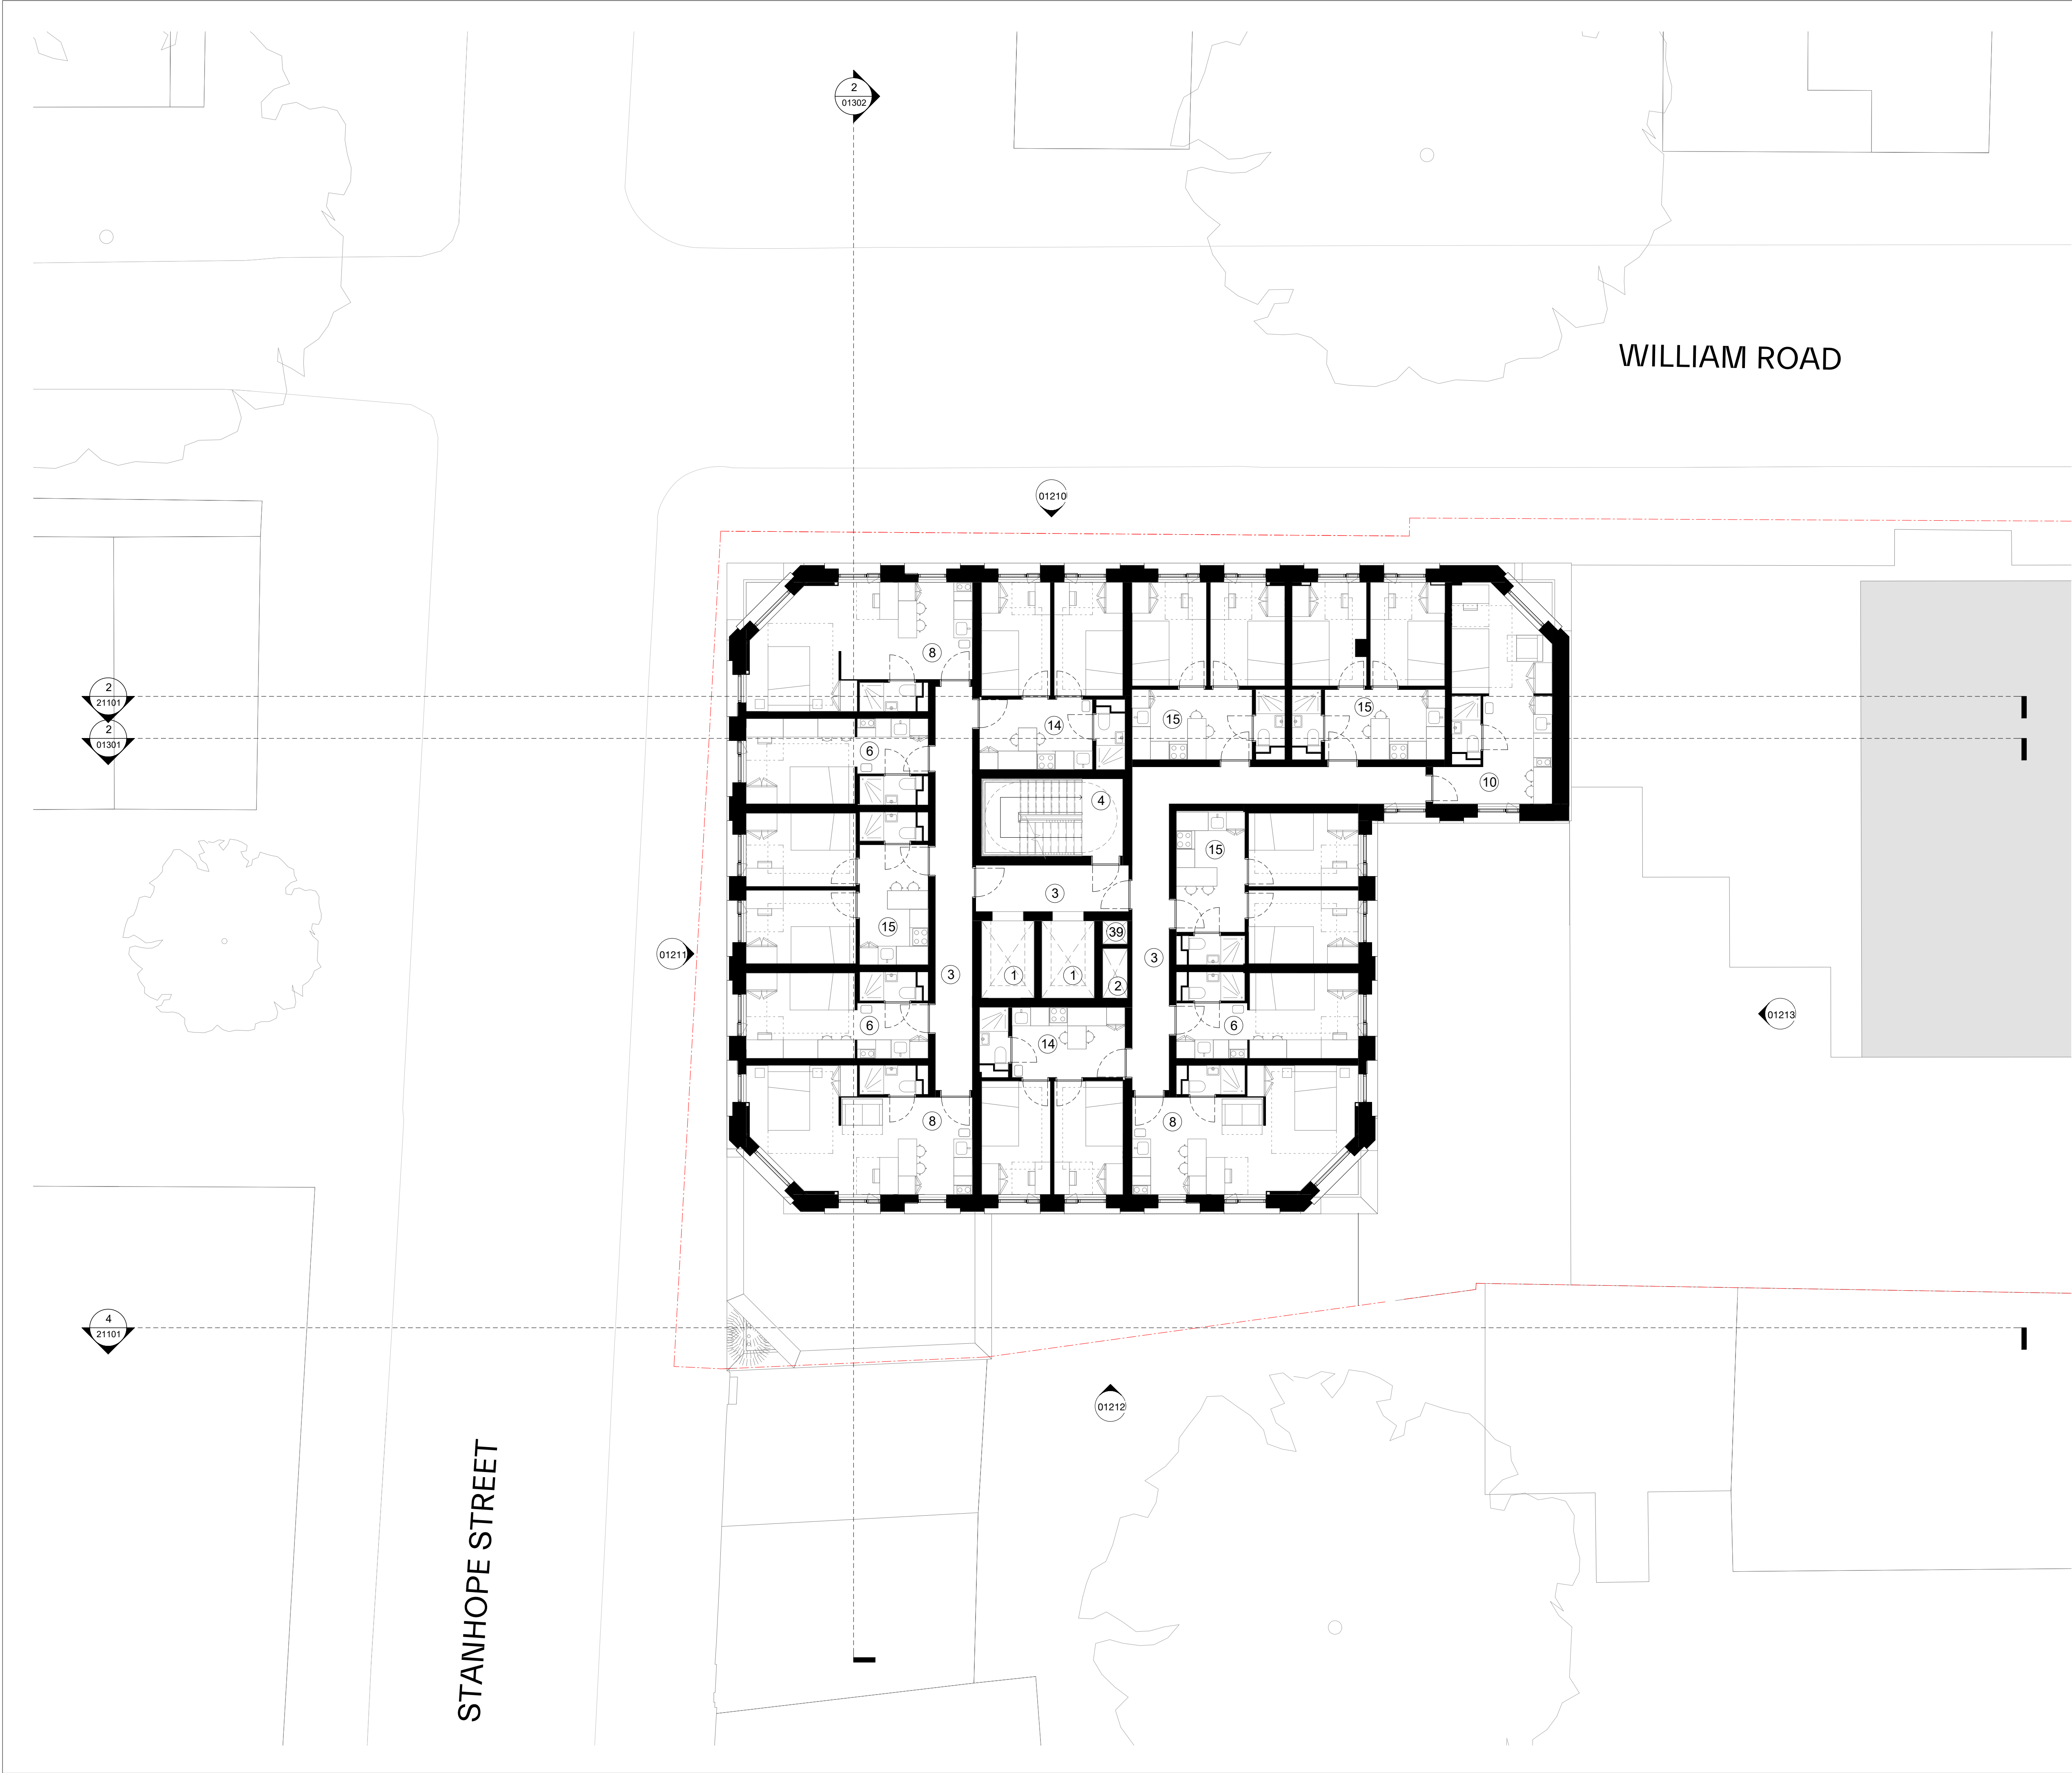

NOTES:

KEY:

1

Plot Boundary

2

Lift

3

Service Riser

4

Circulation/Lobby

5

Stair

6

Storage

7

01A - Standard Studio

8

01B - Standard 'Deluxe' Studio

9

01C - Standard 'Deluxe' Studio_Chamfered

10

01D - Medium Shoulder Studio

11

01E - Medium Shoulder Studio_Chamfered

12

01F - Shoulder 'Deluxe' Studio

13

01G - Shoulder 'Deluxe' Studio_Chamfered

14

02A - Standard Accessible Studio

15

03A - Standard 'Twodio' _North/South

16

03B - Standard 'Twodio' _East/West/North

17

Courtyard/Loggia/Terrace

18

WC/Shower

19

Laundrette

20

Amenity

21

Plant

22

Office/Meeting Room

23

Reception

24

Residential Entrance

25

Bike Store

26

Bin Store

27

Gym

28

Cinema

29

Management Room

30

Post Room

31

Existing Rooflight Above

32

Proposed Rooflight Above

33

Wheelchair Accessible Parking

34

Sedum Roof

35

Ballast Roof

36

Light-grey Precast reconstituted stone planter

37

Refuge Area

38

Roof Hatch

39

Lift Overrun

40

Smoke Shaft

41

Ramp

42

Cleaner's Store

43

Comms Room

P01

30.10.20

Planning

revision

date

amendment

SCALE BAR

0

1000

2000

5000

10000 mm

MORRIS+COMPANY

Unit 7, 16-24 Underwood Street, London N1 7JQ

Tel: +44 (0)20 7566 7440 Fax: +44 (0)20 7014 3119

www.morrisandcompany.com

- Do not scale from this drawing

- All dimensions to be checked on site by the Contractor

- And such dimensions to be their responsibility

- Report all drawing errors and omissions to the Architect

- All dimensions in millimeters unless noted otherwise

- If in doubt ask Contract Administrator

job title

WILLIAM ROAD

drawing title / location

PROPOSED LEVEL 06-07 FLOOR PLAN

status

PLANNING

date

26/10/2020

scale

1 : 100 @ A1

1:200 @ A3

project

originator

zone

level

type

role

number

status - revision

A295

MCO

BA

O6

DR

A

01106

P01