


EXISTING ROOF PLAN
scale 1:50 @ A3



PROPOSED ROOF PLAN
scale 1:50 @ A3

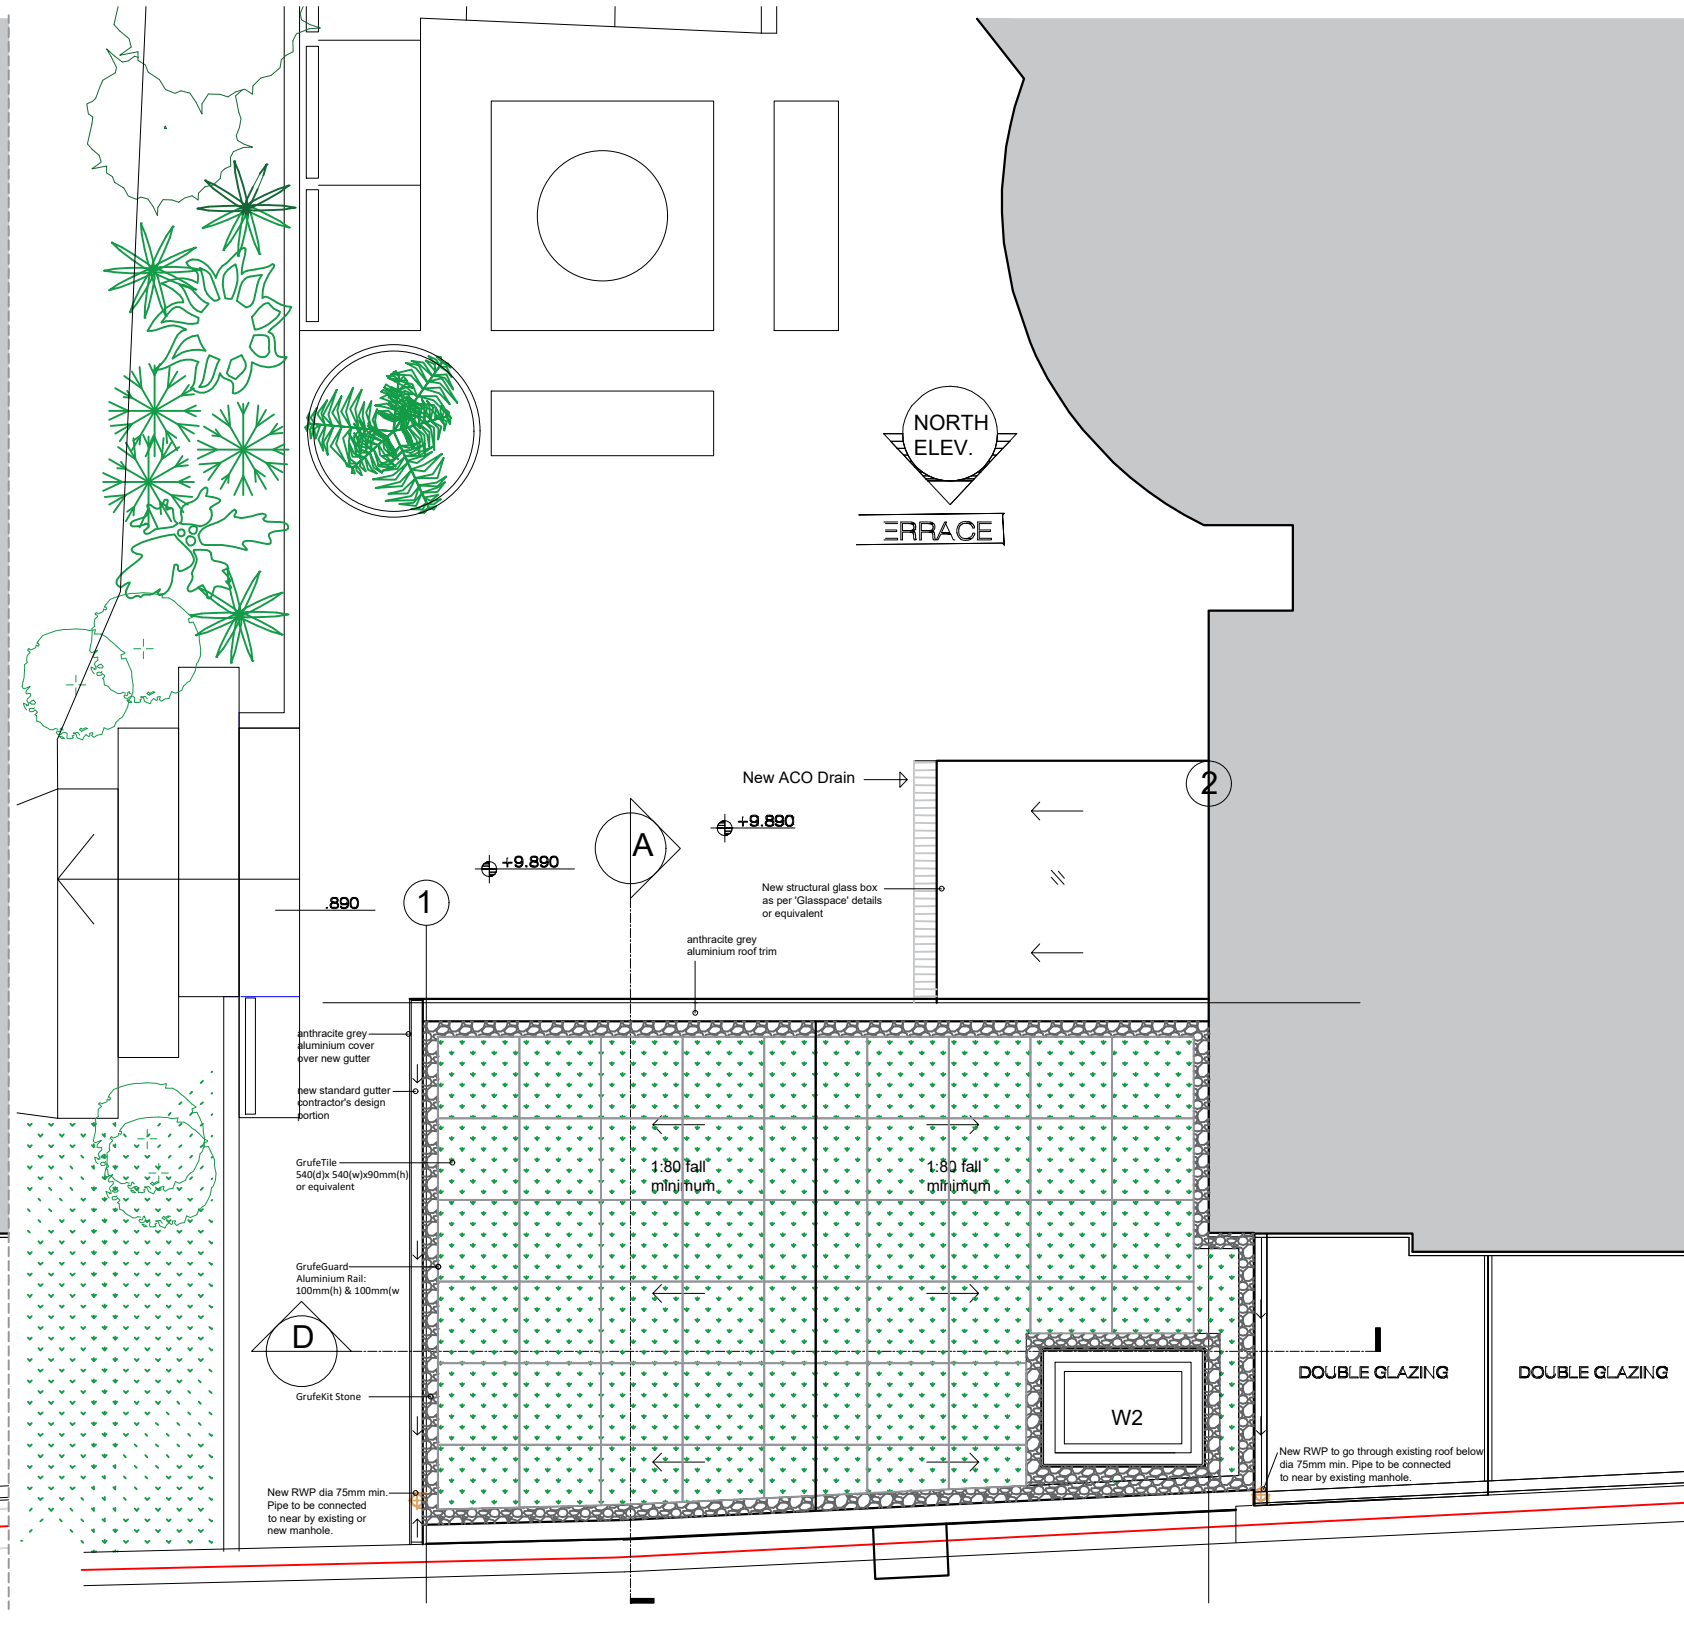

Existing and Proposed Roof Plans

31 Belsize Park

26st Nov 2020


A105

Planning Application
Package

Revision:
A

Scale 1:50 @ A3

Drawn By: KM
Checked By: SJ

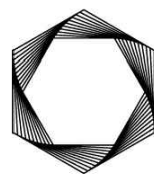

SHADI JOSEPH
LIGHTING | SERVICES | DESIGN