




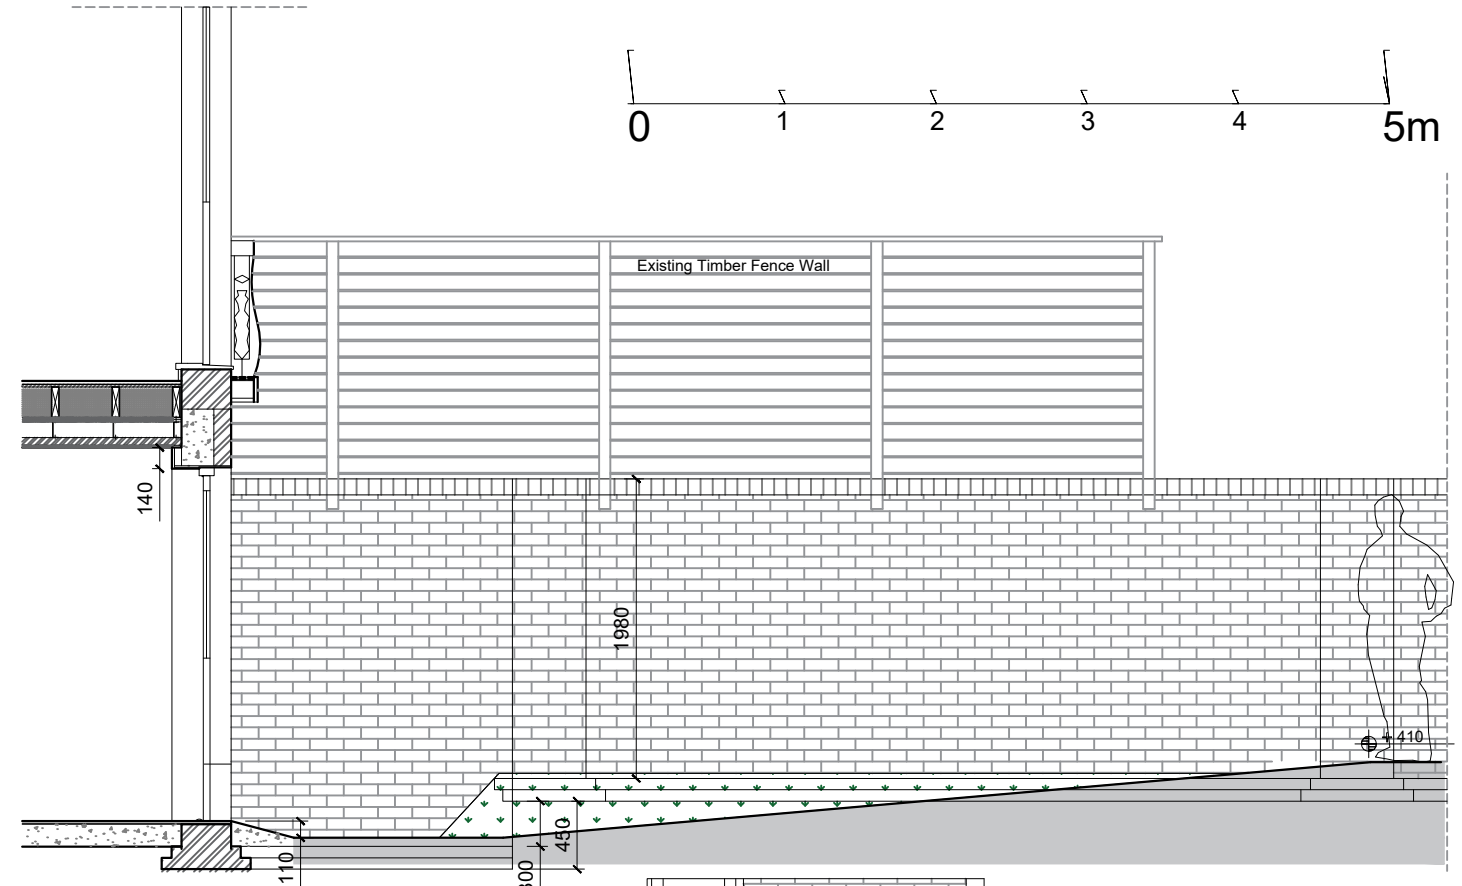

EXISTING WEST ELEVATION Back  
scale 1:50 @ A3

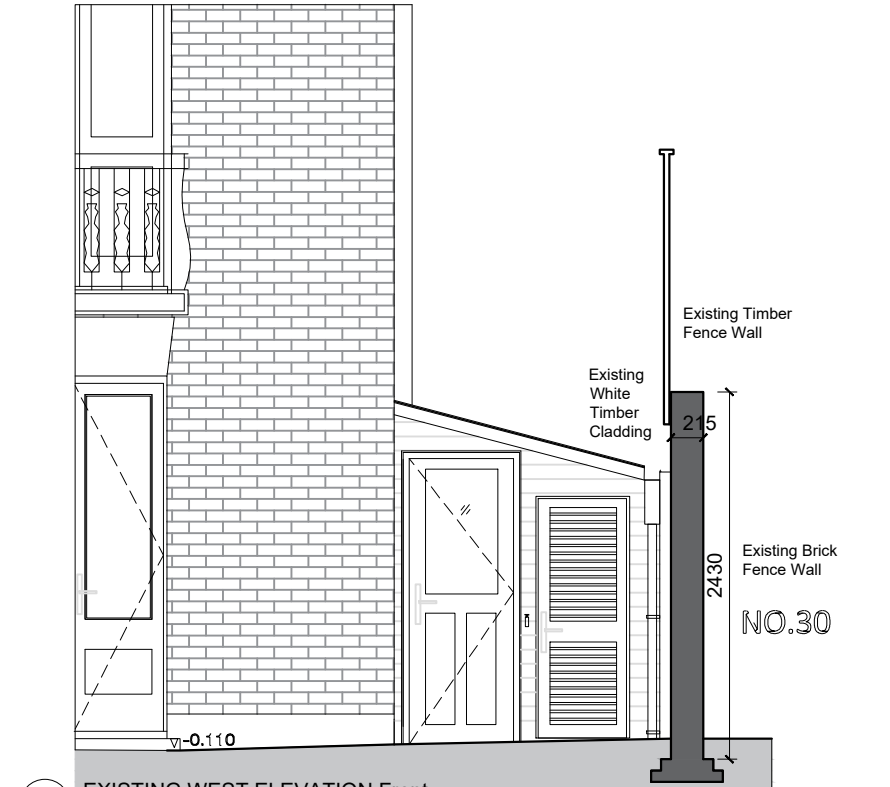

EXISTING NORTH ELEVATION  
scale 1:50 @ A3

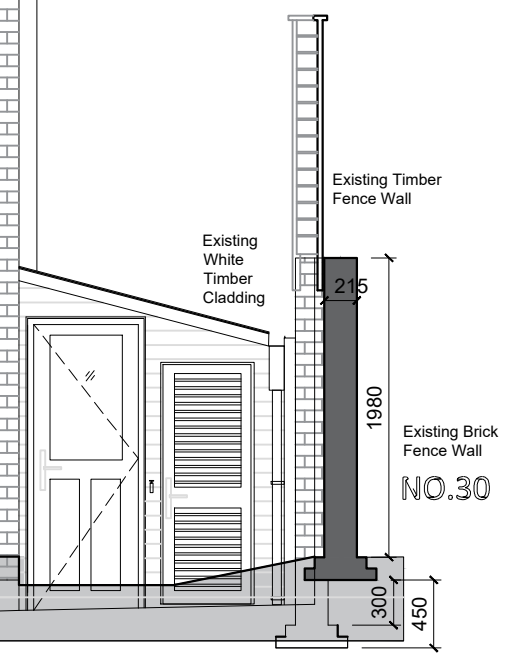

EXISTING WEST ELEVATION Front  
scale 1:50 @ A3

Existing West and North Elevation		31 Belsize Park
26st Nov 2020	A106	Planning Application Package
Revision: A	Scale 1:50 @ A3	Drawn By: KM Checked By: SJ

